



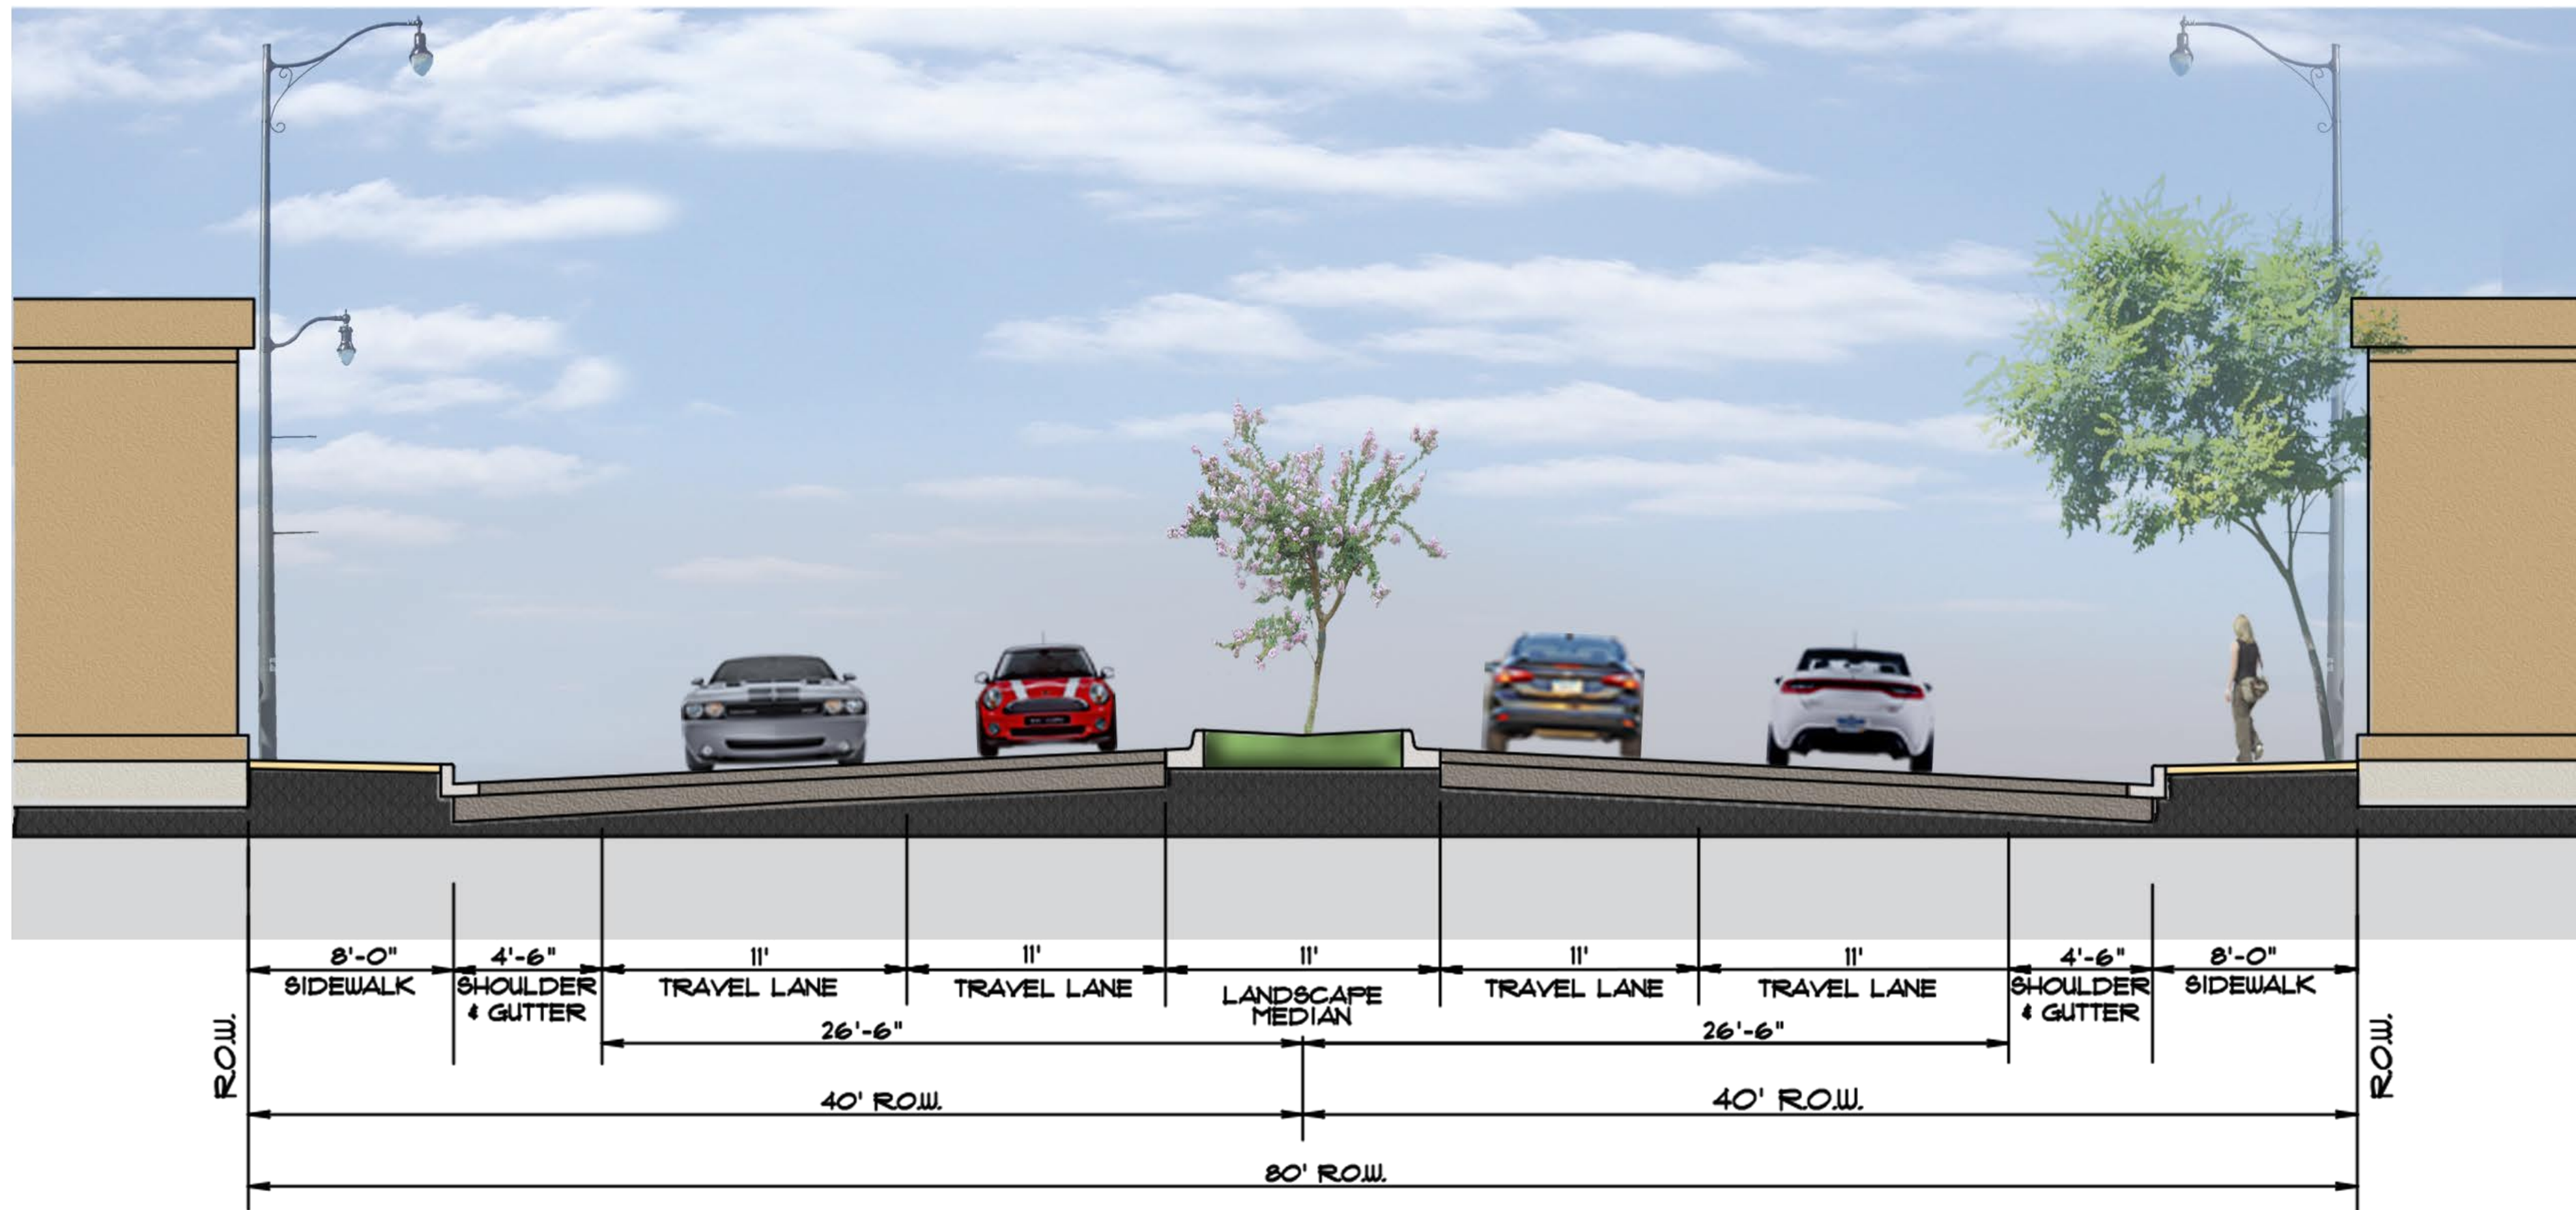


N. Federal Highway Corridor - Existing Street Section with Median

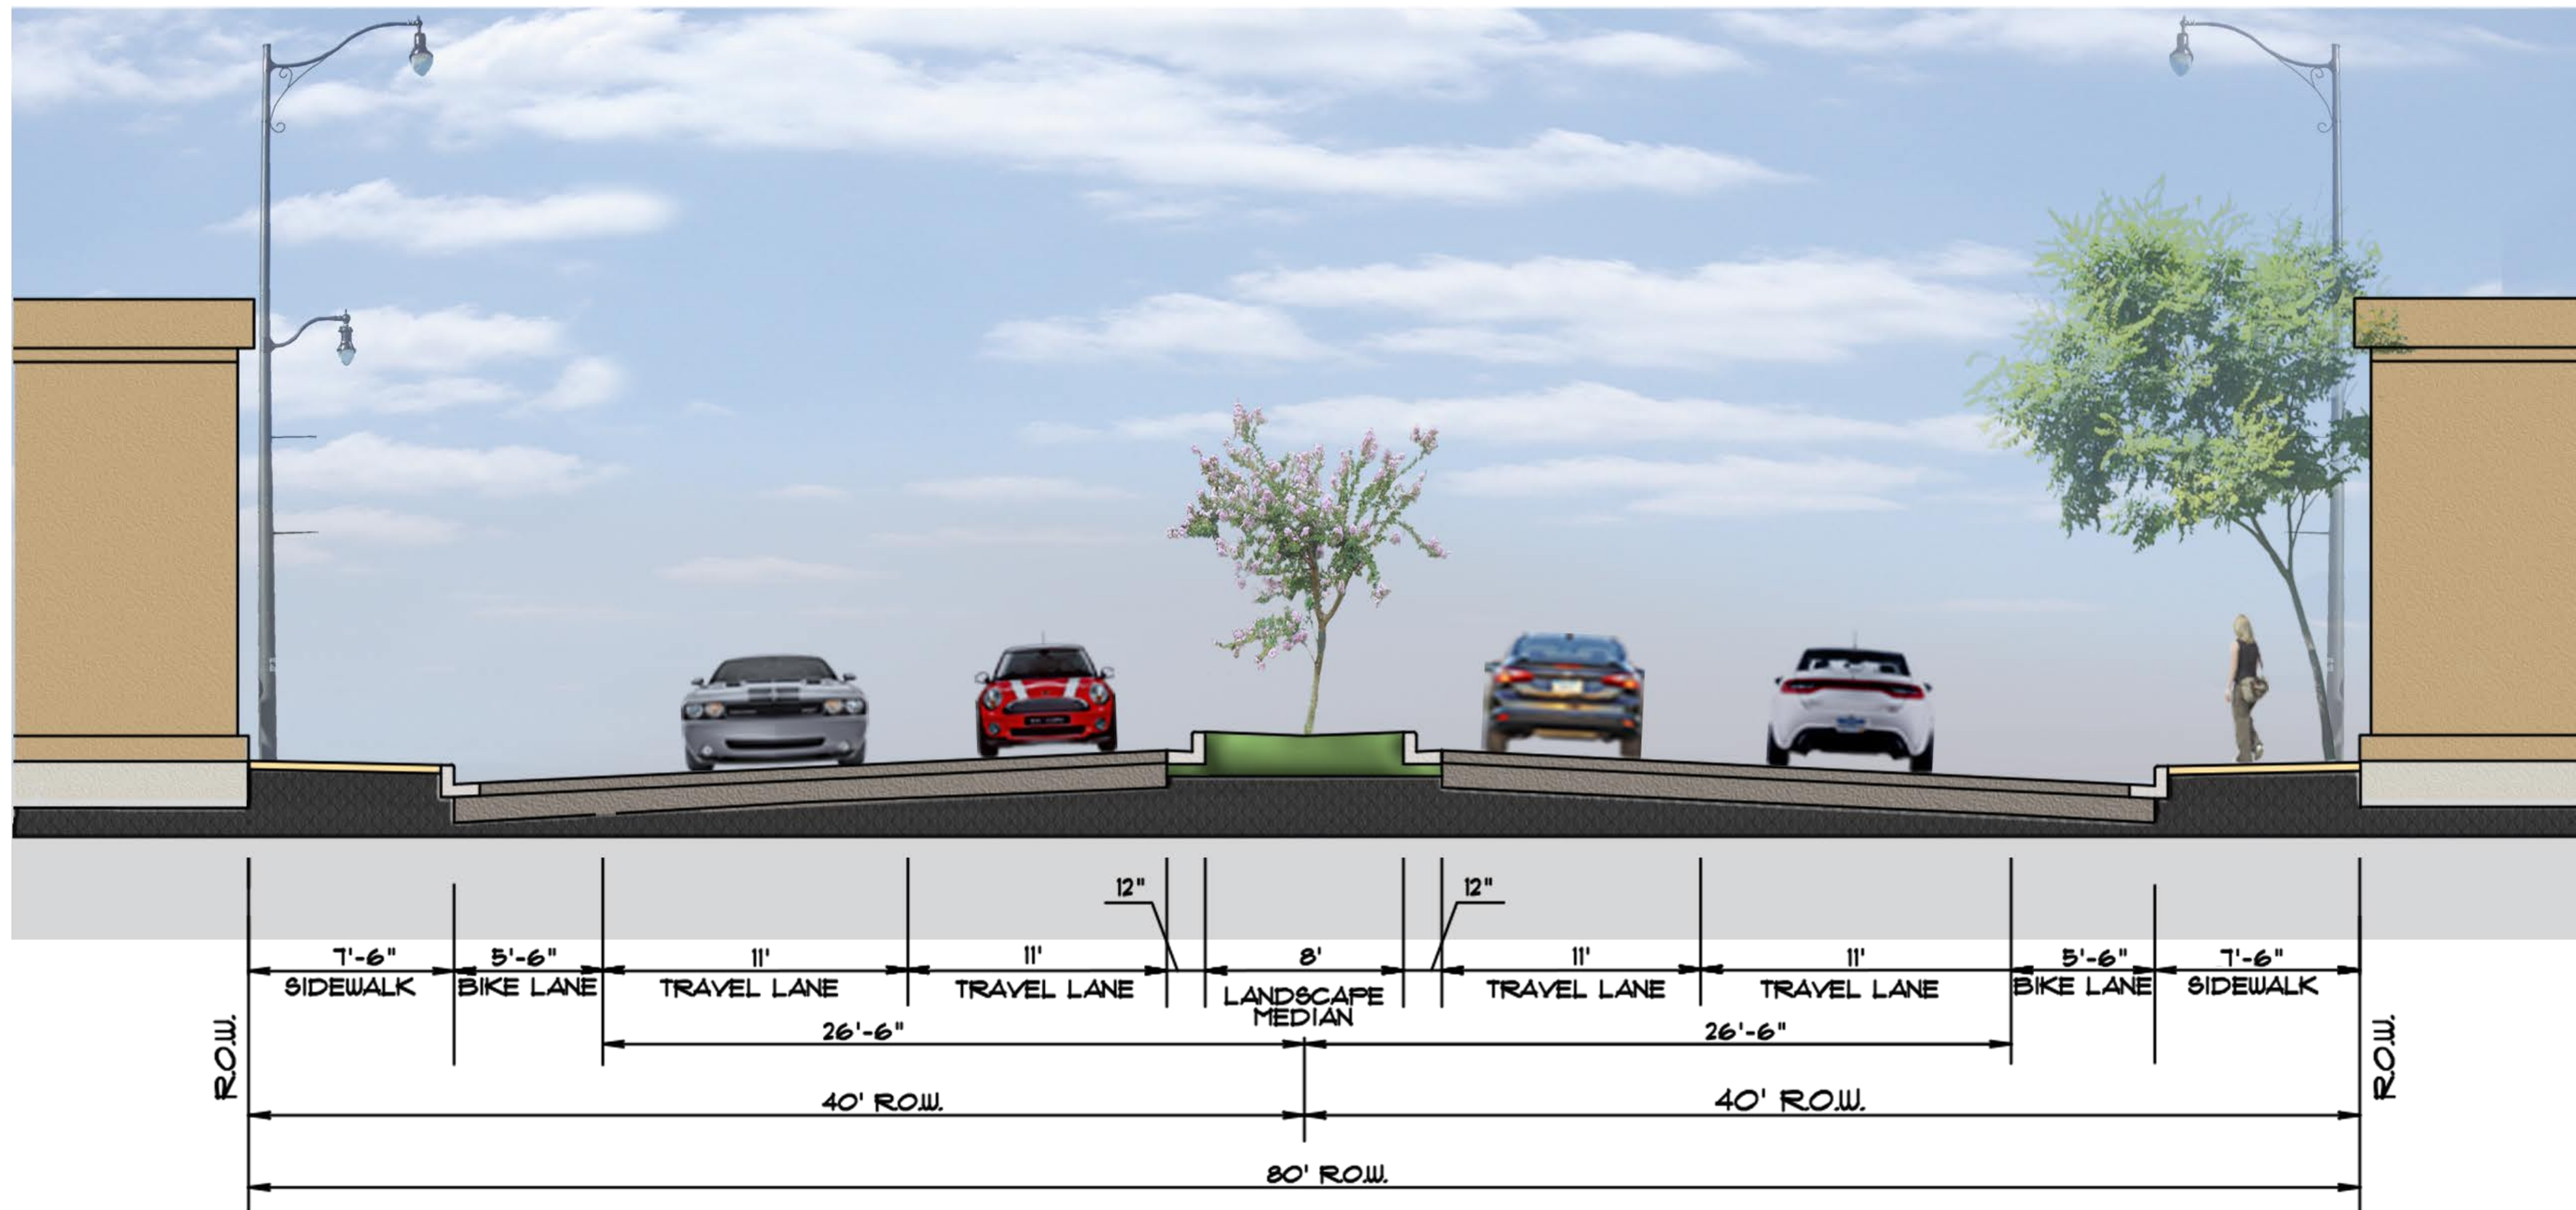

S. Federal Highway Corridor - Existing Street Section with Median

PROPOSED STREET SECTION APPROVED BY FDOT US1/Federal Highway Corridor

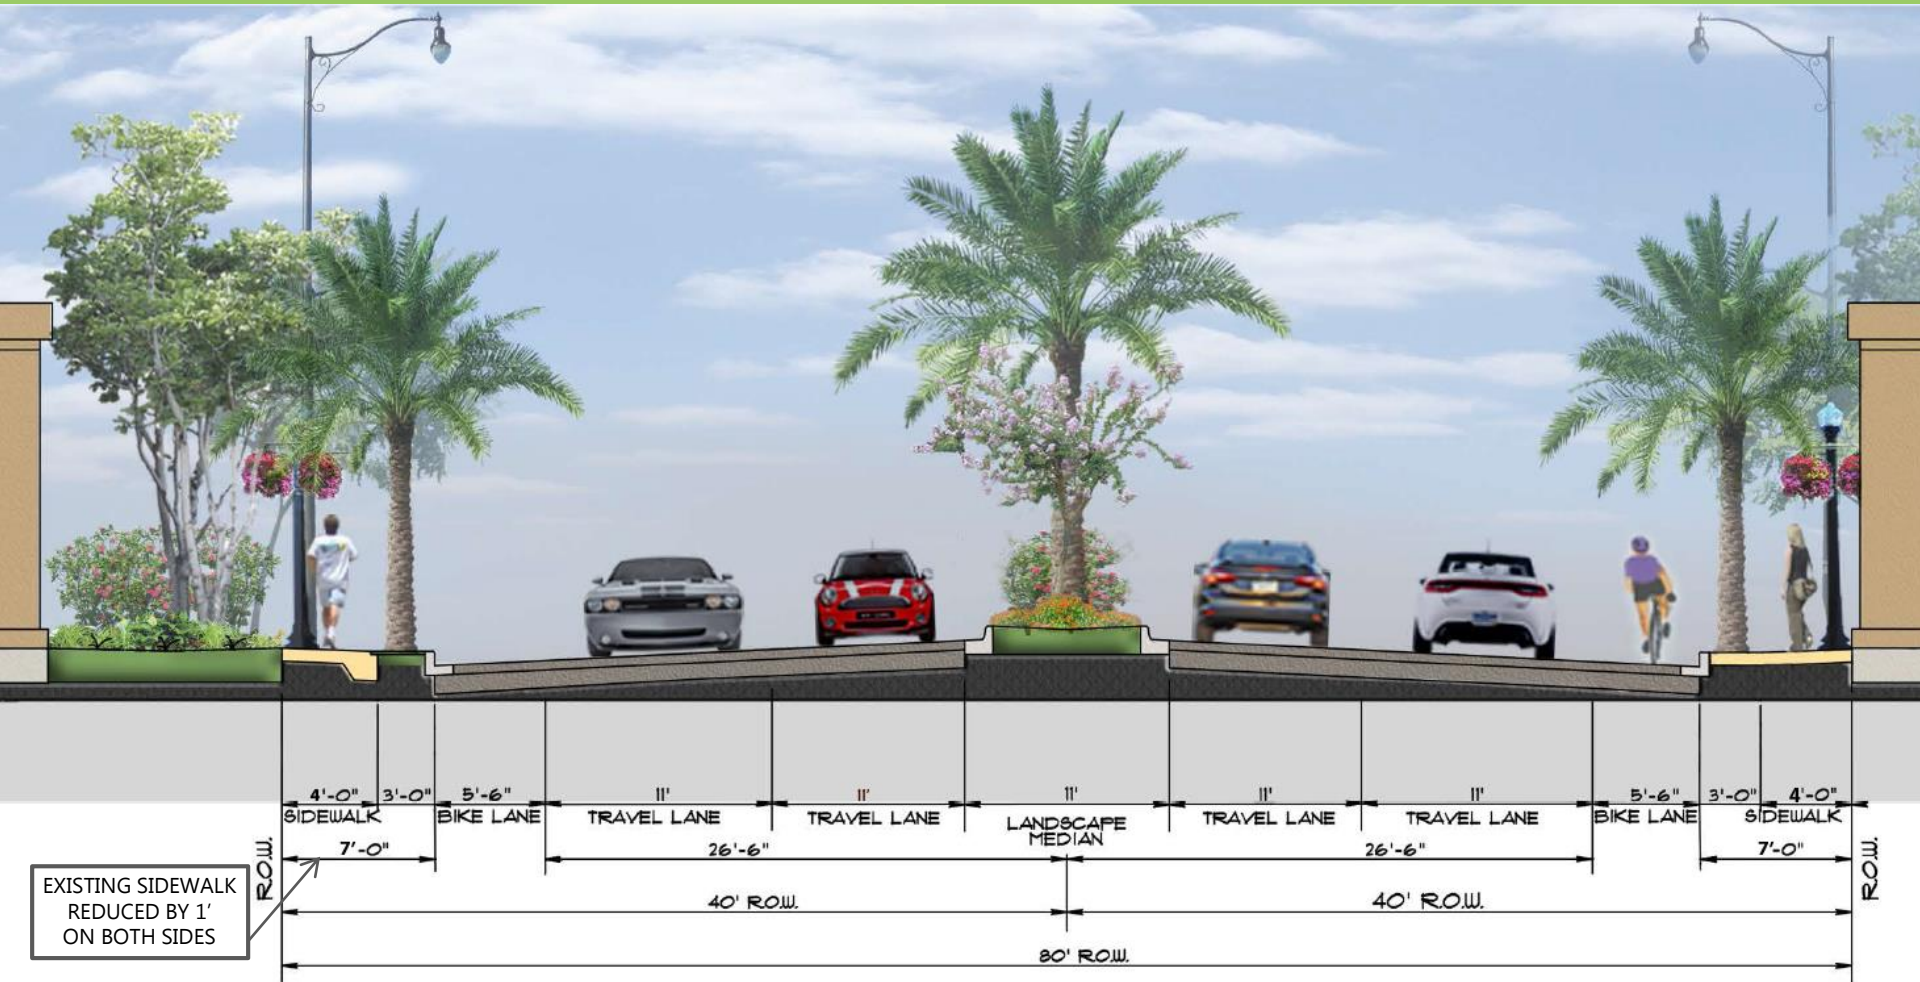

PROPOSED STREET SECTION CITY DESIRES

Pending FDOT Approval

US1/Federal Highway Corridor

