

RON DESANTIS GOVERNOR 605 Suwannee Street Tallahassee, FL 32399-0450 JARED W. PERDUE, P.E. SECRETARY

November 1, 2023

John McWilliams, P.E. Kimley-Horn 8201 Peters Road, Suite 2200, Plantation, FL 33324

Dear John McWilliams,

RE: Variance Committee Review to allow for Category F Driveway
Applicant/Property Owner: DIPLOMAT LANDINGS OWNER LLC

Broward County City of Hollywood State Road: A1A Section: 86030000 MP: 1.10

Access Class: 5 Posted Speed: 35 mph SIS: No

Site Acreage: 6.65 Acres Development Size:

 Phase I: 350 Residential DU on the west side of SR A1A (previously approved per Pre-app letter dated 07/10/2023).

Phase II: 845 Residential DU on the west side of SR A1A.

Project Name & Address: Diplomat Landings Redevelopment - 3555 S Ocean Dr, Hollywood, FL 33019

AMRC Meeting Date: September 7, 2023

Request:

- 1. Conversion of west leg of Diplomat Resort (N) signalized access to allow all movements at SR A1A (Phase II).
- 2. Conversion of west leg of Diplomat Resort (S) signalized access to allow all movements at SR A1A (Phase II).
- 3. Maintain existing right-in/right-out access on the west side of SR A1A (Service Only Driveway).
- 4. Right-in/right-out access on the west side of SR A1A, approximately 236 feet south of the existing south service only driveway (Phase I).

This request is: Approved with Conditions

Conditions / Comments:

A minimum driveway length of 25 feet, as measured from the ultimate right-of-way line to the first conflict point shall be provided.
Coordination with Broward County Transit (BCT) is required to relocate the existing bus shelter approximately 200 feet north of the existing location.
A new mast arm is required at SR A1A / S. Ocean Drive & Diplomat Resort (South) Driveway and shall accommodate one (1) signal head per approach lane.
A northbound left turn lane is required at SR A1A / S. Ocean Drive & Diplomat Resort (South) Driveway and shall meet the minimum requirements in the Florida Design Manual (FDM) with 205' total length.

John McWilliams – Diplomat Landings Redevelopment Access Management Review Committee Letter

- All existing driveways not approved in this letter must be fully removed and the area restored.
- Drainage mitigation is required for any impacts within FDOT right-of-way (i.e. increased runoff or reduction of existing storage.
- A Storm Water Pollution Prevention Plan must be submitted with the application if there will be more than one
 acre of "disturbed area" (as defined by the Florida Department of Environmental Protection (FDEP)
- If additional right-of-way is required to implement the proposed improvements, the applicant shall donate the right-of-way to the Department.

Comments:

Please note that the dimensions between driveways are measured from the near edge of pavement to near edge of pavement and dimensions between median openings are measured from centerline to centerline unless otherwise indicated.

The purpose of this letter is to document the conceptual review of the <u>approximate</u> location of driveway(s) to the State Highway system and to note any required improvements. Earlier Department decisions on this request shall be voided unless expressly approved herein. If the above concept is approved, the applicant may submit engineering plans to the Department for permitting. The Department's personnel shall review these plans for compliance with this letter as well as current Department standards and/or specifications. Final design must consider the existing roadway profile and any impacts to the existing drainage system. **Please note that this letter does not guarantee permit approval.** The permit may be denied based on the review of the submitted engineering plans. Be aware that any approved median openings may be modified (or closed) in the future, at the sole discretion of the Department.


Committee approvals and conditions which are at variance with Department rules or standards are not binding in the permitting process for more than **12 months**.


Please contact the Access Management Manager - Tel. # 954-777-4363 or e-mail: D4AccessManagement@dot.state.fl.us with any questions regarding the Pre-Approval Letter.

For right-of-way dedication requirements go to: https://osp.fdot.gov: Click on Statewide Permit News. Scroll down to District 4. Scroll down to Additional Information and Examples and choose Right-of-way Donations/Dedications.

THE DISTRICT ACCESS MANAGEMENT REVIEW COMMITTEE

	With the above ruling I	Agree	Disagree	
John Olson, P.E. John Olson, P.E. District Design Engineers		X		November 1, 2023
Jonathan Overton, P.E. <u>Joual</u> District Traffic Operatio ns Engin	ian Overton	X		November 1, 2023
Antonio Castro, P.E District Maintenance Engineer4		X		November 1, 2023

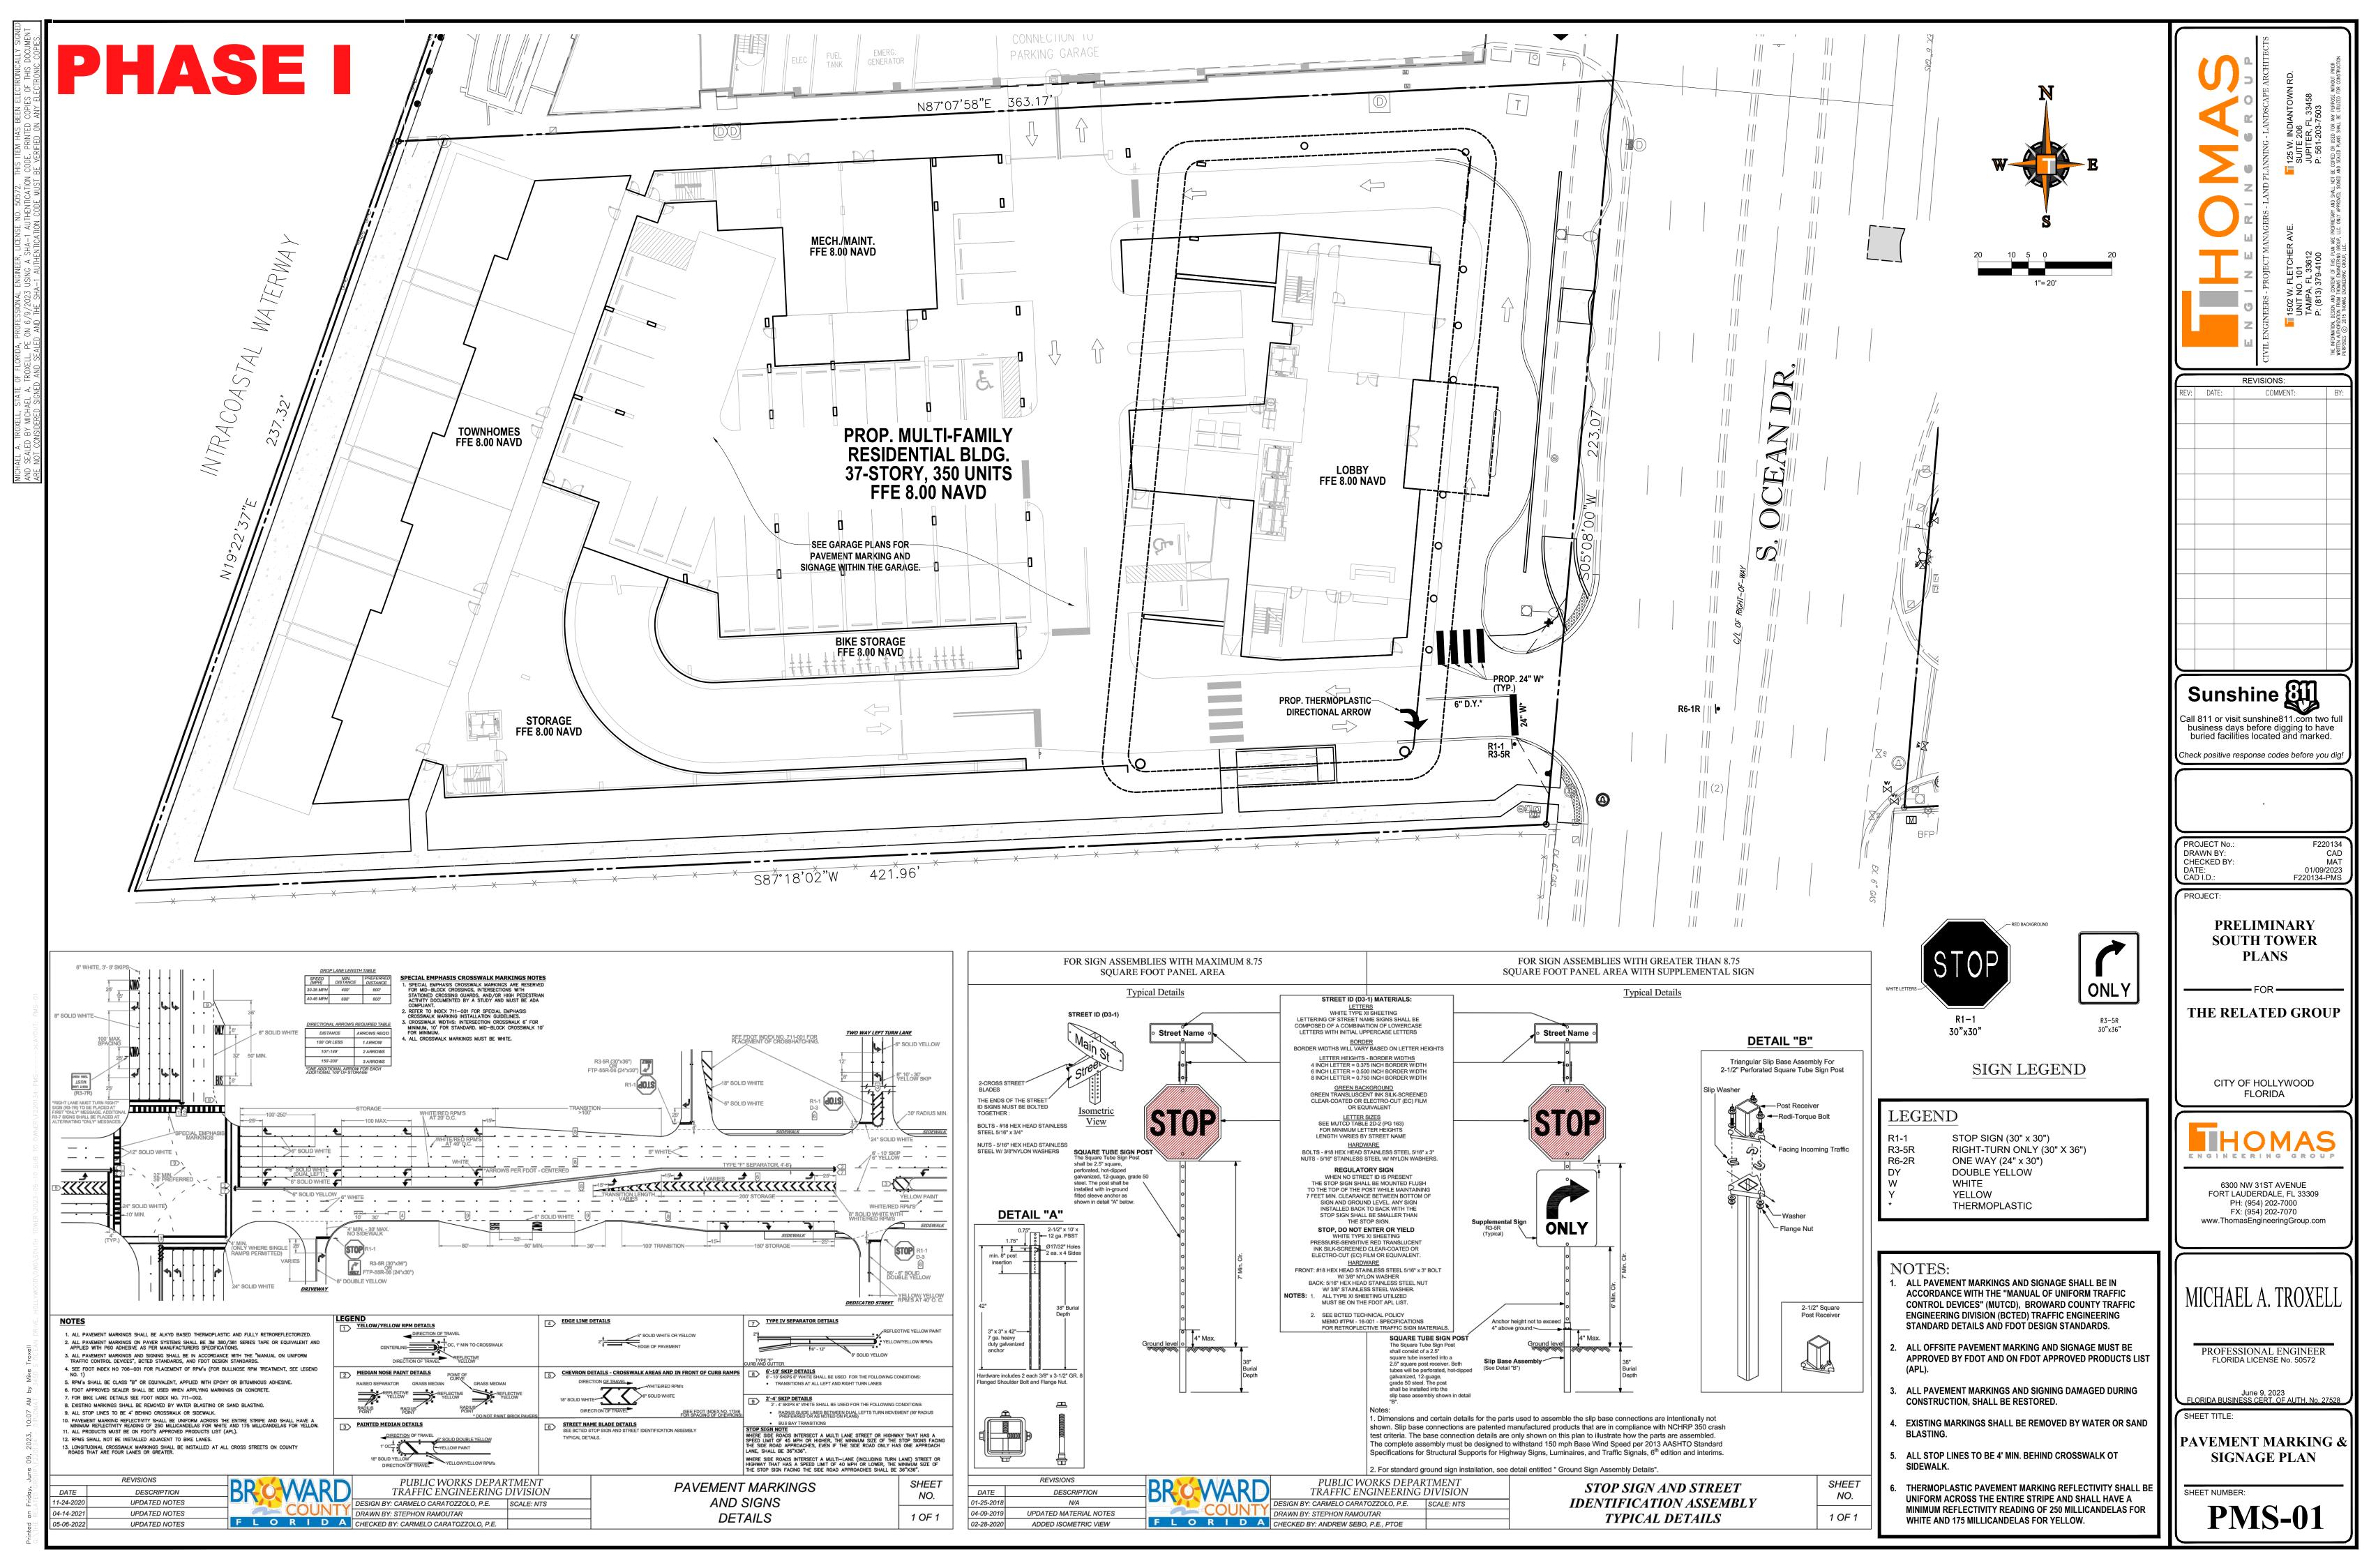

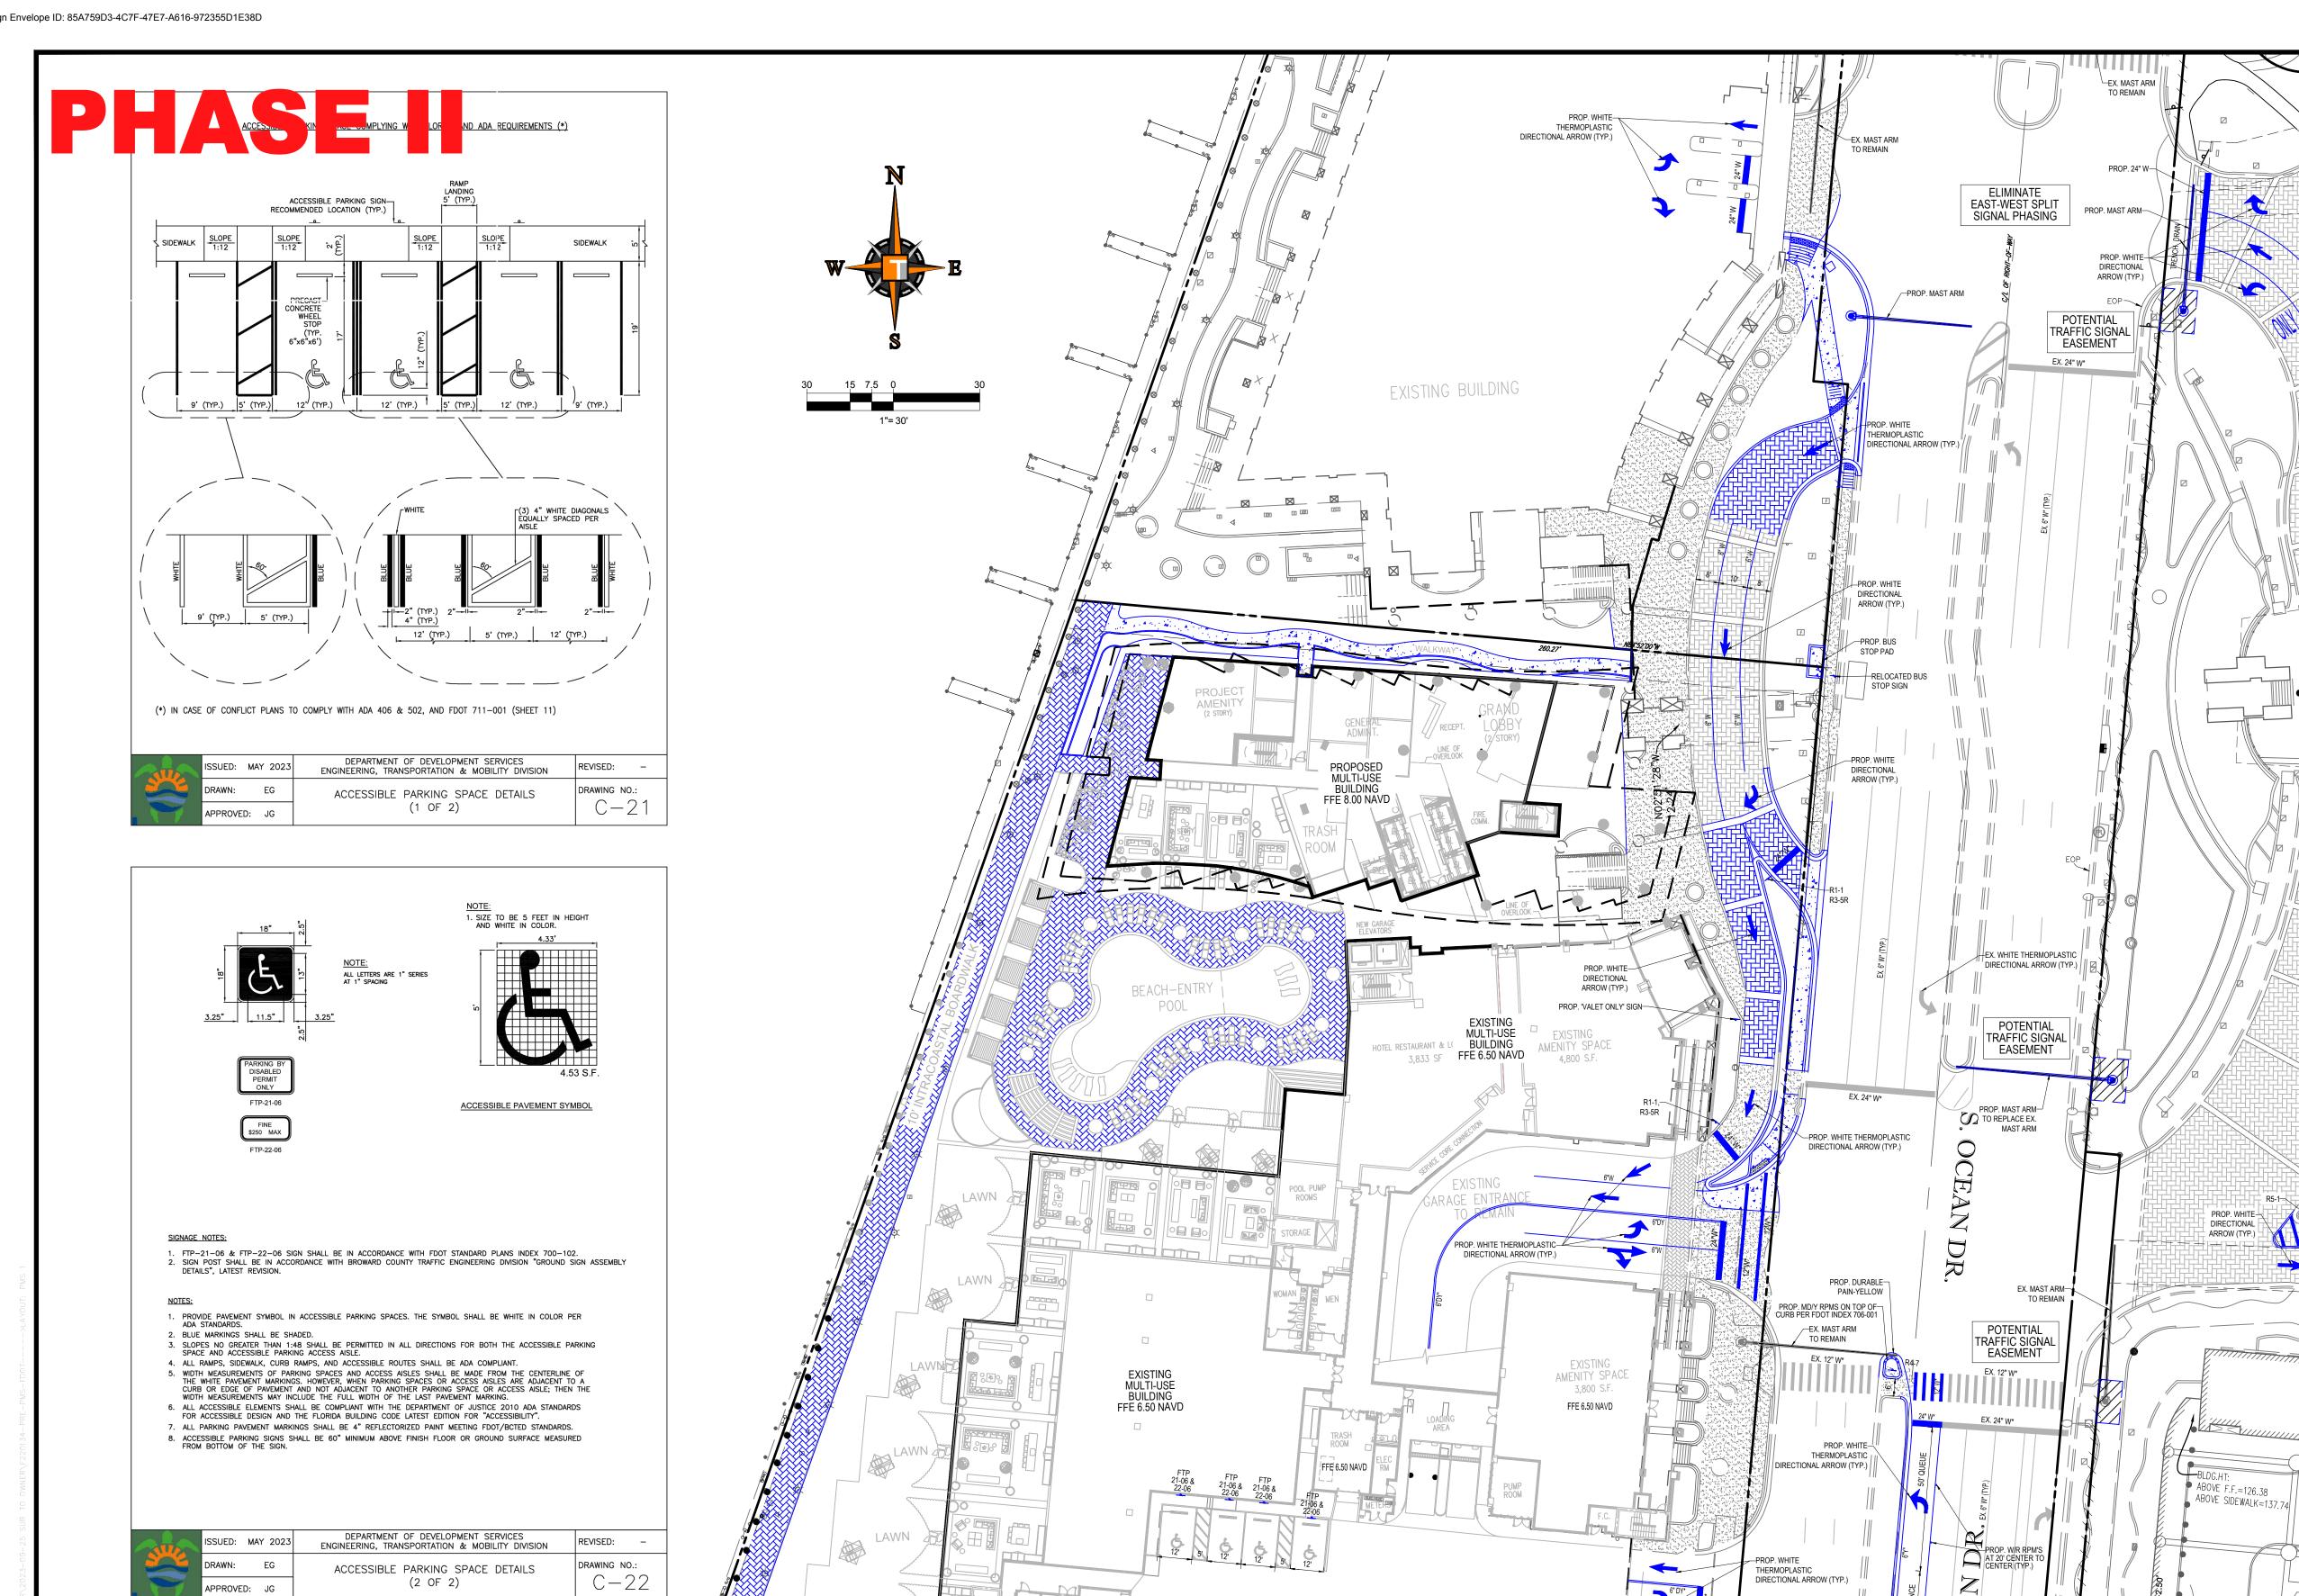

CONNECTION TO PARKING GARAGE

PROP. WHITE-

50' STORAGE

155' DECELERATION DISTANCE

DIRECTIONAL ARROW (TYP.)

COMMENT: Sunshine 🔠 Call 811 or visit sunshine811.com two full business days before digging to have buried facilities located and marked. Check positive response codes before you dig PROJECT No. DRAWN BY: CHECKED BY: DATE: 08/21/2023 F220134-PRE-PMS-FDOT PROJECT: **DIPLOMAT LANDINGS** 3210-3450 OCEAN BLVD HOLLYWOOD, FL 33019 **DIPLOMAT LANDINGS** PHASE 1 OWNER, LLC 6300 NW 31ST AVENUE FORT LAUDERDALE, FL 33309 PH: (954) 202-7000 FX: (954) 202-7070 www. Thomas Engineering Group.comMICHAEL A. TROXELL PROFESSIONAL ENGINEER FLORIDA LICENSE No. 50572 October 10, 2023 FLORIDA BUSINESS CERT, OF AUTH, No. 27528

PROP. WHITE

DIRECTIONAL ARROW (TYP.)

PRELIMINARY PAVEMENT MARKING &

SIGNAGE PLAN

BROWARD COUNTY REQUIRES A MINIMUM OF 72 HOURS NOTICE FOR ON-SITE FIELD INSPECTIONS

PAVEMENT MARKINGS MUST MEET BROWARD COUNTY TRAFFIC ENGINEERING DIVISION STANDARDS AND THE MANUAL ON UNIFORM TRAFFIC CONTROL DEVICES.

BCTED NOTE: ALL TYPE XI SIGNING SHALL BE FABRICATE USING DIAMOND GRADE SHEETING AS PER BROWARD COUNTY TRAFFIC ENGINEERING STANDARD. (CURRENT EDITION)

STOP SIGN R3-5R R4-7 RIGHT TURN ONLY KEEP RIGHT DO NOT ENTER R6-1R ONE WAY FTP 21-06 ADA SIGN PER FDOT STD. PLANS, ALL PAVEMENT MARKINGS AND SIGNING DAMAGED DURING CONSTRUCTION, SHALL BE RESTORED TO BROWARD COUNTY TRAFFIC ENGINEERING STANDARD. (CURRENT EDITION) INDEX 700-102 FTP 22-06 ADA SUPPLEMENTAL SIGN PER FDOT STD. PLANS, INDEX 700-102 YELLOW

LEGEND

WHITE

THERMOPLASTIC

ALL STRIPING AND SIGNAGE SHALL MEET THE M.U.T.C.D. LATEST EDITION. ALL SIGNS REQUIRE A SEPARATE ZONING AND BUILDING PERMIT

LAWN

