

Exhibit A

WR#3269827

Work to be Performed:

Applicant shall:

- Install all conduit and concrete products based on the attached specifications and in the locations as indicated on the attached drawings.
- Install cable, transformers and switch pads including the primary and secondary cable terminations and connections. FPL will be responsible for energizing the new underground circuit(s) to the existing FPL electrical system.


LEGEND

PROP PM	_____	THRIC	_____+
PROP SEC	_____	HH	_____HH
PROP SERV	_____HH	HH	_____HH
EXISTING SERV	_____HH	HH	_____HH

181 HH 46'

T. SINGLE PHASE

X. OPEN DELTA

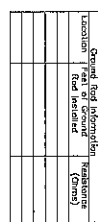

ATTENTION
PLEASE PROVIDE STREET ADDRESSES
FOR THIS AREA.

ATLANTIC OCEAN

[illegible]

ATTENTION =	ROW AGREEMENT
1	1
2	2
3	3
100	100

REFERENCE DWG:

The location and existence of any facilities may not be relied upon by the supplier in responding to a bid or in complying with any contract. Supplier is responsible for evaluating site conditions both above and below ground including underground facility locations.

[illegible]



The location and existence of any facilities may not be relied upon by the supplier in responding to a bid or in complying with the contract. The supplier shall be responsible for evaluating site conditions both above and below ground including underground facility locations.

ATTENTION
PLEASE PROVIDE STREET ADDRESS FOR THIS AREA

Location	Red Line	Red Line

☐ INACCESSIBLE ☒ 12X4 ☐ ROUTE 22X4 ☐ 22X4 ☒ SURF SPRAY ☐ MILE

MATCHLINE SEE DWG# 189283

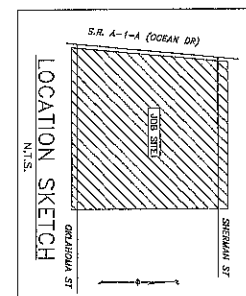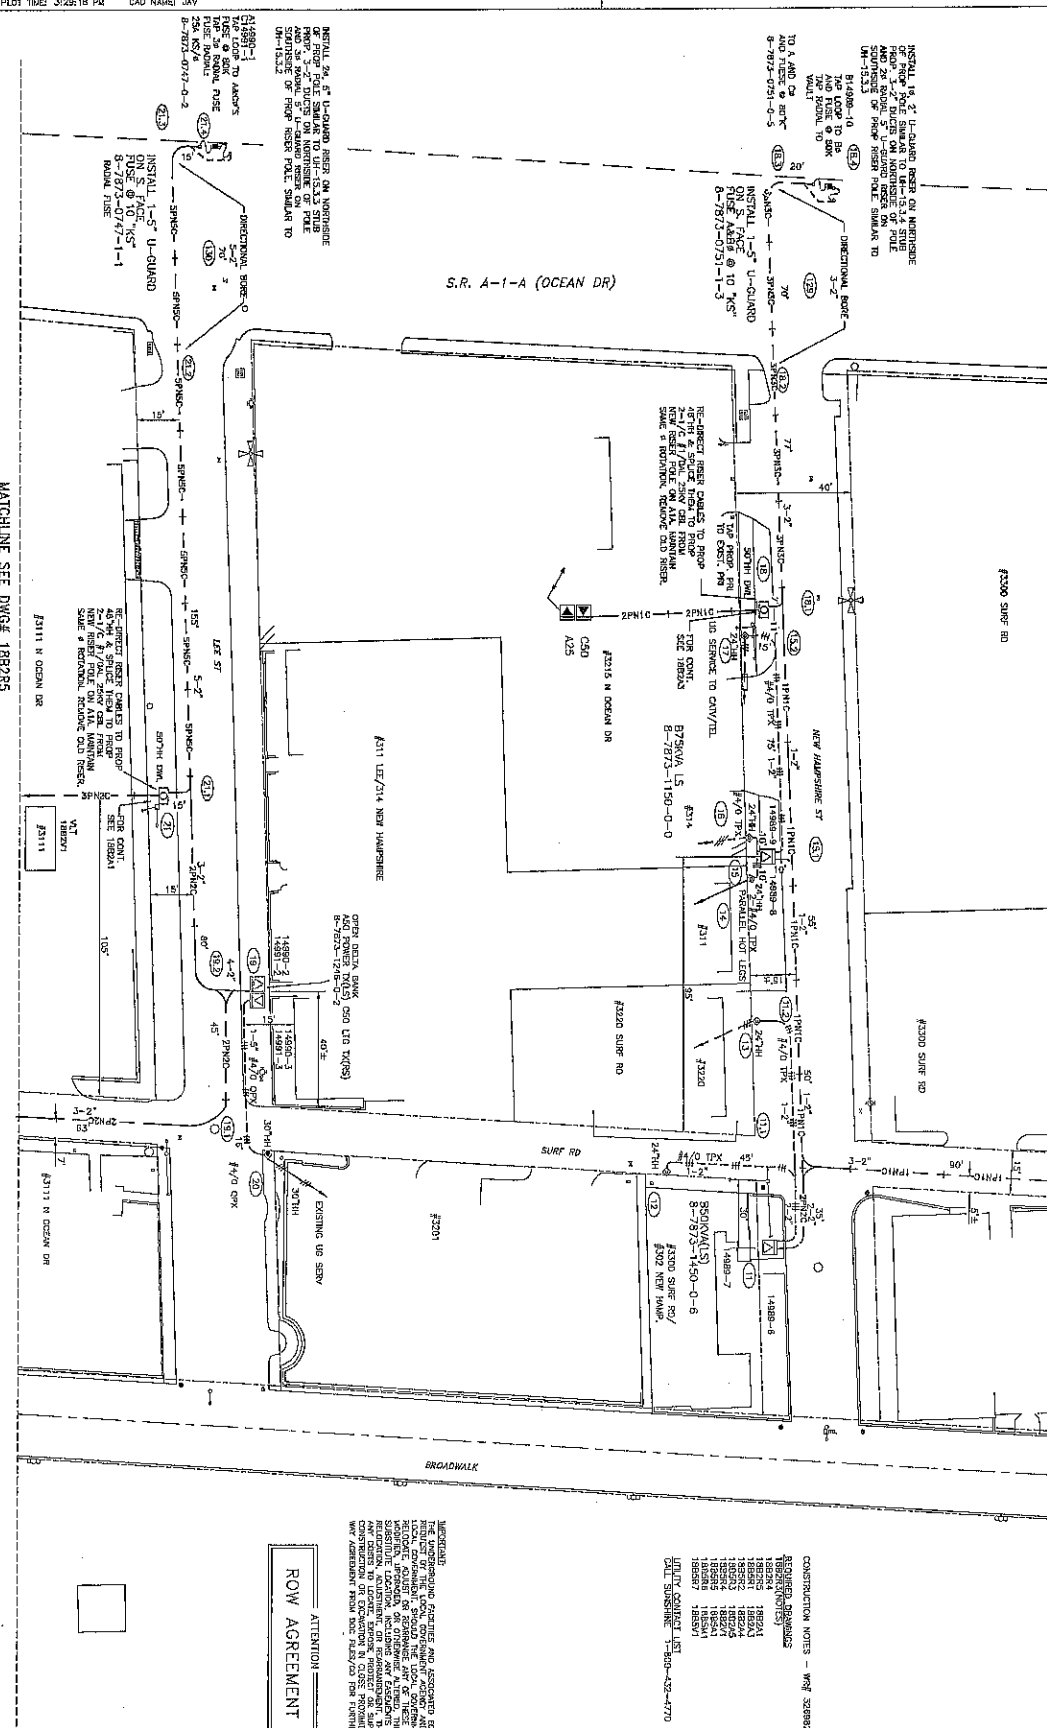

- CONSTRUCTION NOTES - WBS 3269827
- 189281
 - 189282
ATTENTION
ROW AGREEMENT

REFERENCE DWG'S
189283
189285
189284
189552

DESIGNED BY: L. E. VANDERKAM
DATE: 05/07/10
DWG NO.: 189284
PROJECT: HOLLYWOOD CONVERSION FOR CONSTRUCTION UG
LOCATION: HOLLYWOOD/BROADWALK CRVY, FL
SCALE: 1"=40'

APPROVED BY: [Signature]
DATE: 05/07/10
DWG NO.: 189284
PROJECT: HOLLYWOOD CONVERSION FOR CONSTRUCTION UG
LOCATION: HOLLYWOOD/BROADWALK CRVY, FL
SCALE: 1"=40'


CONSTRUCTION NOTES - WBS 3269827

189281
189282
PLEASE PROVIDE STREET ADDRESSES
FOR THIS AREA.

Location	Feet of Ground Rod Installed	Resistance (Ohms)

43111 N OCEAN DR

 

☐ INACCESSIBLE
☒ 13KV
☐ FUTURE 23KV
☐ 22KV
☒ SALT SPRAY
☐ MULT



CALLITY CONTACT LIST
CALL SUNSHINE 1-800-432-4770

UTILITY CONTACT LIST

[illegible]

ROW AGREEMENT

REFERENCE DWG'S


18B2R4 18B2A5
18B5R1
18B5S2


	10611 MOOD/BROWNHD CRT, JL
DWG NO.	18B2R5
WR: 3269827	WR: D032-69-827

TMAP: BIS FONG: 42E SEC: 12N QTR:

MCQ

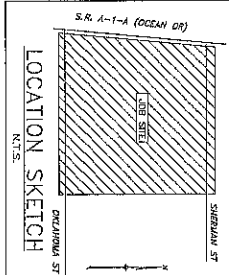

REFERENCE DWG's

MATCHLINE SEE DWG# 18B5R3

ATLANTIC OCEAN

[illegible]


NR

WR-3269827 IWR-D03

PLEASE PROVIDE STREET ADDRESSES
FOR THIS AREA

Ground Rod Information	
Location	Foot of Ground Rod Installed (Miles)

MATCHLINE SEE DWG# 18B5R4

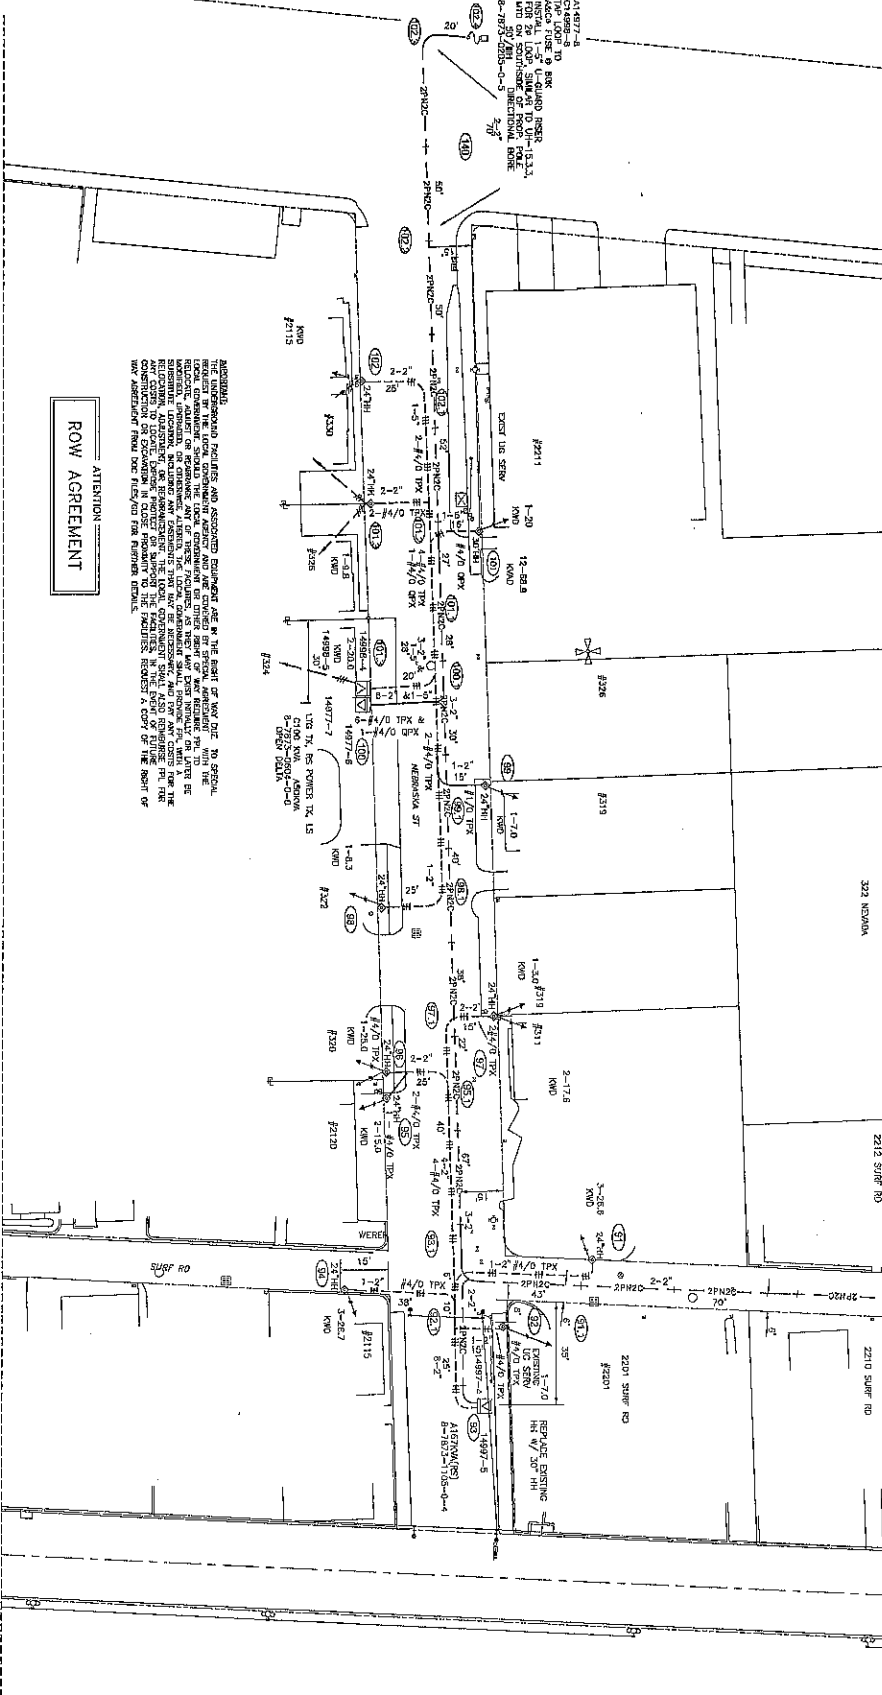

ROW AGREEMENT

[illegible]

REFERENCE DWG's
18B5R4
18B5R6
18B5S4

CONSTRUCTION NOTES - W/ # 326892
 RECORDED DRAWINGS
 18B273 (NOTES)
 18B274
 18B285
 18B281
 18B282
 18B283
 18B284
 18B285
 18B286
 18B287

QUILTY CONTACT LIST
 GAIL SUNSHINE 1-800-432-4770

☐ INACCESSIBLE ☒ 13KV ☐ FUTURE 23KV ☐ 23KV ☒ SALT SPRAY ☐ MECHANICAL

[illegible]

AS-BUILT COPY	AS-BUILT CREW PRINT
DATE	DATE
THIS DRAWING COMPLETED AS SHOWN ON THE AS-BUILT COPY. Material change shown as R.O.S.	
SIGNATURE OF _____ DATE _____	
SIGNATURE OF _____ DATE _____	
EXISTENCE? ☐ YES ☒ NO Tree Work? ☐ YES ☒ NO Hap Piling? ☐ YES ☒ NO	Survey/Rebar? ☐ YES ☒ NO Drains/Sheet? ☐ YES ☒ NO Trench Feet? ☐ YES ☒ NO Div. ☐ YES ☒ NO Pk. Dist. ☐ YES ☒ NO Counting ☐ YES ☒ NO Stake Rod X ☐ YES ☒ NO P.A. ☐ YES ☒ NO
Doct Bar Foot	


DESIGNED BY	L. E. WAZULZ
DRAWN BY	B. GREEN
DATE	09/07/70
MAP NO.	U-0301



u/s SB
 HOLLYWOOD CONVERSION
 FOR CONSTRUCTION UG
 AIA FROM NEW MEXICO ST TO OKLA. ST
 HOLLYWOOD/BROWARD CNTY FL

Ground Rod Information		
Location	Feet of Ground Rod Installed	Resistance (Ohms)



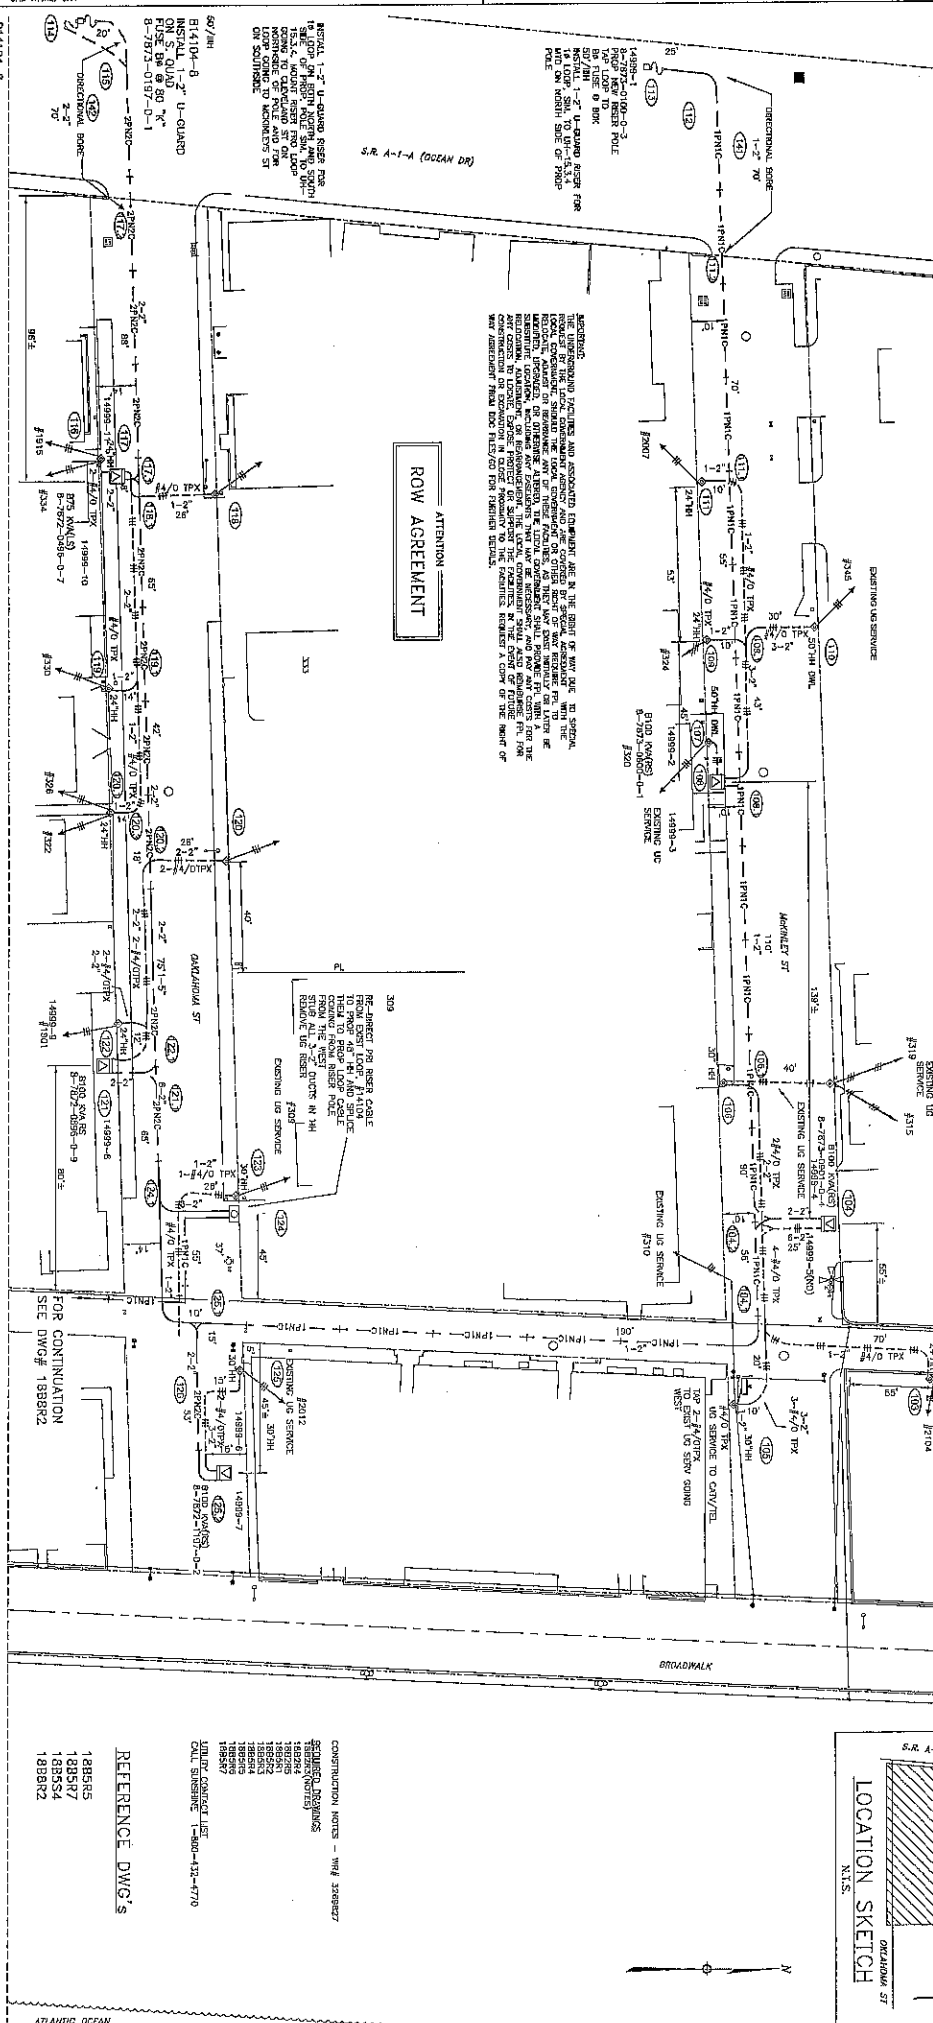


MATCHLINE SEE DWG# 18B5R

[illegible]


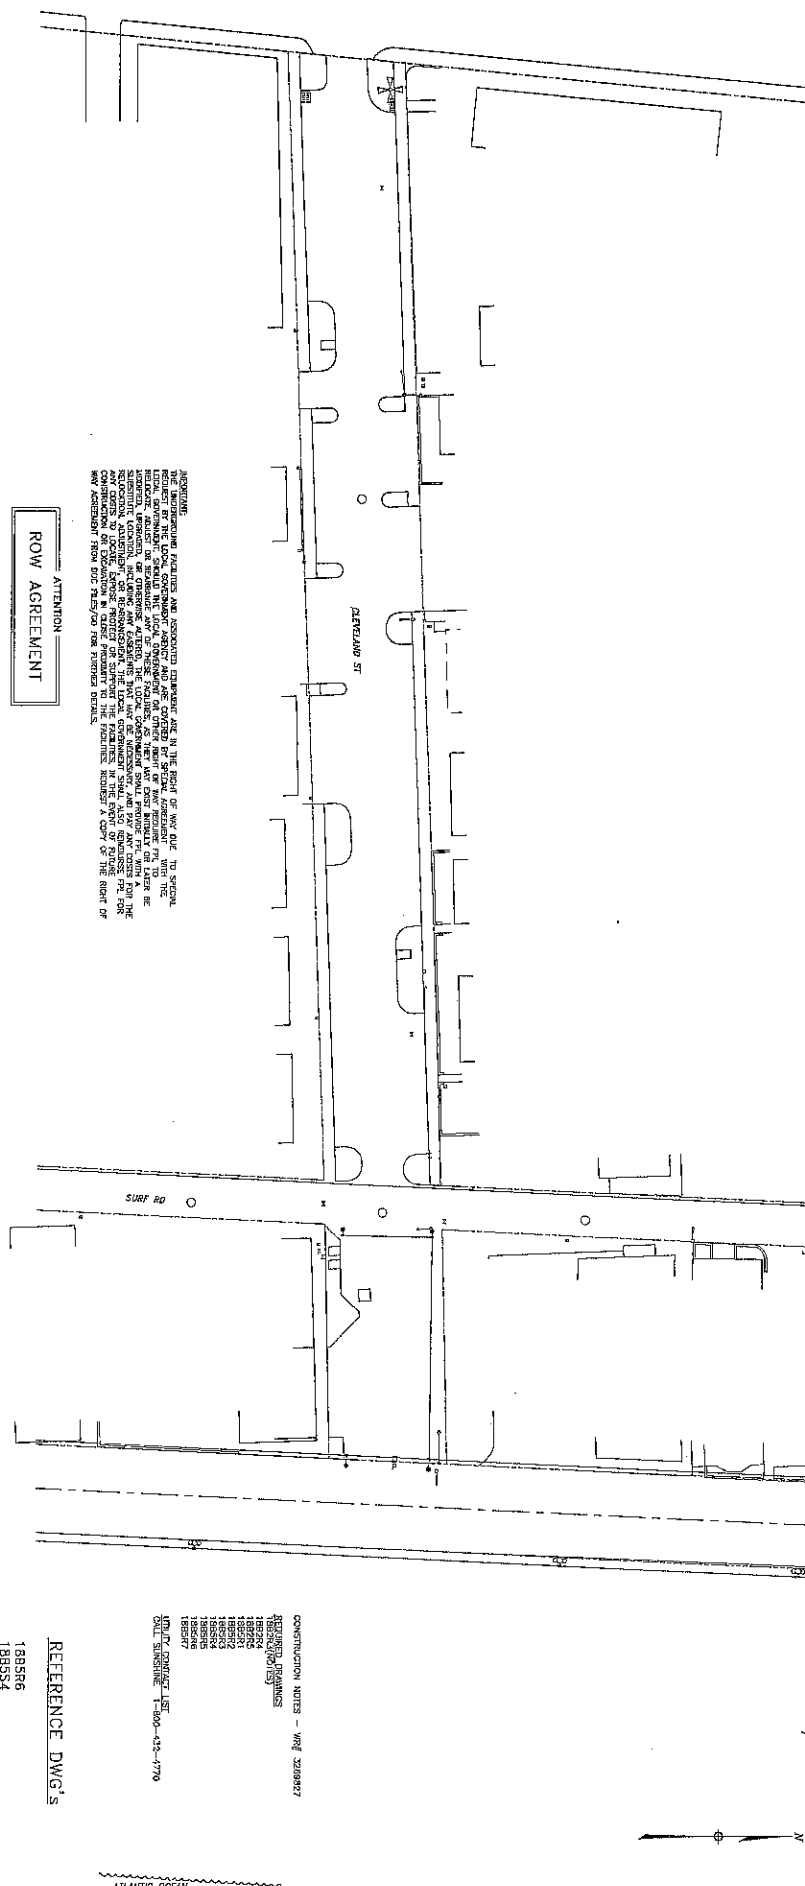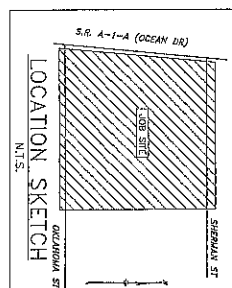[illegible]

ROW AGREEMENT-

REFERENCE DWG's
1885R6
1885S4



REQUIRED DRAWINGS
18B2R2(40175)

185SR1
185SR2
185SR3
185SR4
185SR5
185SR6
185SR7


TWP: 51S RND: 42E SEC: 12N QTR:

HOLLYWOOD CONVERSION
A1A FROM NEW MEXICO ST TO OKLA. S
HOLLYWOOD/BROWARD CNTY, FL
40667

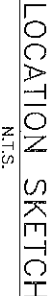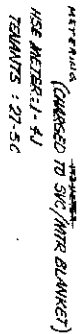

8-7873-1028-0-3

NOTES
ADDITIONAL REQUIRED.


LEGEND
 ① 2 1/2" SPOT

[illegible]

REFERENCE DWG's



18B5A1
18B5R2
18B5S3

[illegible]

AS-BUILT COPY	AS-BUILT CREW PRINT
Job No. 3269827	Job No. 3269827
Job Description: PRELIMINARY HOLLYWOOD BEACH CONVERSION	Job Description: PRELIMINARY HOLLYWOOD BEACH CONVERSION
Job Date: 05/03/13	Job Date: 05/03/13
Job Location: 321 WILSON ST, HOLLYWOOD, FL	Job Location: 321 WILSON ST, HOLLYWOOD, FL
Job Status: 1885A1	Job Status: 1885A1
Job Notes: All required ground rods have been driven & verified to be within FPL standards. Values are shown at all locations.	Job Notes: All required ground rods have been driven & verified to be within FPL standards. Values are shown at all locations.

AS-BUILT	AUTH NO.	NO.	DATE
	0930-06-720	0	01/20/86
	3269827	1	05/03/13

REVISION	PROVIDE UNDERGROUND SERVICE
	PRELIMINARY HOLLYWOOD BEACH CONVERSION

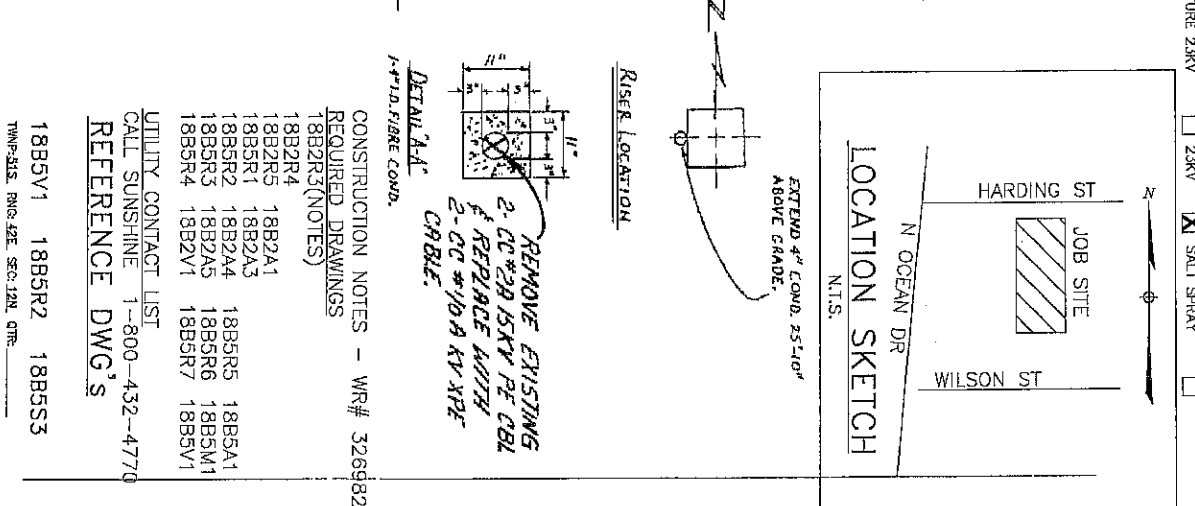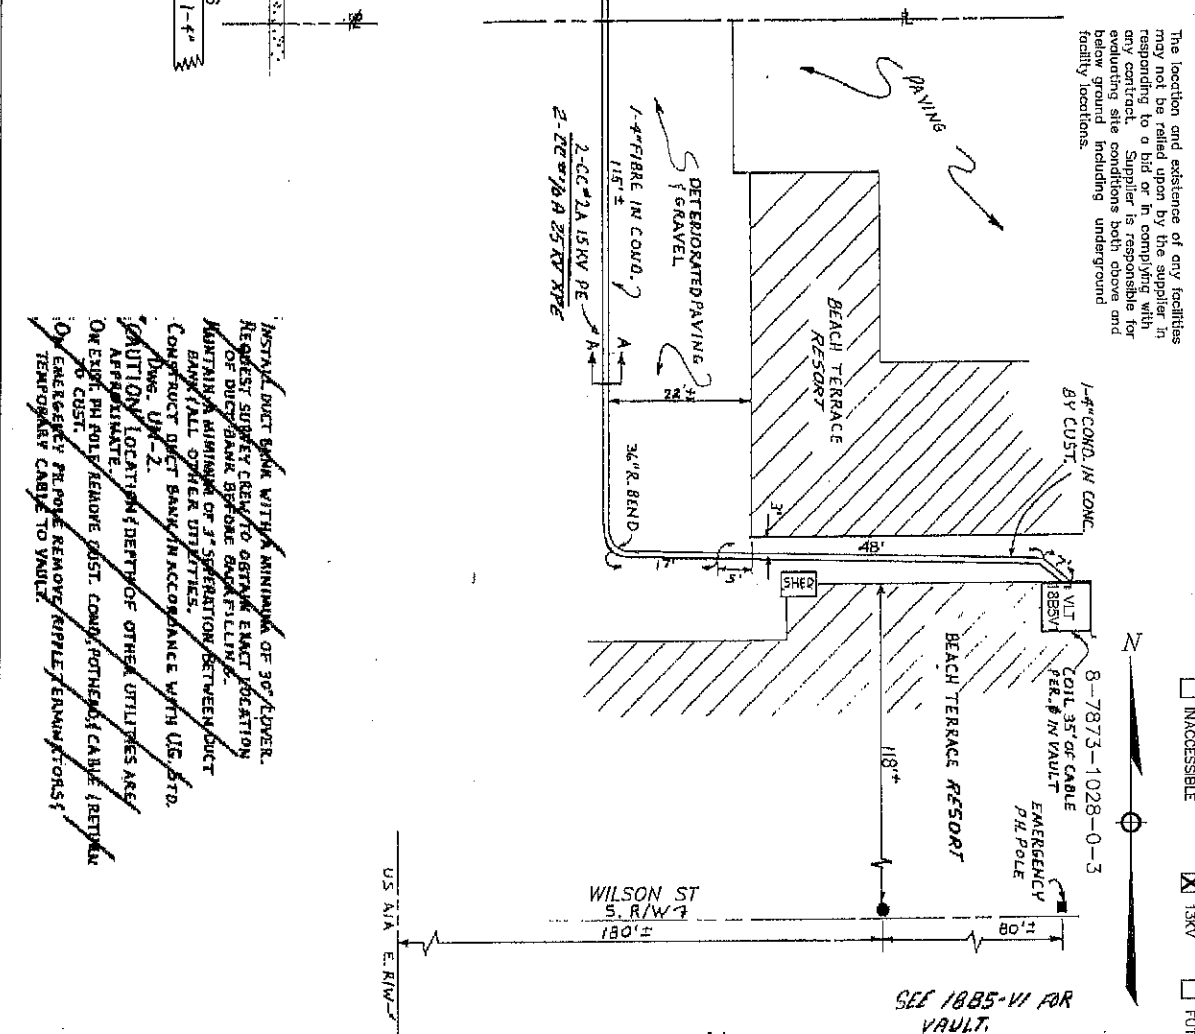

DESIGNED BY	W. VAZQUEZ
DRAWN BY	W. SHERMAN
DATE	05/03/13
MAP NO.	U-0301
HQ#	40
VER.	4.0
DWG NO.	1885A1
WR#	3269827
DR#	032-69-827

ASBUILT	AUTH NO.	NO.	DATE	REVISION
	0517-05-720	0	12/09/75	PROV 120/240V 3Ø UG SECONDARY TO HH FOR TIDE APTS
	3269827	1	05/03/13	PRELIMINARY HOLLYWOOD BEACH CONVERSION

AS-BUILT COPY

DATE: 05/03/13

DESIGNED BY: M/A SB

DATE: 05/03/13

W. SHERMAN

U-0301

10

18B5A2

2800 N. SURF RD

HOLLYWOOD / BROWARD COUNTY, FL

3269827 (WR) D032-69-827

AS-BUILT CREW PRINT	ESSENTIAL?	YES	NO	SURVEY/STAKE?	YES	NO	WORK WITH SLOP	YES	NO
Tree Work?	YES	NO	Design/Stroke?	YES	NO	CT/Spaced Mt?	YES	NO	
Map Posting?	YES	NO	Trench Feet			Duct Bank Feet			
DBBS			REG. CITY	DR. DIST.	COUNTY AIR	STATE RD.	FAA		
Posted by			RR KING	COUNTY RD.	TRANS.				
Telephone Request?	YES	NO	CATV Request?	YES	NO				

REQUIRED DRAWINGS

18B2R3(NOTES)

18B2R4

18B2R5

18B2A1

18B5R1

18B2A3

18B5R2

18B2A4

18B5R3

18B2A5

18B5R4

18B2V1

18B5R5

18B5A1

18B5R6


18B5M1

18B5R7

18B5V1

UTILITY CONTACT LIST

CALL SUNSHINE 1-800-432-4770

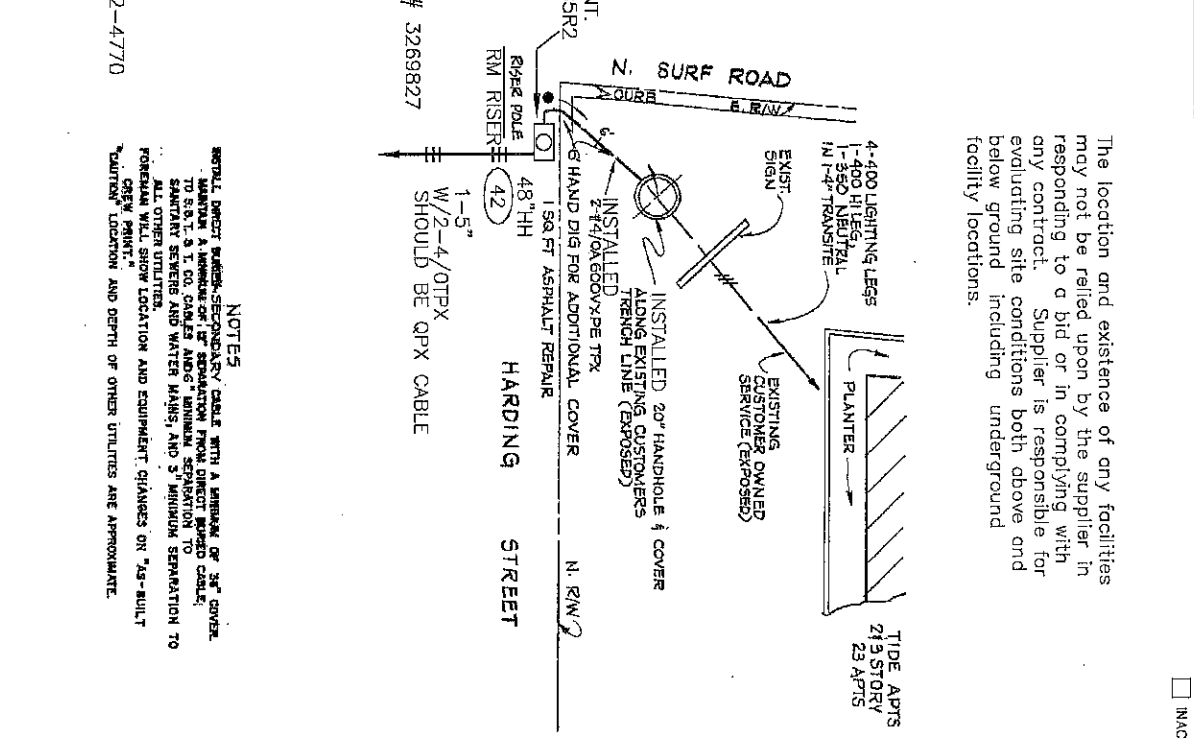

DESIGNED BY: M/A SB

DATE: 05/03/13

W. SHERMAN

U-0301

10

18B5A2

2800 N. SURF RD

HOLLYWOOD / BROWARD COUNTY, FL

3269827 (WR) D032-69-827

LOCATION SKETCH

N.T.S.

N. SURF RD

JOB SITE

HARDING ST

BOARDWALK

REFERENCE DWG'S

18B5R2

NOTES:

- REMOVE CUSTOMER'S RISER CONDUIT & CABLE FROM RISER POLE TO HANDHOLE LOCATION & RETURN TO CUSTOMER.
- INSTALL R.F.L. CO. SECONDARY CABLE WITH A MINIMUM OF 3" COVER.
- 2 1/4" Ø 600 XPE TRX TO CUSTOMER'S LIGHTING LEGS.
- SPURCE #10A CABLES TO CUSTOMER NEUTRAL & HILES.
- RECONNECT TO O.H. SECONDARY.

RISER LOCATION

N.T.S.

BEND 4" CONDUIT TO 5' SEPARATION (23" ABOVE GROUND)

REVISION			
INST DUCT BANK (FB# 3, PG 13)			
PRELIMINARY HOLLYWOOD OH TO UG BEACH CONVERSION			

AS-BUILT	AUTH NO.	NO.	DATE
	0043-48-720	0	06/07/63
	3269827	1	05/03/13

CONSTRUCTION NOTES - WR# 3269827

REQUIRED DRAWINGS

18B2R3(NOTES)

18B2R4

18B2R5

UTILITY CONTACT LIST

CALL SUNSHINE 1-800-432-4770

LOCATION SKETCH

8 DUCT/LINE FEET

243 15KV/OTHER CABLE FEET

81 NEUTRAL CABLE FEET

EMT REQ.

AS-BUILT COPY

AS-BUILT CREW PRINT

Job CERTIFIED as shown on this AS-BUILT print.

Material changes shown on ROS.

Supervisor's Signature

Foreman's Signature

Date

Posted by

Telephone Request? YES ☐ NO ☐ CATV Request? YES ☐ NO ☐

Designated by I.E. VAZQUEZ

Drawn by W. SHERMAN

Date 05/03/13

Map No. U-0301



HOLLYWOOD TOWERS

3111 N. OCEAN DR

HOLLYWOOD / BROWARD COUNTY, FL

DWG NO. 18B2A1

WR# 3269827/WR# D032-69-827

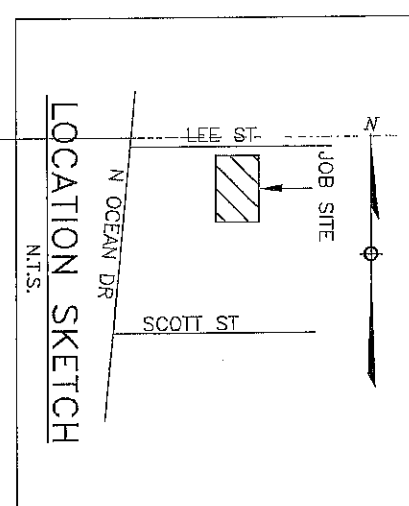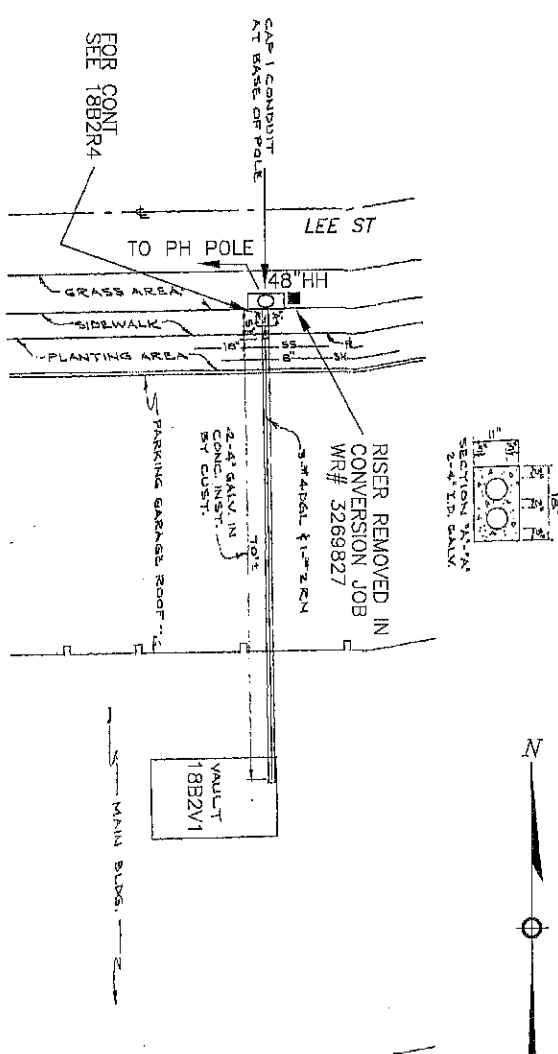

The location and existence of any facilities may not be relied upon by the supplier in responding to a bid or in complying with any contract. Supplier is responsible for evaluating site conditions both above and below ground including underground facility locations.

REFERENCE DWG's

18B2V1

18B2R4

18B5S2

☐ INACCESSIBLE ☒ 13KV ☐ FUTURE 23KV ☐ 23KV ☒ SALT SPRAY ☐

AS-BUILT		AUTH NO.		NO.		DATE		REVISION	
		1164-07-720		0		11/28/78		ORIGINAL DWG	
		3269827		1		05/03/13		PRELIMINARY HOLLYWOOD BEACH CONVERSION	

AS-BUILT COPY

Job: CHATEAU DE MAR

Site: 18B2A3

Drawn by: W. SHERMAN

Date: 05/03/13

U-0301

HOLLYWOOD / BROWARD COUNTY, FL

DWG NO. **18B2A3**

WR# **3269827** WR# **D032-69-827**

AS-BUILT CREW PRINT

Tree Work? ☐ YES ☐ NO

Map Posting? ☒ YES ☐ NO

DDPS ☐ YES ☐ NO

Posted by: _____

Telephone Request? ☐ YES ☐ NO

Work with SMOR ☐ YES ☐ NO

CT/Special Mt? ☐ YES ☐ NO

Duct Bank Feet ☐ YES ☐ NO

STATE RD ☐ YES ☐ NO

TRANS. ☐ YES ☐ NO

FAA ☐ YES ☐ NO

NOTES

INSTALL DIRECT BURIED PRIMARY CABLE AND CONDUIT WITH A MINIMUM OF 36" COVER. MAINTAIN A MINIMUM OF 12" SEPARATION FROM DIRECT BURIED CABLE AND CONDUIT TO ALL OTHER UTILITIES.

CONSTRUCTION NOTES - WR# 3269827

REQUIRED DRAWINGS

18B2R3(NOTES)

18B2R4 18B8R2

18B2R5 18B2A1

18B5R1 18B2A3

18B5R2 18B2A4

18B5R3 18B2A5

18B5R4 18B2V1

18B5R5 18B5A1

18B5R6 18B5M1

18B5R7 18B5V1

UTILITY CONTACT LIST

CALL SUNSHINE 1-800-432-4770

REFERENCE DWG'S

18B2R4

Chateau de Mar #3211

Parking

Lee Street

New Hampshire St.

5' Sidewalk

2P N/C

102' 2P N/C

48" H

FOR CONT. SEE 18B2R4

OUTAGE REQUIRED*

RISER WAS REMOVED IN CONVERSION JOB, WR# 3269827

Approx. 123' to E of A-1-A

A25KVA(POWER) C50KVA(LIGHTING)

8-7873-0948-0-1

OPEN DELTA

LOCATION SKETCH

N. OCEAN DR

NEW HAMPSHIRE ST

N. SURE. RD

LEE ST

JOB SITE

N.T.S.

INACCESSIBLE ☐

13KV ☒

FUTURE 23KV ☐

23KV ☐

SALT SPRAY ☐

☐ 24KV ☒ SALT SPRAY ☐

N
 OCEAN DR
 NEW MEXICO ST
 JOB SITE
 NEW HAMPSHIRE ST
 HOLLYWOOD BROADWALK
 (BEACH AREA)

N.T.S.

LOCATION SKETCH

CONST NOTES - WR# 3269827
 REQUIRED DRAWINGS
 18B2R3 (NOTES)
 18B2R4 18BR2
 18B2R5 18B2A1
 18B5R1 18B2A3
 18B5R2 18B2A4
 18B5R3 18B2A5
 18B5R4 18B2V1
 18B5R5 18B3A1
 18B5R6 18B5M1
 18B5R7 18B5V1

UTILITY CONTACT LST
 CALL SUNSHINE 1-800-432-4770

The location and existence of any facilities may not be relied upon by the supplier in responding to a bid or in complying with any contract. Supplier is responsible for conducting site conditions both above and below ground including underground facility locations.

REFERENCE DWG'S
 18B2R3

TWP-51S, RNG-42E, SEC-12N, QTR- _____

AS-BUILT	AUTH NO.	NO.	DATE	REVISION
	2322-07-720	0	10/12/84	INST TX & PULL PRI CABLE((SURVEY PB 4, PG 6)
	3269827	1	05/03/13	PRELIMINARY HOLLYWOOD BEACH CONVERSION

AS-BUILT COPY

DATE: _____

Job CERTIFIED COMPLETED as shown on this AS-BUILT print.

Material changes shown on ROS.

Supervisor's Signature _____ Date _____

Foreman's Signature _____ Date _____

All required ground rods have been driven & verified to be within FPL standards. Values are shown at all locations.

AS-BUILT CREW PRINT

Assessment?	yes ☐ no ☐	Survey/Stock?	yes ☐ no ☐	Work with SACP	yes ☐ no ☐
Tree Work?	yes ☐ no ☐	Designer/Stock?	yes ☐ no ☐	CT/Special Mtr?	yes ☐ no ☐
Map Posting?	yes ☒ no ☐	Trench Feet		Duct Bank Feet	
DDBS		DR. DIST.		STATE RD	FAA
Posted by		RR KING		COUNTY RD	TRANS.
Telephone Request?	yes ☐ no ☐	CATV Request?	yes ☐ no ☐		

CUSTOMER'S SERVICE

2 SETS OF 3-600MCM CU. & 1 # 3/8 CU.
NEUT. IN 3 1/2" COND.

4 SETS OF 3-350MCM CU. & 1 # 2/0 CU.
NEUT. IN 3" COND.

2 SETS OF 3-250MCM CU. & 1 # 1/0 CU.
NEUT. IN 3" COND.

4-350MCM CU. IN 3" COND.

LEGEND

#-3PNC-# 3 #1/0A 25KV XPE CABLE IN 1-4" PVC



---#--- CUSTOMER'S SERVICE

NOTES

INSTALL PRIMARY CABLE IN CONDUIT WITH A MINIMUM OF 36" COVER.

MAINTAIN A MINIMUM OF 12" SEPARATION FROM CABLE AND CONDUIT TO ALL OTHER UTILITIES.

FOREMAN WILL SHOW LOCATION AND EQUIPT. CHANGES ON "AS-BUILT CREW PRINT."

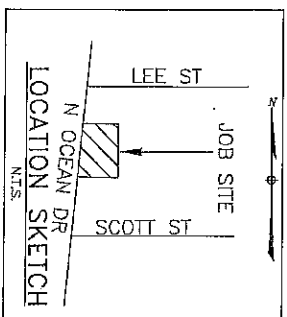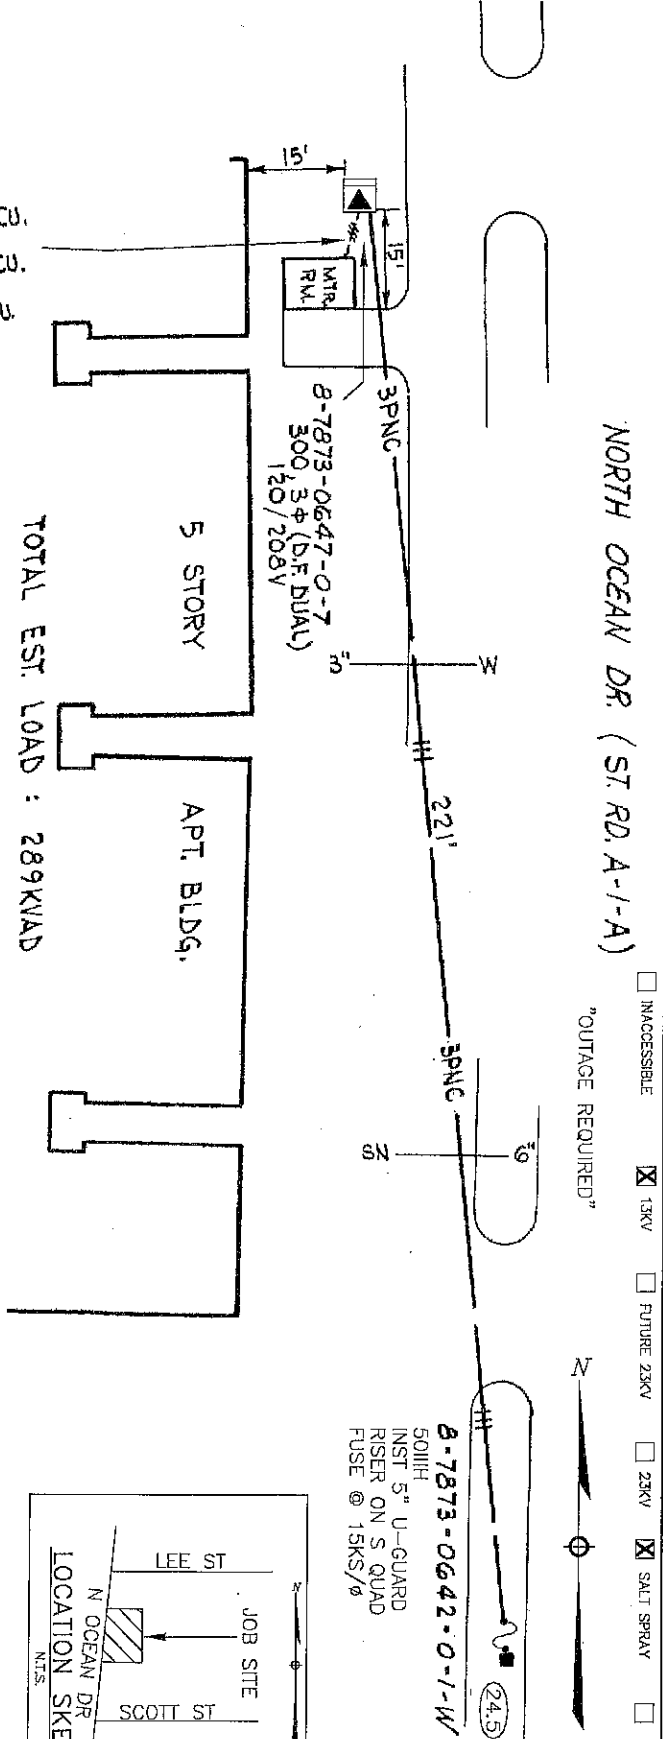

CONSTRUCTION NOTES - WR# 3269827

REQUIRED DRAWINGS

MEASUREMENTS:

30-55 METERS (APTS)

30-55 METERS (WATER SUPPLY)

1-41 METER (HSE)

REFERENCE DWG'S

18B2R5

UTILITY CONTACT LIST

CALL SUNSHINE 1-800-432-4770

FPL

DESIGNED BY: I.E. VAZQUEZ

DRAWN BY: W. SHERMAN

DATE: 05/03/13

MAP NO.: U-0301

YACH HARBOUR VILLAS

3100 N. OCEAN DR

HOLLYWOOD / BROWARD COUNTY, FL

18B2A5

WR# 3269827 WRS D032-69-827