



Exhibit "B"

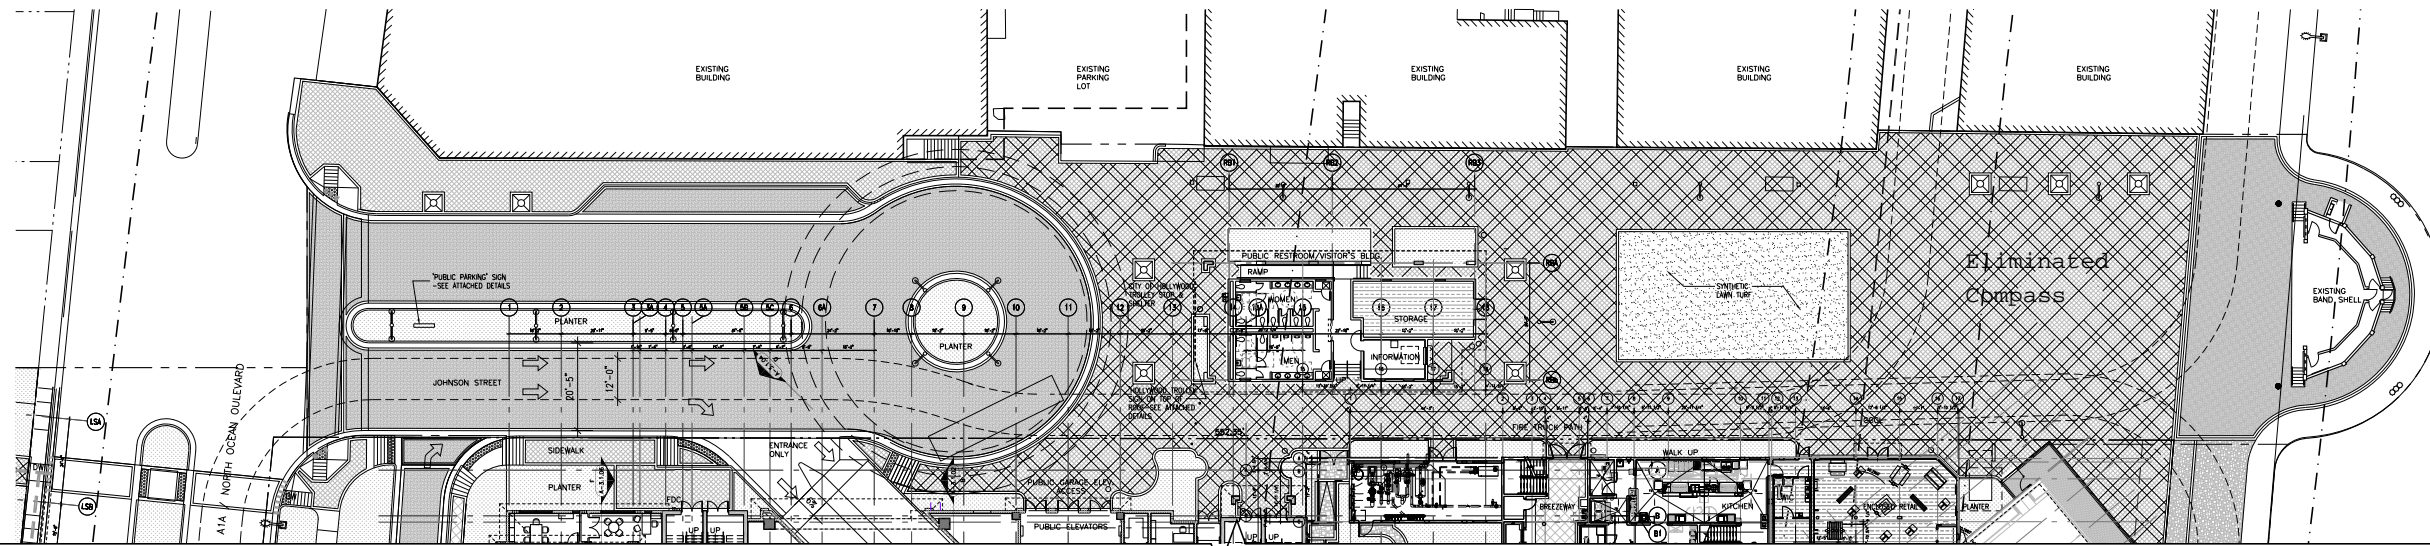

1 JOHNSON STREET SIGN & SYN LAWN REVISION PLAN
 A-01 SCALE: 1" = 20'-0"

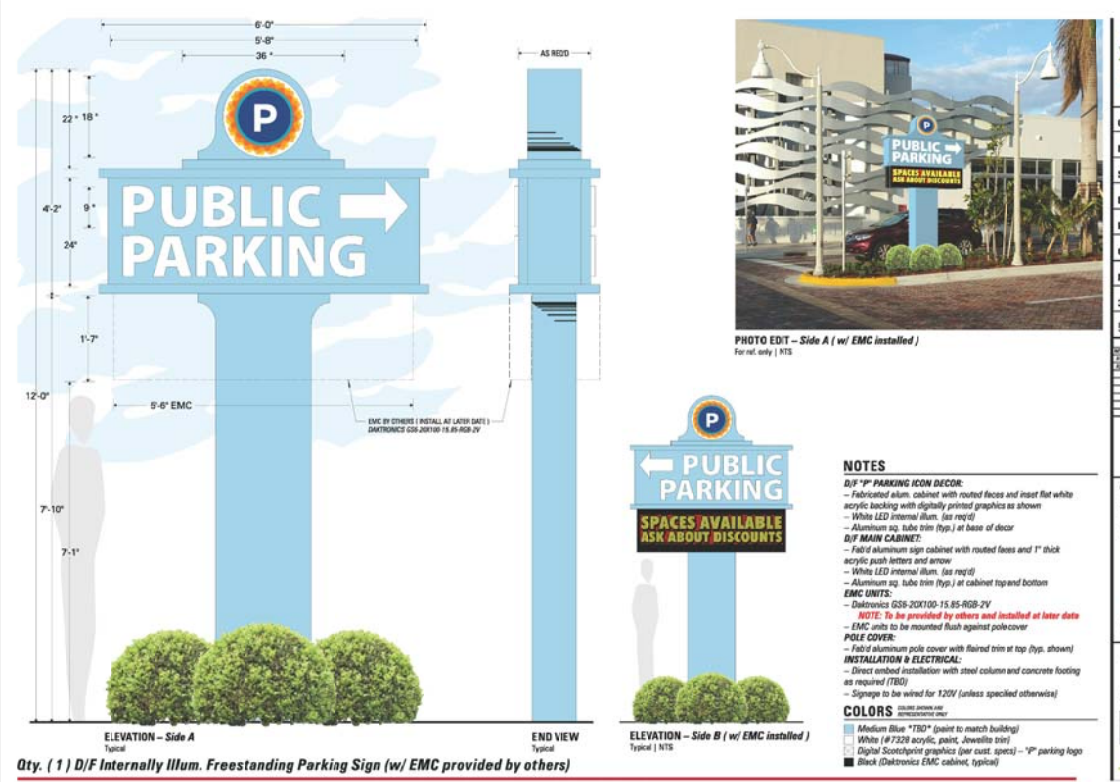

Qty. (1) D/F Internally Illum. Freestanding Parking Sign (w/ EMC provided by others)




NOTES
 - Fabricated alum. cabinet with routed faces and inset flat white acrylic backing with digitally printed graphics as shown
 - White LED internal illum. (see req'd)
 - Aluminum sq. tube trim (typ.) at base of decor
 - Field aluminum sign cabinet with routed faces and 1" thick acrylic push letters and arrow
 - White LED internal illum. (see req'd)
 - Aluminum sq. tube trim (typ.) at cabinet top and bottom
EMC UNITS:
 NOTE: To be provided by others and installed at later date
 - EMC units to be mounted flush against pole cover
POLE COVER:
 - Field aluminum pole cover with flared trim at top (typ. shown)
INSTALLATION & ELECTRICAL:
 - Direct on-site installation with steel column and concrete footing as required (TBD)
 - Signage to be wired for 120V (unless specified otherwise)
COLORS
 Medium Blue "TBD" (paint to match building)
 Digital Scanprint graphics (see cast. specs) - "P" parking logo
 Black (Deltronics EMC cabinet, typical)

Margaritaville Beach Resort
 Hollywood Beach, FL

02-Feb-16 DATE
 Margaritaville CUSTOMER
 Sams/Hollywood, FL PROJECT
 Exterior LOCATION
 Parking Signs DESCRIPTION
 G. Stalvey SALES
 M. Donahoe REVISION
 SCALE: 3/4" = 1'-0"
 REVISION: 54816-b1-R2

62919 Tyson Sign Company
TYSON SIGN COMPANY
 1-843-448-5168
 1401 W. 3rd Street
 Myrtle Beach, SC 29578
 www.tysonsign.com

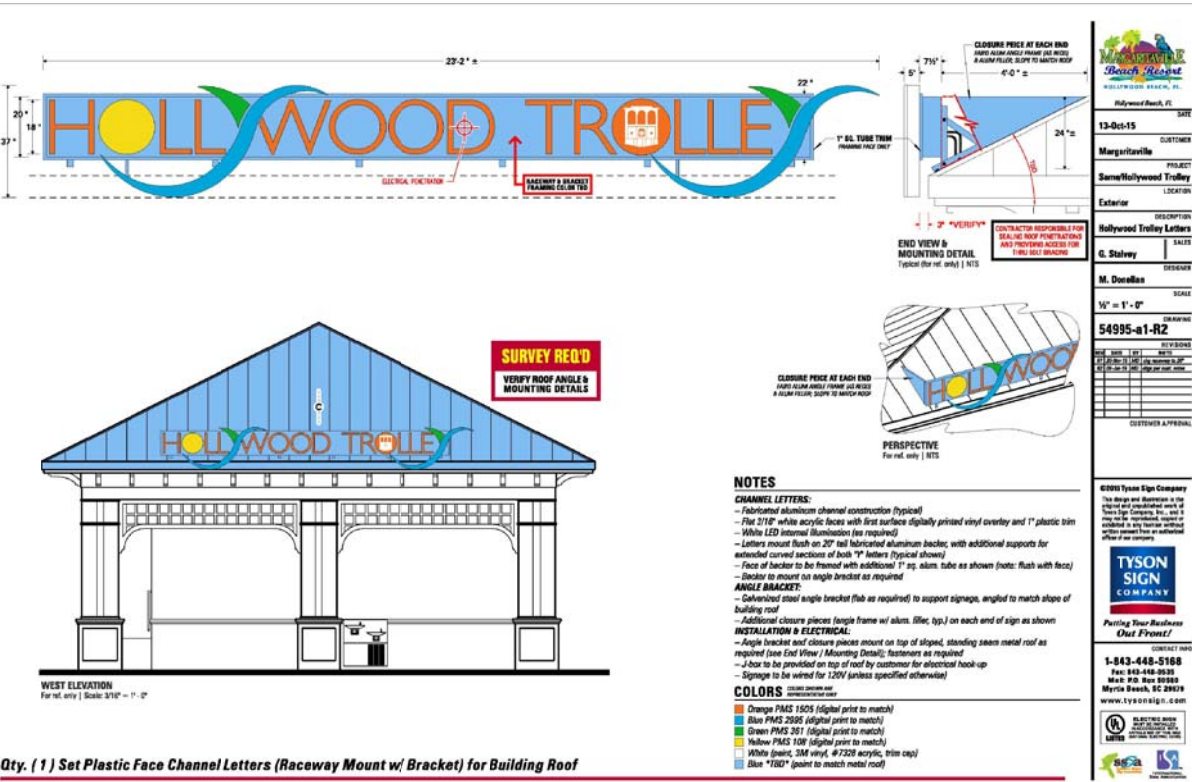

Qty. (1) Set Plastic Face Channel Letters (Raceway Mount w/ Bracket) for Building Roof

NOTES
CHANNEL LETTERS:
 - Fabricated aluminum channel construction (typical)
 - White LED internal illumination (see required)
 - Letters mount flush on 20" tall fabricated aluminum backer, with additional supports for extended curved sections of both "Y" letters (typical shown)
 - Face of backer to be finished with additional 1" sq. alum. tube as shown (note: flush with face)
 - Backer to mount on angle bracket as required
ANGLE BRACKET:
 - Galvalume steel angle bracket (flat as required) to support signage, angled to match slope of building roof
 - Additional closure plates (lange frame w/ alum. liner, typ.) on each end of sign as shown
INSTALLATION & ELECTRICAL:
 - Angle bracket and closure plates mount on top of sloped, standing seam metal roof as required (see End View / Mounting Details, bottom as required)
 - Race to be provided on top of roof by customer for electrical hook-up
 - Signage to be wired for 120V (unless specified otherwise)
COLORS
 Blue "TBD" (paint to match metal roof)

PROJECT DESIGN TEAM:
ARCHITECTS
 ADACHE GROUP ARCHITECTS
 200 SOUTH FEDERAL HIGHWAY #1
 LAUDERDALE, FLORIDA 33301
 PH: (954) 513-1133 FAX: (954) 728-9119
 EMAIL: info@adache.com

OWNER: MARGARITAVILLE HOLLYWOOD BEACH RESORT, LLC.
 3501 N. OCEAN DRIVE
 HOLLYWOOD, FLORIDA 33019

1111 NORTH OCEAN DRIVE-HOTEL SITE
 1112 NORTH OCEAN DRIVE-TRICORP SITE
 HOLLYWOOD BEACH, FLORIDA

SEAL:

ISSUED FOR: SIGNAGE PACKAGE
DATE: 6-8-2016

REVISIONS:	DATE	REMARKS

SHEET TITLE: JOHNSON STREET
 SIGNAGE, SYN LAWN & MEDALLION REVISIONS

ALL IDEAS, DESIGNS, ARRANGEMENTS, PLANS AND SPECIFICATIONS INDICATED OR REPRESENTED BY THIS DRAWING ARE OWNED BY AND THE PROPERTY OF ADACHE GROUP ARCHITECTS, AND WERE CREATED, EVOLVED AND DEVELOPED FOR USE ON, AND IN CONNECTION WITH, THE SPECIFIED PROJECT. NONE OF THESE IDEAS, PLANS, ARRANGEMENTS, AND SPECIFICATIONS SHALL BE USED BY OR DISCLOSED TO ANY PERSON, CORPORATION OR FIRM FOR ANY PURPOSE WHATSOEVER WITHOUT THE WRITTEN PERMISSION OF ADACHE GROUP ARCHITECTS. VISUAL CONTACT WITH THESE PLANS OR SPECIFICATIONS SHALL CONSTITUTE CONCLUSIVE EVIDENCE OF ACCEPTANCE OF THESE RESTRICTIONS. ALL RIGHTS RESERVED. © 2015
 FLORIDA LICENSE # AR0007073

DATE:
SCALE: 1"=20'-0"
DRAWN BY: EJ
CHECKED BY: JB
JOB NO.:

SHEET NO.:
A-01