

K:\PROJECTS\24-xxx\24-4233\dwg\4233exh--ov.dwg
PLOT DATE: 4/28/2025 12:14 PM BY: Miguel A. Sosa
LAYOUT: [SP-0]

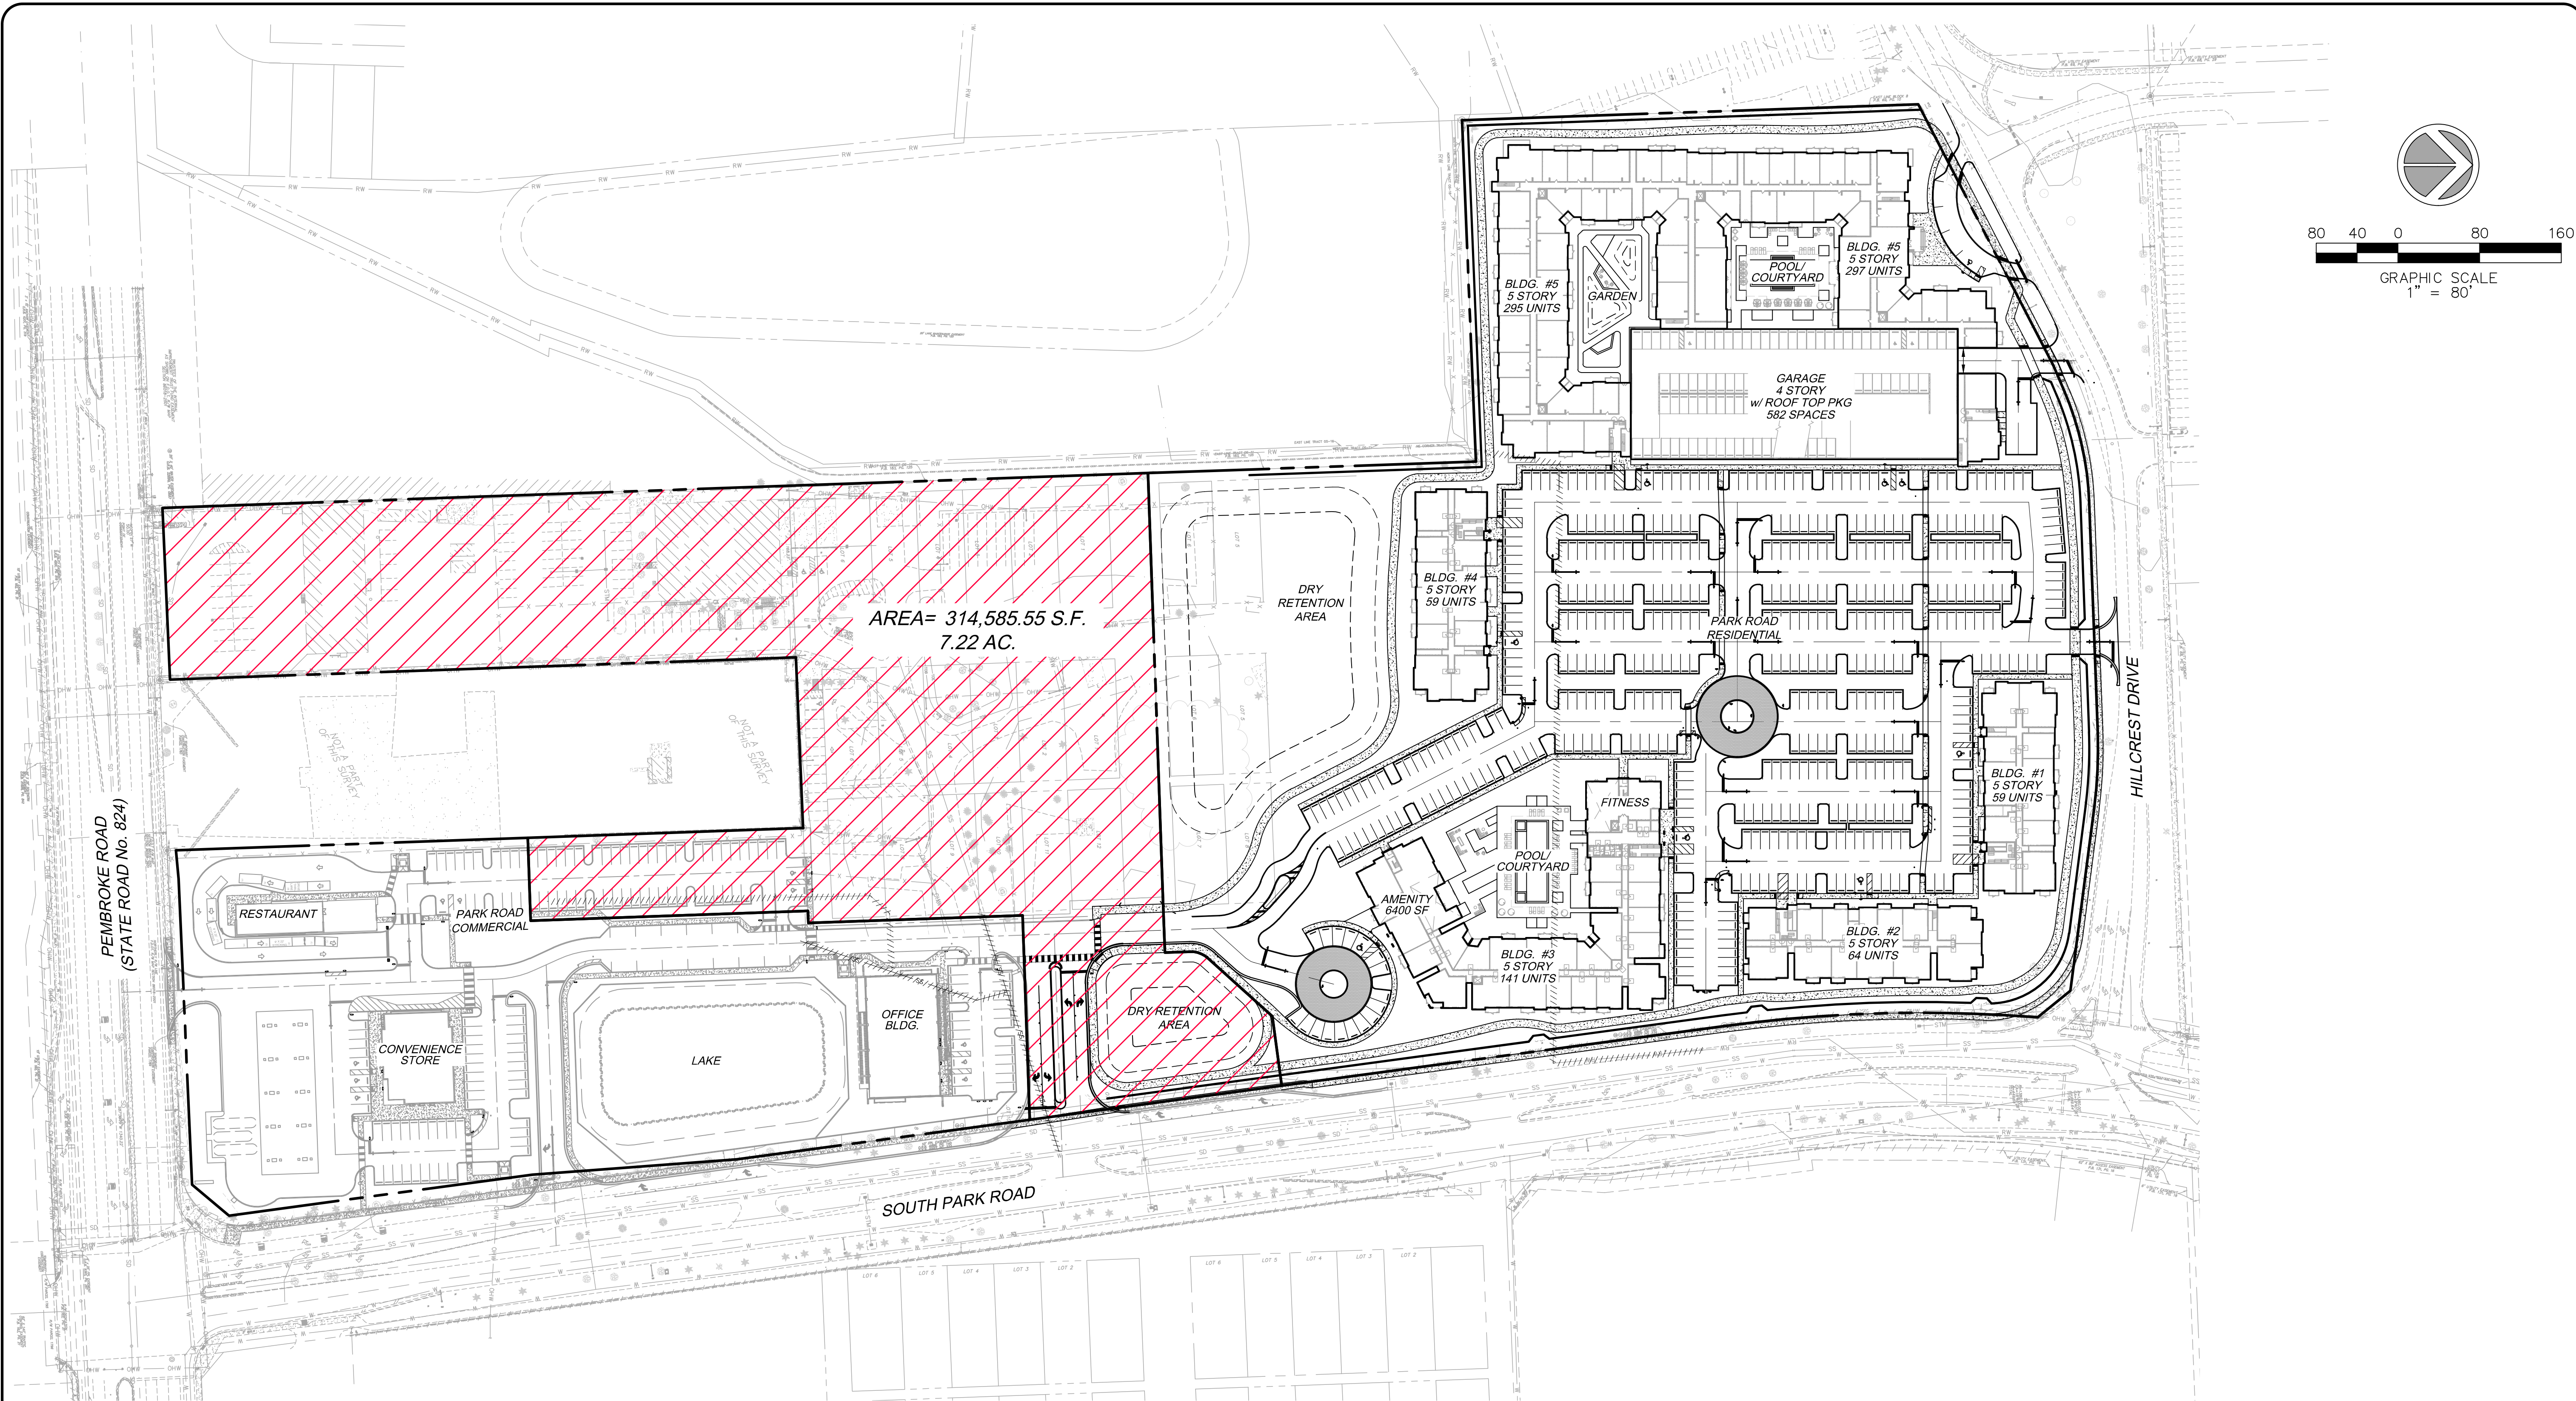


EXHIBIT A


4577 Nob Hill Road, Suite 102
Sunrise, FL 33351
www.suntecheng.com
Certificate of Auth. #7057LB 7019
Phone (954) 777-3123
Fax (954) 777-3114



REVISIONS	
NO.	DESCRIPTION

PARK ROAD DEVELOPMENT
CITY OF HOLLYWOOD
FLORIDA
CITY REMAINDER PARCEL

DATE: 9/18/24
SCALE: 1"=80'
DESIGNED BY: M.G.
DRAWN BY: A.V.
JOB #: 24-4233

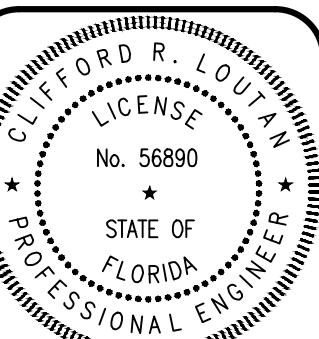

Date: April 28, 2025
This item has been digitally signed and sealed by
CLIFFORD R. LOUTAN, P.E.
on the date adjacent to the seal.
Printed copies of this document are not considered signed and sealed and the signature must be verified on any electronic copies.

SHEET No.
SP-0