SECTION: 86010000 STATE ROAD: 7 (US-441)

PERMIT NO: 2025-L-491-00009

COUNTY: BROWARD

AMENDMENT NUMBER TWENTY-ONE (21) FLORIDA DEPARTMENT OF TRANSPORTATION, DISTRICT 4 INCLUSIVE LANDSCAPE MAINTENANCE MEMORANDUM OF AGREEMENT

THIS AMENDMENT Number TWENTY-ONE (21) to the Original Agreeme	ent dated F	⁻ ebruary
26, 2013, was made and entered into thisday of	202,	by and
between the Department of Transportation hereinafter called the DEPA	RTMENT	and the
CITY OF HOLLYWOOD, a municipal corporation of the State of Florida, he	reinafter ca	alled the
AGENCY.		

WITNESSETH

WHEREAS, the parties entered into the "Original Agreement", dated February 26, 2013, for the purpose of maintaining the landscape and hardscape improvements by the AGENCY on various roads including **State Road 7 (US-441)**; and,

WHEREAS, the DEPARTMENT and the AGENCY have agreed to have additional landscape and hardscape installed by permit within the City of Hollywood on State Road 7 (US-441 along the Eastside) from M.P. 2.768 to M.P. 3.061, in accordance with the above referenced Original Agreement; and,

WHEREAS, the parties hereto mutually recognize the need for entering into this Amendment, designating and setting forth the responsibilities of each party for the Additional Improvements.

NOW THEREFORE, for and in consideration of mutual benefits that flow each to the other, the parties covenant and agree as follows:

- The Additional Improvements featuring groundcover, shall be installed within the FDOT Right-of Way, according to the plans attached to this Amendment as Exhibit "B" and incorporated into the Original Agreement.
- 2. The AGENCY shall agree to maintain the additional landscape and hardscape improvements described above according to the Original Agreement, **Exhibit "E"** Landscape Maintenance Plan, Section I, and in Section II below.

SECTION: 86010000 **STATE ROAD:** 7 (US-441)

PERMIT NO: 2025-L-491-00009

COUNTY: BROWARD

II. PROJECT SPECIFIC SITE MAINTENANCE REQUIREMENTS AND RECOMMENDATIONS

- a) The intent of planting at the base of the art sculptures is to screen and soften the structural foundation of the sculpture.
- b) To maintain the intended appearance of all shrubs or turf grass, apply the latest fertilizer recommended by the University of Florida IFAS Extension per the manufacturer's specifications.
- c) Groundcover and shrub horizontal growth shall be maintained to prevent foliage from growing beyond the limits of the planting areas shown on the plan. Maintain a 10" setback from the foliage to the edge of curb, pavement, sidewalk and/or other hardscape improvements.
- d) Maintain the vertical height of: (*Juniperus conferta* between 10" and 12", full to ground
- e) Inspect groundcovers and shrubs on a monthly basis for maintaining full ground coverage.
- f) Evaluate plant material on a monthly basis for pests, diseases, drought stress or general decline. If required, follow the integrated pest management program established by the Agency to ensure healthy plants.

LIST OF EXHIBITS FOR AMENDMENT #21

Exhibit A - Landscape Improvements and Maintenance Boundaries

Exhibit B - Landscape Improvement Plans

Exhibit C - Resolution

SECTION: STATE ROAD: PERMIT NO: COUNTY: SECTION: 86010000 7 (US-441) 2025-L-491-00009

BROWARD

In Witness whereof, the parties hereto have executed with this Amendment effective the day and year written and approved.

CITY OF HOLLYWOOD

	Attest:
Ву:	_
Josh Levy, Mayor	
	Patricia A. Cerny, MMC
	City Clerk
Date:	
	Approved as to Form and Legal
	Sufficiency for the use and reliance
	of the City of Hollywood, Florida, only
	City Attorney

SECTION: 86010000 **STATE ROAD:** 7 (US-441)

PERMIT NO: 2025-L-491-00009

COUNTY: BROWARD

STATE OF FLORIDA DEPARTMENT OF TRANSPORTATION

By:		Date:
John P.	Krane, P.E. (or designee) of Transportation Development	
Attest:	Chanal (an darian an)	
	Chanel (or designee) cutive Secretary	
Legal Revie	ew: Pamela G. Eidelberg (or design	_ nee)
	Office of the General Counsel,	District 4

SECTION: 86010000 STATE ROAD: 7 (US-441)

PERMIT NO: 2025-L-491-00009

COUNTY: BROWARD

EXHIBIT A

LANDSCAPE IMPROVEMENTS AND MAINTENANCE BOUNDARIES


I. PERMIT LANDSCAPE MAINTENANCE LIMITS FOR AMENDMENT #21


State Road 7 (US-441) along the Eastside Section 86010000 between Johnson and Taylor Streets from M.P. 2.768 to M.P.3.061

II. INCLUSIVE LANDSCAPE MAINTENANCE AGREEMENT LIMITS FOR: STATE ROAD 7 (US-441)

State Road 7 / US-441 Section 86010000 - from (SR-824/Pembroke Road) M.P. 1.56 to (515' North of Farragut Street) M.P. 4.34

*See Attached Map

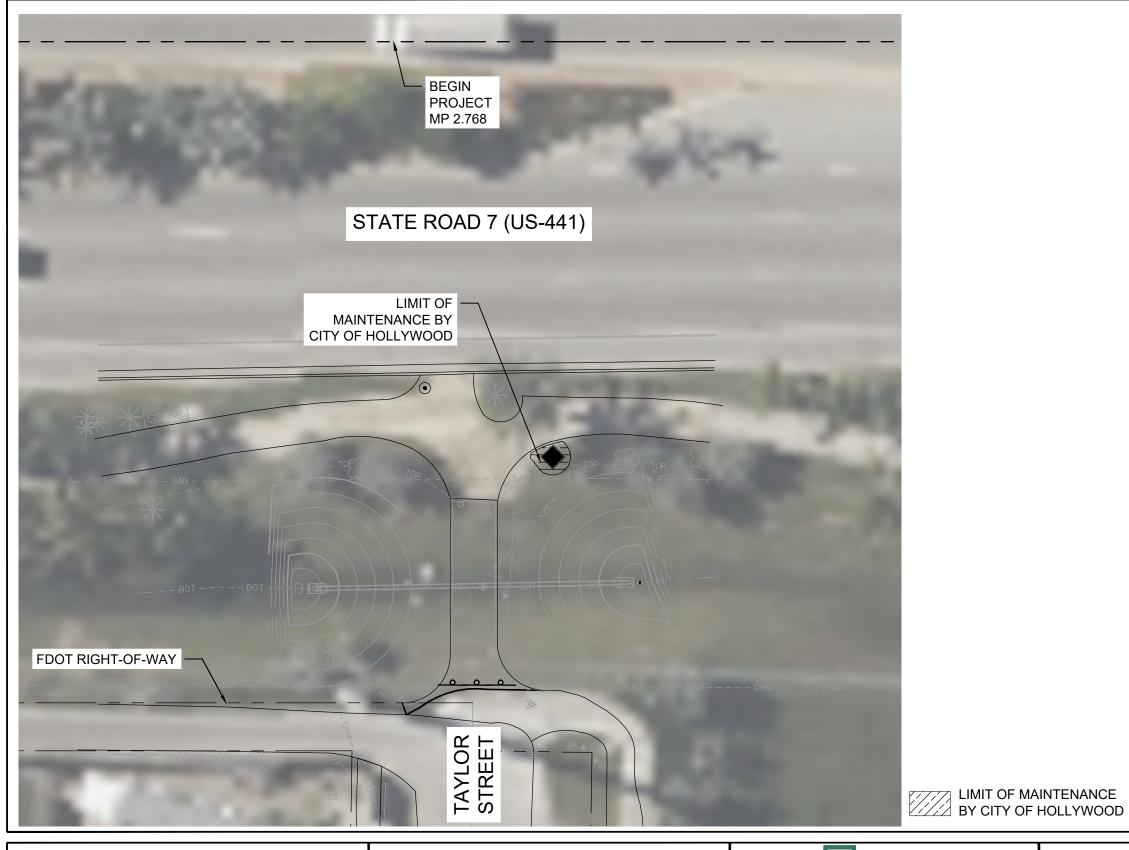

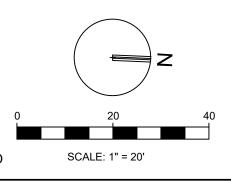

PAUL H. WEINBERG, PLA FLORIDA REG. NO. LA6666804 (FOR THE FIRM)

CLIENT

PROJECT

CITY OF HOLLYWOOD ART INSTALLATION

SHEET TITLE


LANDSCAPE IMPROVEMENT MAINTENANCE BOUNDARY MAP **LOCATION 1**




301 East Atlantic Blvd.
Pompano Beach, FL 33060
PH: (954) 788-3400
Florida Engineering Business License: CA7928
Florida Surveyor and Mapper Business License: LB6860
Florida Landscape Architecture Business License: LC26000457

SHEET LM-001 PROJECT NO. 12670.07

DATE	09/12/25	DATE	REVISIONS	
SCALE	AS SHOWN			
DSGN. BY	SL_			
DWNG. BY	RK			
СНК. ВҮ	S <u>L,KS,PW</u>	DESIGN SPEED = 45 MPH FDOT LANDSCAPE PERMIT NUMBER 2025-L-491-00009		

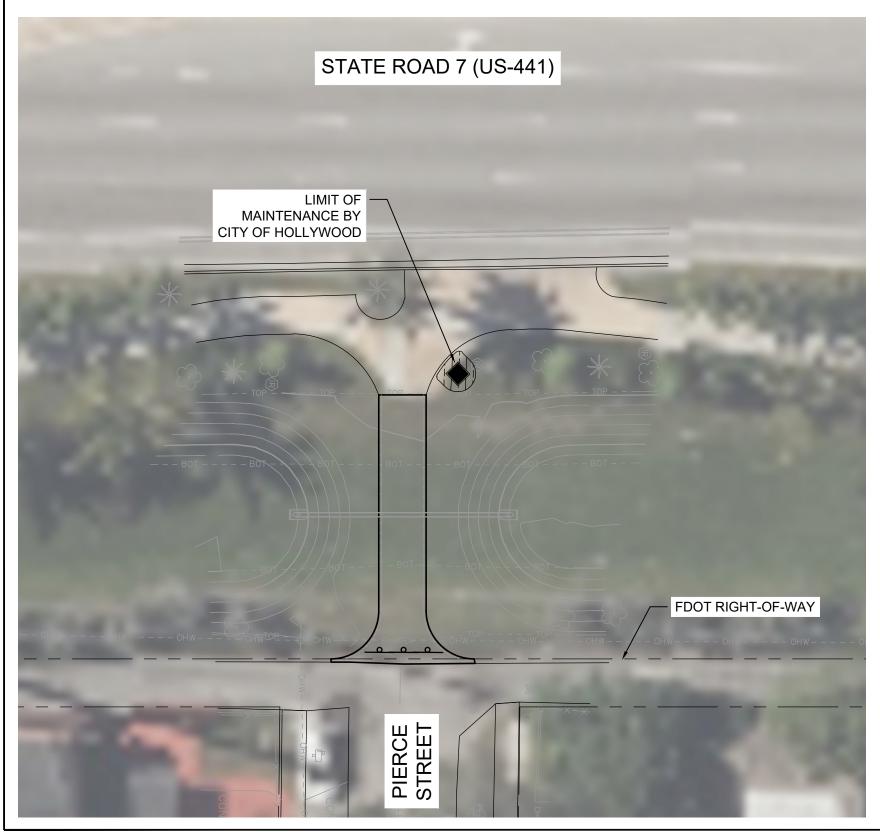

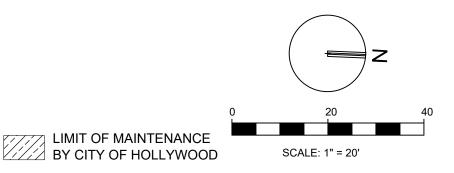

PAUL H. WEINBERG, PLA FLORIDA REG. NO. LA6666804 (FOR THE FIRM)

PROJECT



CLIENT

CITY OF HOLLYWOOD ART INSTALLATION

SHEET TITLE


LANDSCAPE IMPROVEMENT MAINTENANCE BOUNDARY MAP **LOCATION 2**

301 East Atlantic Blvd.
Pompano Beach, FL 33060
PH: (954) 788-3400
Florida Engineering Business License: CA7928
Florida Surveyor and Mapper Business License: LB6860
Florida Landscape Architecture Business License: LC26000457

SHEET LM-002 PROJECT NO. 12670.07

DATE	09/12/25	DATE	REVISIONS		
SCALE	AS SHOWN				
DSGN. BY	SL_				
DWNG. BY	RK				
СНК. ВҮ	SL,KS,PW		ED = 45 MPH		
O D I	<u>,,</u>	┴ I FDOT LANDSCAPE PERMIT NUMBER 2025-L-491-00009			



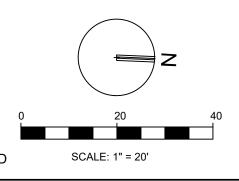

PAUL H. WEINBERG, PLA FLORIDA REG. NO. LA6666804 (FOR THE FIRM)

CLIENT

CITY OF HOLLYWOOD ART INSTALLATION

SHEET TITLE

LANDSCAPE IMPROVEMENT MAINTENANCE BOUNDARY MAP **LOCATION 3**



301 East Atlantic Blvd.
Pompano Beach, FL 33060
PH: (954) 788-3400
Florida Engineering Business License: CA7928
Florida Surveyor and Mapper Business License: LB6860
Florida Landscape Architecture Business License: LC26000457

SHEET LM-003 PROJECT NO. 12670.07

DATE	09/12/25	DATE	REVISIONS	
2241	40.011014/11			
SCALE	AS SHOWN			
DSGN. BY	SL_			
DWNG. BY	RK			
СНК. ВҮ	S <u>L,KS,PW</u>	DESIGN SPEED = 45 MPH FDOT LANDSCAPE PERMIT NUMBER 2025-L-491-00009		

SECTION: 86010000 **STATE ROAD:** 7 (US-441)

PERMIT NO: 2025-L-491-00009

COUNTY: BROWARD

EXHIBIT B


LANDSCAPE IMPROVEMENT PLANS

The AGENCY agrees to install the landscape improvements in accordance with the plans and specifications attached hereto and incorporated herein.

Please see attached plans prepared by: Paul H. Weinberg, PLA

KEITH - Engineering

Dated: October 22, 2025

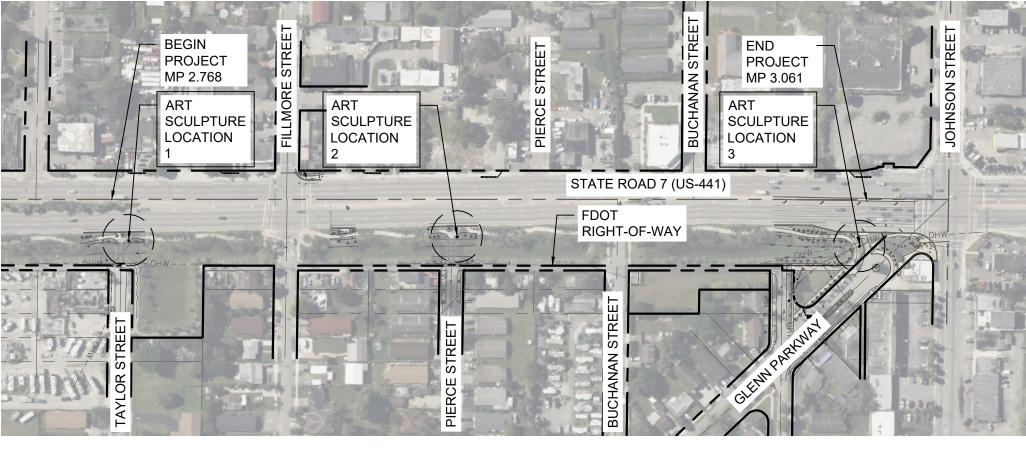

Sunshine


Call 811 or www.sunshine811.com two full business days before digging to have utilities located and marked.

Check positive response codes before you dig!

FDOT GENERAL NOTES:

- PRIOR TO ANY WORK REQUIRING LANE CLOSURES, MOBILE OPERATIONS OR TRAFFIC PACING OPERATIONS, THE CONTRACTOR OR PERMITTEE SHALL SUBMIT A REQUEST TO THE DEPARTMENT THAT INCLUDES THE TIME, LOCATION, AND DESCRIPTION OF WORK BEING PERFORMED. THE LANE CLOSURE REQUEST SHALL BE SUBMITTED TO THE DEPARTMENT A MINIMUM OF 2 WEEKS PRIOR TO THE PROPOSED CLOSURE DATE AND MUST BE APPROVED BY THE DEPARTMENT BEFORE WORK REQUIRING THE CLOSURE MAY BEGIN WITHIN THE FDOT RIGHT OF WAY. YOU MUST ALSO COMPLY WITH THE LANE CLOSURE ANALYSIS AS OUTLINED IN THE FDOT DESIGN MANUAL 241.1 & FDM 240.4.2.7. THE REQUEST SHALL BE ENTERED INTO THE LANE CLOSURE INFORMATION SYSTEM (LCIS) BY THE PERMITTEE AT THE FOLLOWING URL ADDRESS: HTTPS://LCISV2.COM/HOME. EACH REQUEST WILL BE REVIEWED BY THE APPROPRIATE DEPARTMENT PERSONNEL FOR COMPLIANCE WITH CONTRACT OR PERMIT REQUIREMENTS AND COORDINATION WITH ADJACENT PROJECTS OR WORK ACTIVITIES.
- ALL MAINTENANCE OF TRAFFIC (MOT) WILL BE IN ACCORDANCE WITH THE DEPARTMENT'S CURRENT EDITION OF THE DESIGN STANDARDS, (102- 600 SERIES). THE OPERATIONS ENGINEER OR HIS DESIGNEE RESERVES THE RIGHT TO DIRECT THE REMOVAL/RELOCATION/MODIFICATION OF ANY TRAFFIC DEVICE(S) AT THE PERMITTEE'S SOLE EXPENSE.
- PRECONSTRUCTION AND PERMIT CLOSE-OUT INSPECTIONS CONTACT INFORMATION: THIS PERMIT IS VALID ONLY FOR WORK PROPOSED WITHIN THE D.O.T. RIGHT-OF-WAY. CONTACT BROWARD OPERATIONS PERMIT OFFICE-EMAIL: D4BOPSPERMIT@DOT.STATE.FL.US) AT 954-776-4300 TO SCHEDULE A PRE-CONSTRUCTION MEETING 48 HOURS PRIOR COMMENCEMENT OF CONSTRUCTION. CERTIFICATION OF ACCOPTANCE AND FINAL APPROVAL IS CONTINGENT UPON CONFORMITY OF ALL WORK DONE ACCORDING TO THIS APPROVED PERMIT AND SHALL BE FOLLOWED UP AT THE END OF CONSTRUCTION WITH A FINAL INSPECTION OF THE WORK IN FDOT RIGHT-OF-WAY.
- ALL CONTRACTORS PERFORMING WORK ACTIVITIES WITHIN FDOT ROW, SHALL PROVIDE THE FDOT BROWARD OPERATIONS PERMITS OFFICE PROOF OF A PROPER <u>STATE CONTRACTOR'S LICENSE</u> AND <u>CERTIFICATE OF LIABILITY INSURANCE (COI)</u> PRIOR TO ANY COMMENCEMENT OF PERMITTED WORK. THESE DOCUMENTS SHALL BE PROVIDED PRIOR TO THE PRE-CON MEETING OR THE DAY-OF THE MEETING.
- MAINTENANCE OF TRAFFIC (LANE CLOSURES ON THE STATE ROAD SYSTEM OCCURRING DURING PEAK HOURS 7:00 9:00 AM OR 4:00 6:00 PM), LASTING OVER 24 HOURS AND/OR AT LIMITED ACCESS FACILITIES MUST CONTACT GUILLERMO CANEDO (GUILLERMO.CANEDO@DOT.STATE.FL.US) AT 954-777-4302, TWO WEEKS PRIOR CLOSURES.
- DURING CONSTRUCTION, HIGHEST PRIORITY SHOULD BE GIVEN TO ENSURE PEDESTRIAN SAFETY.
 IF PERMISSION IS GRANTED TO TEMPORARILY CLOSE A SIDEWALK, IT SHOULD BE DONE WITH THE EXPRESS CONDITION THAT AN ALTERNATE ROUTE WILL BE PROVIDED AND SHALL CONTINUOUSLY MAINTAIN PEDESTRIAN FEATURES TO MEET AMERICANS WITH DISABILITY ACT (ADA) STANDARDS.
- THE D.O.T. RIGHT-OF-WAY CANNOT BE UTILIZED FOR STAGING, STORAGE OR MOBILIZATION OF EQUIPMENT, SUPPLIES AND/OR VEHICLES USED TO PERFORM WORK FOR ON-SITE (NON-FDOT RIGHT-OF-WAY) CONSTRUCTION.
- THE D.O.T. ROADWAY, SIDEWALK, ETC. MUST NOT BE DISTURBED UNTIL THE OFF-SITE IMPROVEMENTS SHOWN ON THE PERMIT ARE READY TO BE CONSTRUCTED. THIS CONSTRUCTION SHOULD BE COMPLETED AS SOON AS POSSIBLE SO AS TO MINIMIZE DISRUPTION WITHIN THE R/W.
- A COPY OF THIS PERMIT AND PLAN WILL BE ON THE JOB SITE AT ALL TIMES DURING THE CONSTRUCTION OF THIS FACILITY.

CAF AGREEMENT NUMBER: 2024-M-491-00004

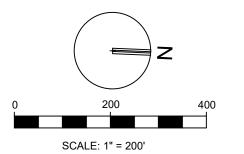

PAUL H. WEINBERG, PLA FLORIDA REG. NO. LA6666804 (FOR THE FIRM)

CLIENT



PROJECT

CITY OF HOLLYWOOD ART INSTALLATION

SHEET TITLE

LOCATION MAP



301 East Atlantic Blvd. Pompano Beach, FL 33060 PH: (954) 788-3400

Florida Engineering Business License: CA7928 Florida Surveyor and Mapper Business License: LB6860 Florida Landscape Architecture Business License: LC26000457

SHEET <u>SP-100</u> PROJECT NO. 12670.07

DATE	09/12/25	DATE	REVISIONS	
SCALE	AS SHOWN	<u> </u>		
DSGN. BY	SL	 		
DWNG. BY	RK			
СНК. ВҮ	S <u>L,KS,PW</u>	DESIGN SPEED = 45 MPH FDOT LANDSCAPE PERMIT NUMBER 2025-L-491-00009		



Call 811 or www.sunshine811.com two full business days before digging to have utilities located and marked.


Check positive response codes before you dig!

FDOT GENERAL NOTES:


- REFERENCE THE CURRENT VERSION OF THE FDOT SPECIFICATIONS AND DESIGN STANDARD INDEXES AS FOLLOWS:
 GOVERNING STANDARD PLANS:
- FLORIDA DEPARTMENT OF TRANSPORTATION. FY 2025-26 STANDARD PLANS FOR ROAD AND BRIDGE CONSTRUCTION AND APPLICABLE INTERIM REVISIONS (IRS) ARE AVAILABLE AT THE FOLLOWING WEBSITE: https://www.fdot.gov/design/siandardplans
 GOVERNING STANDARD SPECIFICATIONS:
 - FLORIDA DEPARTMENT OF TRANSPORTATION, FY 2025-26 STANDARD SPECIFICATIONS FOR ROAD AND BRIDGE CONSTRUCTION AT THE FOLLOWING WEBSITE: https://www.flot.gov/programmanagement/implemented/specbooks
- CONTRACTOR SHALL REPAIR ALL DAMAGE DONE TO FDOT PROPERTY
 DURING DEMOLITION, RELOCATION &/OR INSTALLATION ACTIVITIES AT HIS
 SOLE EXPENSE.
- ANY PLANT MATERIAL SUBSTITUTION WITHIN OR IMPACTING THE FDOT RIGHT OF WAY WHETHER REQUESTED BY THE CONTRACTOR, OWNER, LANDSCAPE ARCHITECT OR OTHER WILL NEED TO GET APPROVAL FROM THE FDOT DISTRICT LANDSCAPE ARCHITECT.
- 4. OWNERSHIP OF ALL SUITABLE EXCAVATED MATERIALS, AS DETERMINED BY THE DEPARTMENT, SHALL REMAIN IN THE DEPARTMENT UNTIL A FINAL ACCEPTANCE OF THE PERMITTED PROJECT IS FULFILLED. EXCAVATED MATERIALS SHALL BE HAULED BY THE PERMITTEE, AT THEIR COST AND EXPENSE FROM THE SITE TO THE FDOT BROWARD OPERATIONS CENTER OR STOCKPILED IN THOSE AREAS AS DIRECTED BY THE DEPARTMENT, INCLUDING ASPHALT MILLINGS.

FDOT PLANTING NOTES:

- FOR THE PORTION OF LANDSCAPE PLANT MATERIAL THAT WILL BE INSTALLED WITHIN THE FDOT RIGHT OF WAY, LANDSCAPE INSTALLATION SHALL COMPLY WITH CURRENT APPLICABLE FDOT MAINTENANCE SPECIFICATION 580. ONLINE REFERENCE: https://fdotwww.blob.core.windows.net/siefinity/docs/default-source/specifications/by-year/ fy-2025-26/maintenang-finalized/spm500000-725-119908 ndf7sdvrsn=df80f8184
- FOR THE PORTION OF LANDSCAPE PLANT MATERIAL THAT WILL BE INSTALLED WITHIN THE FDOT RIGHT OF WAY REFER TO THE FDOT STANDARD PLANS INDEX 580-001 LANDSCAPE INSTALLATION. ONLINE REFERENCE: https://fdotwww.blob.core.windows.net/sitefinity/docs/default-source/design/standardplans/2022/idx/580-001.pdf
- CYPRESS MULCH IS NOT PERMITTED ON FDOT RIGHT OF WAY. MULCH PERMITTED TO BE USED ARE HARDWOOD MULCH (CONTAINING NO CYPRESS PRODUCTS), RECYCLED MULCH OR APPROVED EQUAL, CERTIFIED BY THE MULCH AND SOIL COUNCIL (MSC). SUBMIT PROOF OF CERTIFICATION TO THE FDOT DISTRICT OPERATIONS PERMIT LANDSCAPE INSPECTOR UPON INSPECTION.

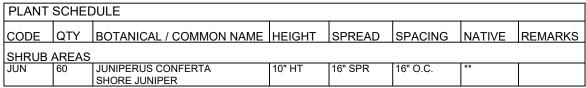

- N DENOTES NATIVE SPECIES
- DENOTES HIGH DROUGHT TOLERANT SPECIES
- DENOTES MODERATE DROUGHT TOLERANT SPECIES

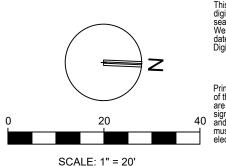

DATE

This item has been digitally signed and sealed by Paul H. Weinberg. on the date below using a Digital Signature.

Printed copies of this document are not considered signed and the signature must be verified on any electronic copies.

REVISIONS

PAUL H. WEINBERG, PLA FLORIDA REG. NO. LA6666804 (FOR THE FIRM)

CLIENT

FDOT RIGHT-OF-WAY

PROJECT

CITY OF HOLLYWOOD ART INSTALLATION

SHEET TITLE

TAYLOR STREET

BEGIN

PROJECT

MP 2.768

STATE ROAD 7 (US-441)

EXISTING PEDESTRIAN WALKWAY -

EXISTING PALM TREE

4.0' LATERAL OFFSET

FACE OF CURB

PLANTING PLAN - LOCATION 1



Pompano Beach, FL 33060 PH: (954) 788-3400 Florida Engineering Business License: CA7928

Florida Engineering Business License: CA7928 Florida Surveyor and Mapper Business License: LB6860 Florida Landscape Architecture Business License: LC26000457

SHEET <u>LP-101</u> PROJECT NO. 12670.07

ART SCULPTURE LOCATION 1

EXISTING TREES

EXISTING SOD

WALKWAY

EXISTING PEDESTRIAN

 DATE
 09/12/25

 SCALE
 AS SHOWN

 DSGN. BY
 SL

DWNG. BY

CHK. BY


SL,KS,PW

DESIGN SPEED = 45 MPH
FDOT LANDSCAPE PERMIT NUMBER 2025-L-491-00009




Call 811 or www.sunshine811.com two full business days before digging to have utilities located and marked.

Check positive response codes before you dig!

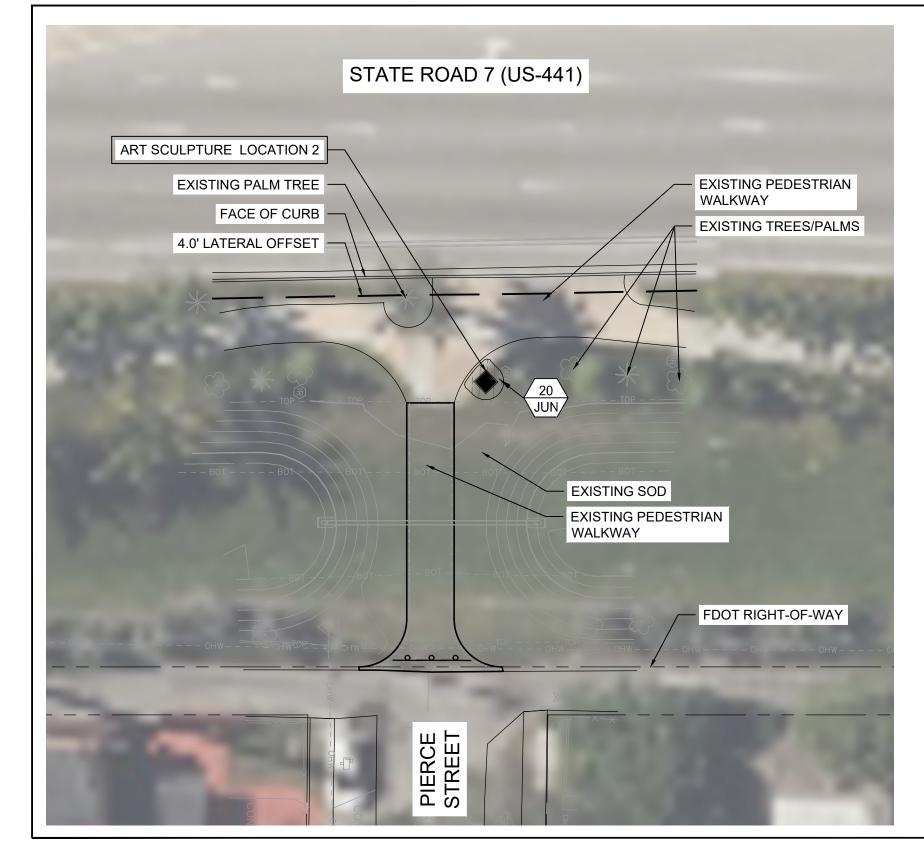

PLANT	SCHE	DULE					
CODE	QTY	BOTANICAL / COMMON NAME	HEIGHT	SPREAD	SPACING	NATIVE	REMARKS
SHRUB AREAS							
JUN	60	JUNIPERUS CONFERTA SHORE JUNIPER	10" HT	16" SPR	16" O.C.	**	

- N DENOTES NATIVE SPECIES
- ** DENOTES HIGH DROUGHT TOLERANT SPECIES
- DENOTES MODERATE DROUGHT TOLERANT SPECIES

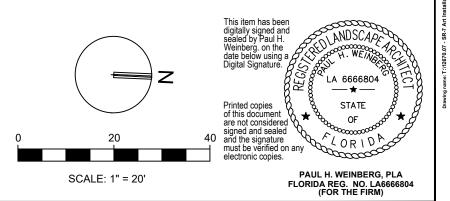

CLIENT

PROJECT

CITY OF HOLLYWOOD ART INSTALLATION

SHEET TITLE

PLANTING PLAN - LOCATION 2



301 East Atlantic Blvd. Pompano Beach, FL 33060

PH: (954) 788-3400

Florida Engineering Business License: CA7928

Florida Surveyor and Mapper Business License: LB6860

Florida Landscape Architecture Business License: LC26000457


SHEET	LP-102
PROJECT NO.	12670.07

DATE	09/12/25	DATE	REVISIONS	
SCALE	AS SHOWN			
DSGN. BY	SL_			
DWNG. BY	RK			
СНК. ВҮ	S <u>L,KS,PW</u>	DESIGN SPEED = 45 MPH FDOT LANDSCAPE PERMIT NUMBER 2025-L-491-00009		




Call 811 or www.sunshine811.com two full business days before digging to have utilities located and marked.

Check positive response codes before you dig!

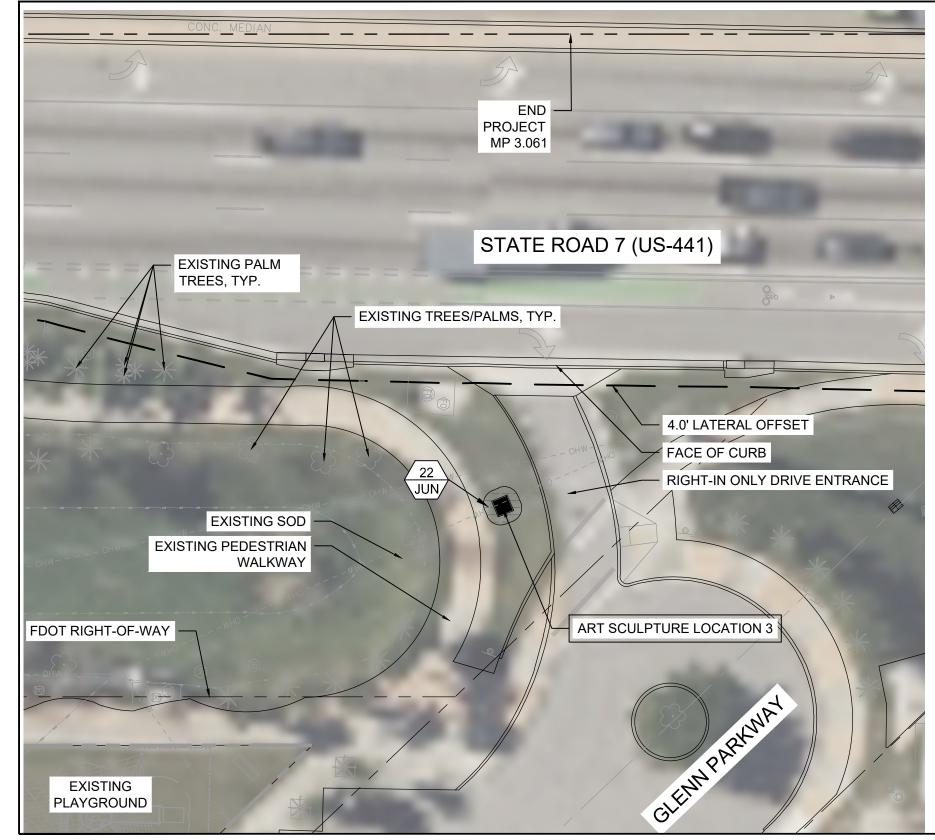

PLANT	SCHE	DULE					
CODE	QTY	BOTANICAL / COMMON NAME	HEIGHT	SPREAD	SPACING	NATIVE	REMARKS
SHRUB AREAS							
JUN	60	JUNIPERUS CONFERTA SHORE JUNIPER	10" HT	16" SPR	16" O.C.	**	

- DENOTES NATIVE SPECIES
- ** DENOTES HIGH DROUGHT TOLERANT SPECIES
- * DENOTES MODERATE DROUGHT TOLERANT SPECIES

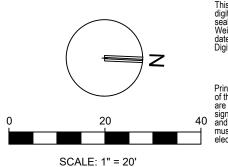

This item has been digitally signed and sealed by Paul H. Weinberg, on the date below using a Digital Signature.

Printed copies of this document are not considered signed and sealed and the signature must be verified on any electronic copies.

PAUL H. WEINBERG, PLA FLORIDA REG. NO. LA6666804 (FOR THE FIRM)

CLIENT



PROJECT

CITY OF HOLLYWOOD ART INSTALLATION

SHEET TITLE

PLANTING PLAN - LOCATION 3




301 East Atlantic Blvd. Pompano Beach, FL 33060

PH: (954) 788-3400
PH: (954) 788-3400
Florida Engineering Business License: CA7928
Florida Surveyor and Mapper Business License: LB6860
Florida Landscape Architecture Business License: LC26000457

SHEET <u>LP-103</u> PROJECT NO. 12670.07

DATE	09/12/25	DATE	REVISIONS
SCALE	AS SHOWN		
DSGN. BY	SL_		
DWNG. BY	RK		
CHK. BY	SL,KS,PW		ED = 45 MPH

FDOT LANDSCAPE PERMIT NUMBER 2025-L-491-00009

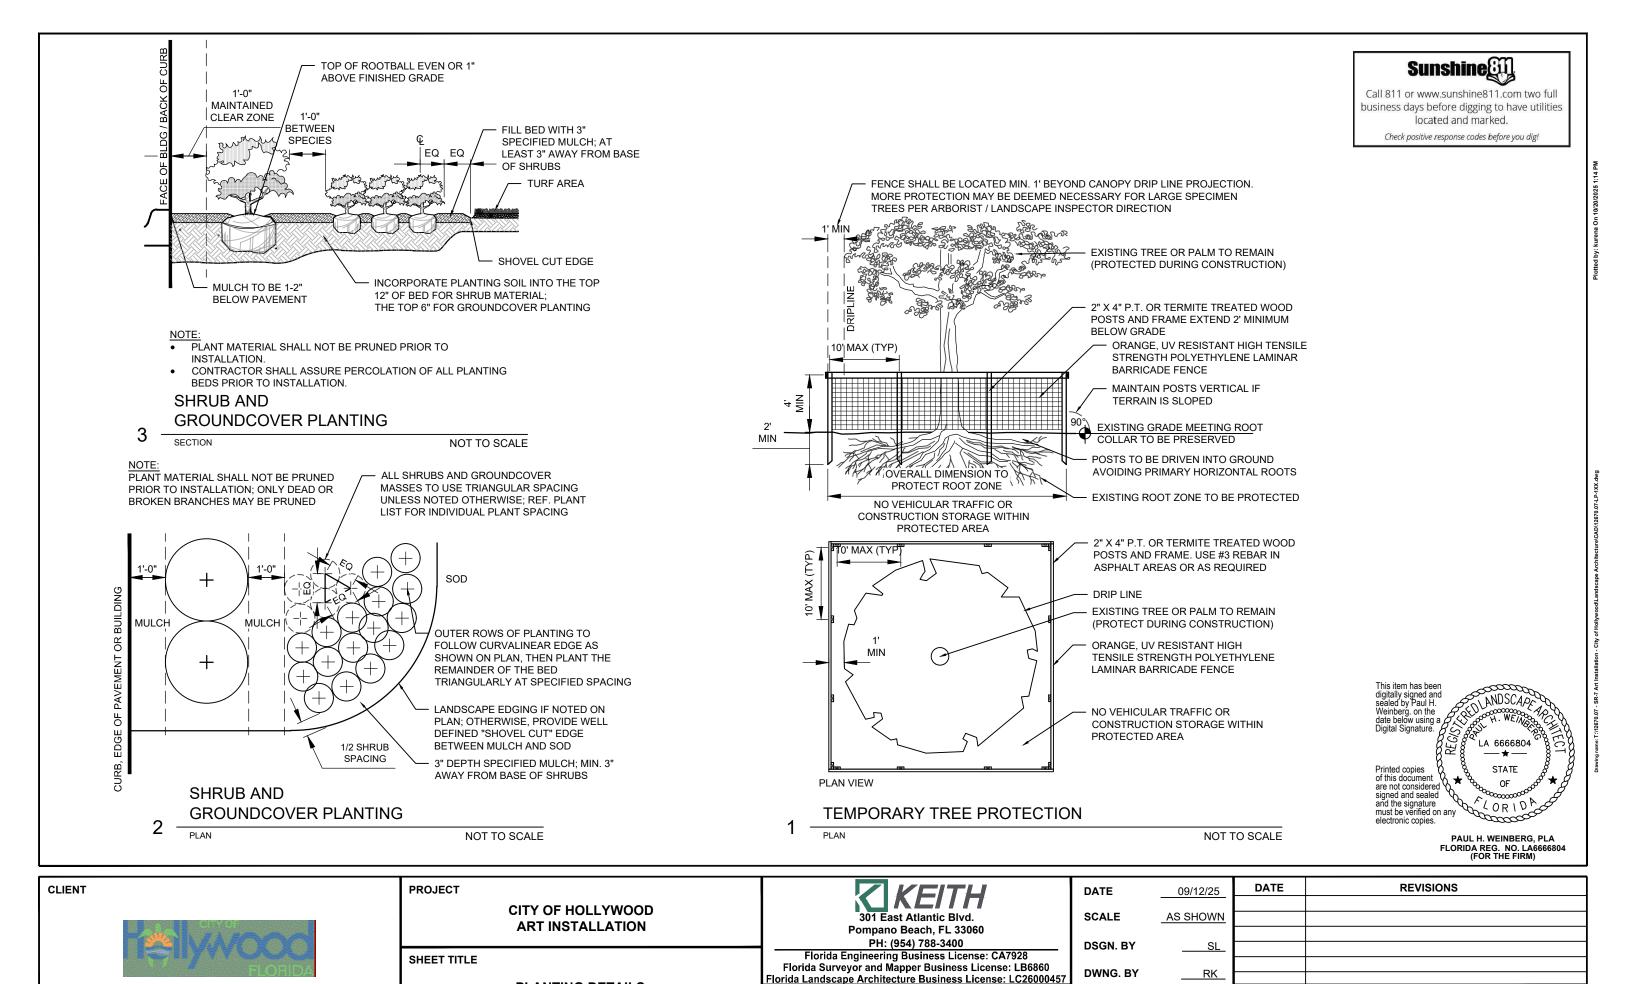

SHEET LP-500

PROJECT NO. 12670.07


DESIGN SPEED = 45 MPH


FDOT LANDSCAPE PERMIT NUMBER 2025-L-491-00009


SL,KS,PW

CHK. BY

PLANTING DETAILS

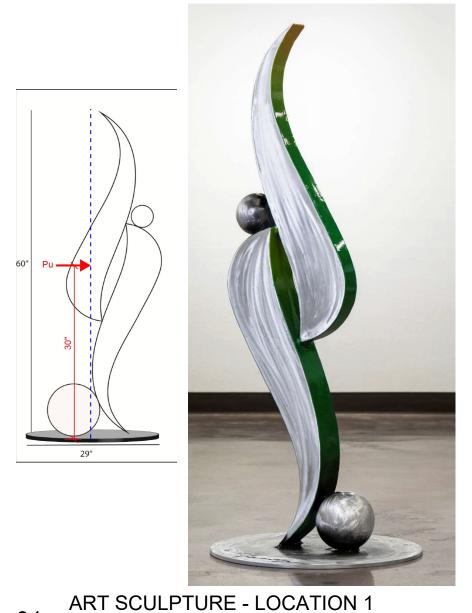

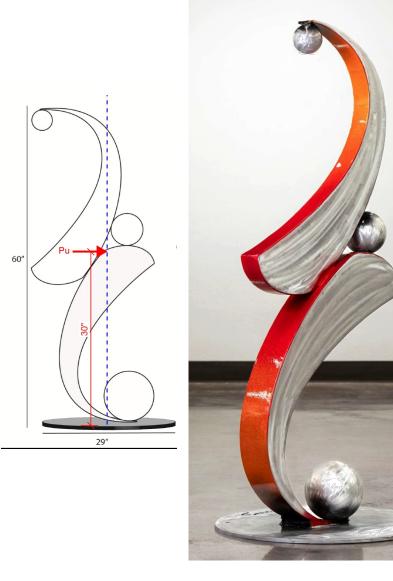

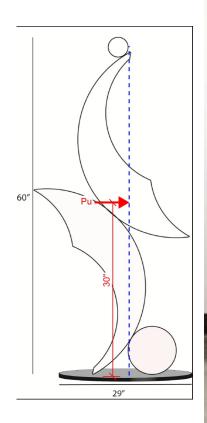



ELEVATION NOT TO SCALE

ART SCULPTURE - LOCATION 2 ELEVATION NOT TO SCALE ART SCULPTURE - LOCATION 3

ELEVATION

NOT TO SCALE
This item has been digitally signed and sealed by Paul H. Weinberg on the date below using a Digital Signature.

Printed copies of this document are not considered signed and sealed and the signature must be verified on any electronic copies.

PAUL H. WEINBERG, PLA FLORIDA REG. NO. LA6666804 (FOR THE FIRM)

CLIENT



PROJECT

CITY OF HOLLYWOOD ART INSTALLATION

SHEET TITLE

ART SCULPTURE DETAILS



301 East Atlantic Blvd.
Pompano Beach, FL 33060
PH: (954) 788-3400
Florida Engineering Business License: CA7928
Florida Surveyor and Mapper Business License: LB6860
Florida Landscape Architecture Business License: LC26000457

SHEET SP-500 PROJECT NO. 12670.07

DATE	09/12/25
SCALE	AS SHOWN
DSGN. BY	SL_
DWNG. BY	RK

CHK. BY

DESIGN SPEED = 45 MPH FDOT LANDSCAPE PERMIT NUMBER 2025-L-491-00009

DATE **REVISIONS**

SECTION: 86010000 STATE ROAD: 7 (US-441)

PERMIT NO: 2025-L-491-00009

COUNTY: BROWARD

EXHIBIT C

RESOLUTION

This Exhibit forms an integral part of the LANDSCAPE MAINTENANCE MEMORANDUM OF AGREEMENT between the Florida Department of Transportation and the AGENCY.

*Please see attached

(To be provided by City)