


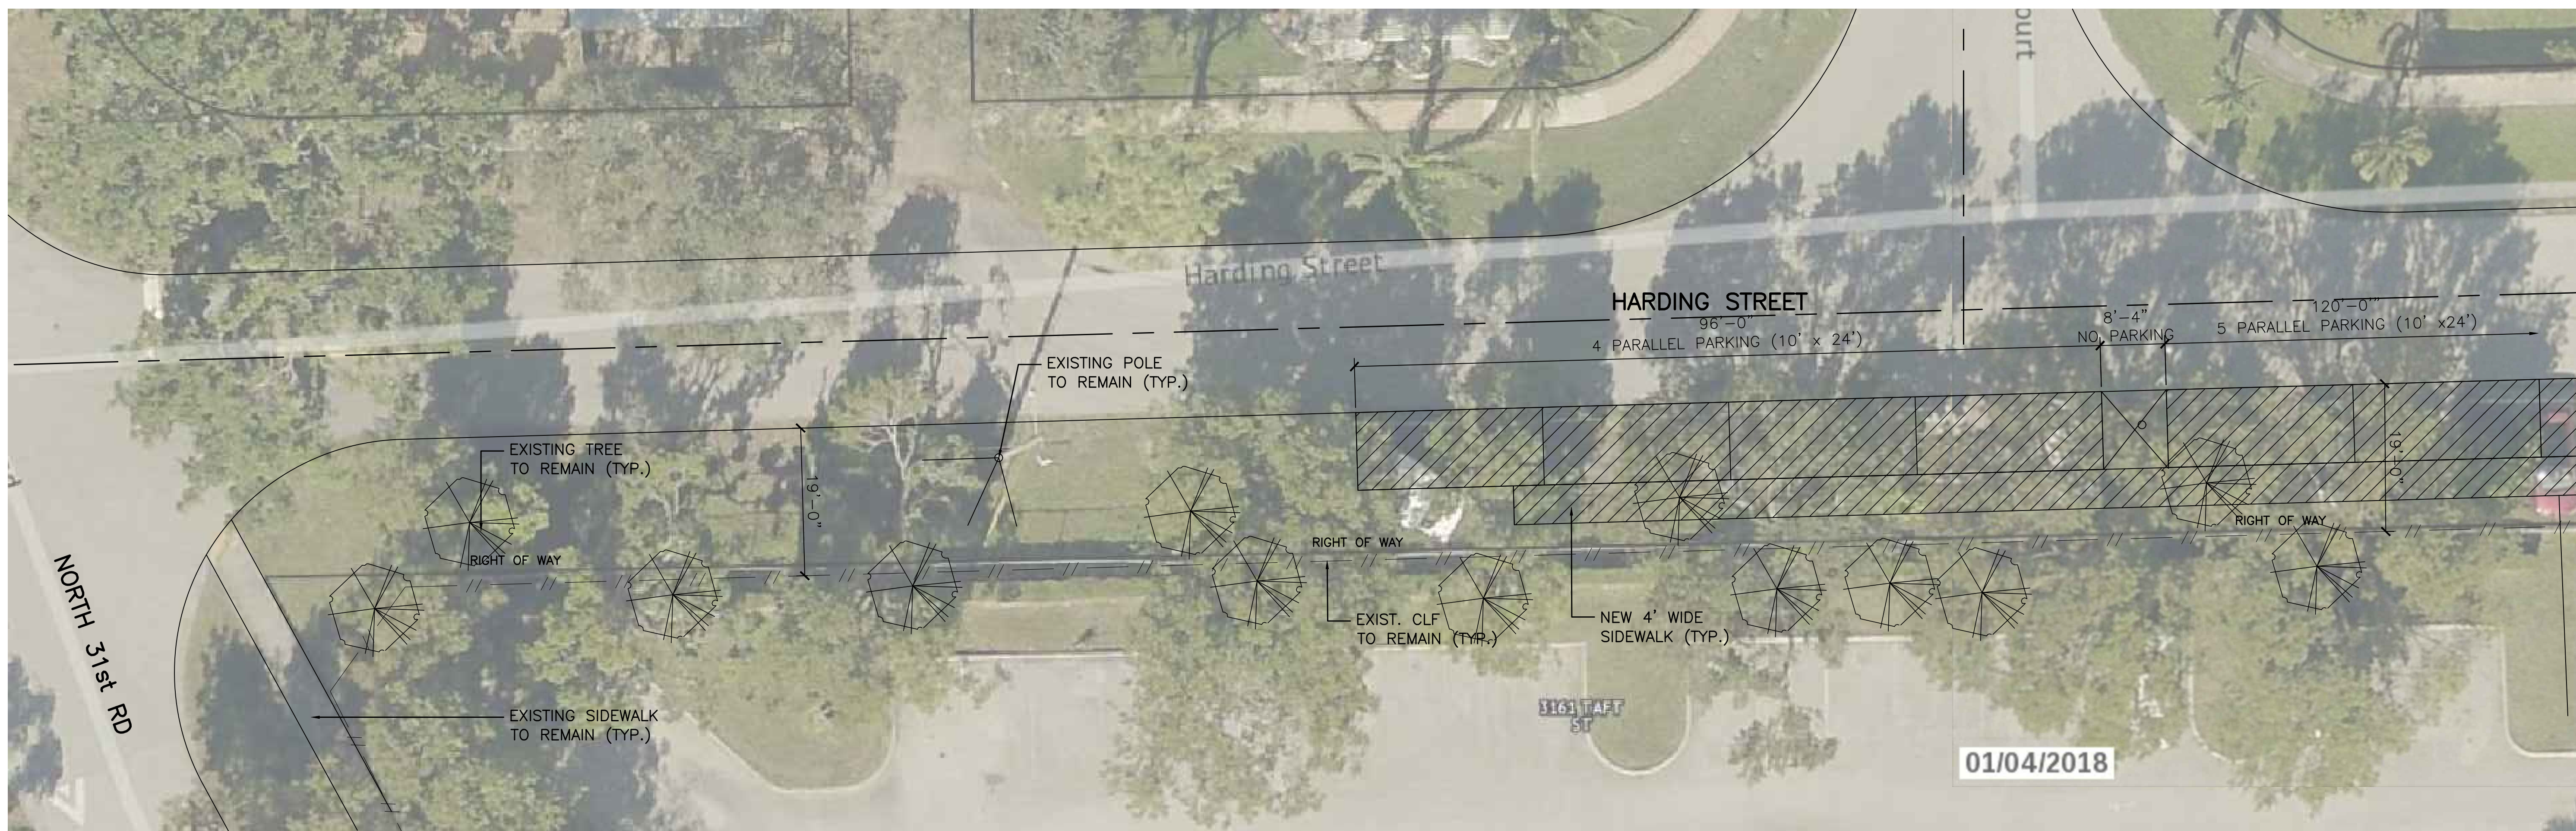


AMOUNT AND LOCATION OF PARKING SPACES MUST BE COORDINATED WITH EXISTING TREES.



MATCH LINE A

MATCH LINE A

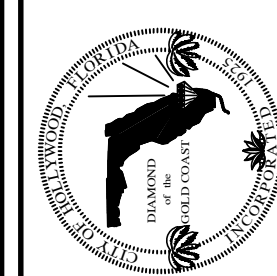

City of Hollywood, Florida
Department of
Development Services
Engineering Services Division

SCALE	1" = 20'
DESIGNED	
DRAWN	
ISSUE DATE	
###	###

**HARDING STREET
FROM N. 31st RD. TO N. 31st CT.
STREET PARKING**

NO.	DATE	DESCRIPTION	REVISIONS

SEAL