


# Sheridan Station TAFT STREET IMPROVEMENTS

HOLLYWOOD, FLORIDA

SECTION 09, TOWNSHIP 51, RANGE 42

JANUARY 2015

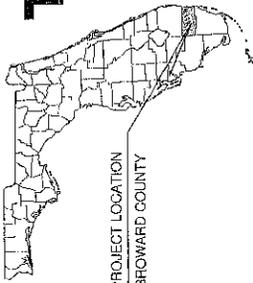

PROJECT LOCATION  
BROWARD COUNTY

## PROJECT TEAM

**OWNER/DEVELOPER**  













Sheet Number	Sheet Title
C-601	TAFT STREET COVER SHEET
C-602	TAFT STREET GUIDANCE PLAN
C-603	TAFT STREET GEOMETRIC CONTROL PLAN
C-604	TAFT STREET GEOMETRIC CONTROL PLAN
C-605	TAFT STREET CROSS SECTIONS
C-606	TAFT STREET CROSS SECTIONS
C-607	TAFT STREET MOBILE HOME ADDITION PLAN

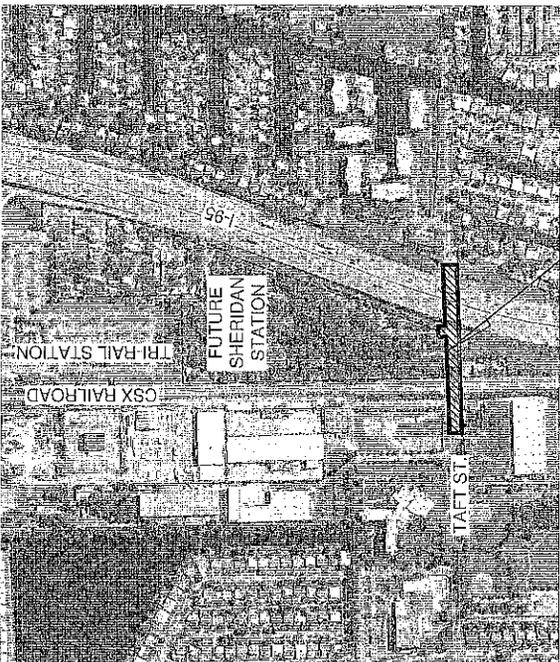

PROJECT LOCATION  
VICINITY MAP

PREPARED BY

**Kimley-Horn**

WWW.KIMLEY-HORN.COM


NOTE:  
THE PUBLIC ROADWAYS INDICATED IN THESE PLANS HAVE BEEN  
DESIGNED TO MEET THE MINIMUM DESIGN, CONSTRUCTION, AND MAINTENANCE FOR  
STREETS & HIGHWAYS - STATE OF FLORIDA.








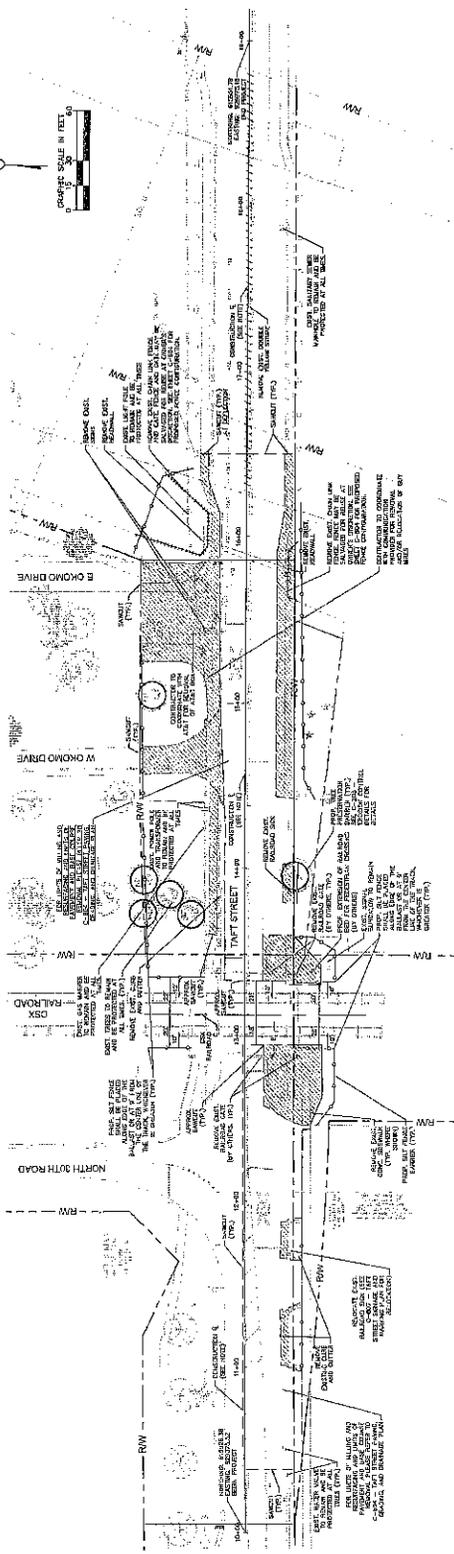











Kimley-Horn  
INCORPORATED

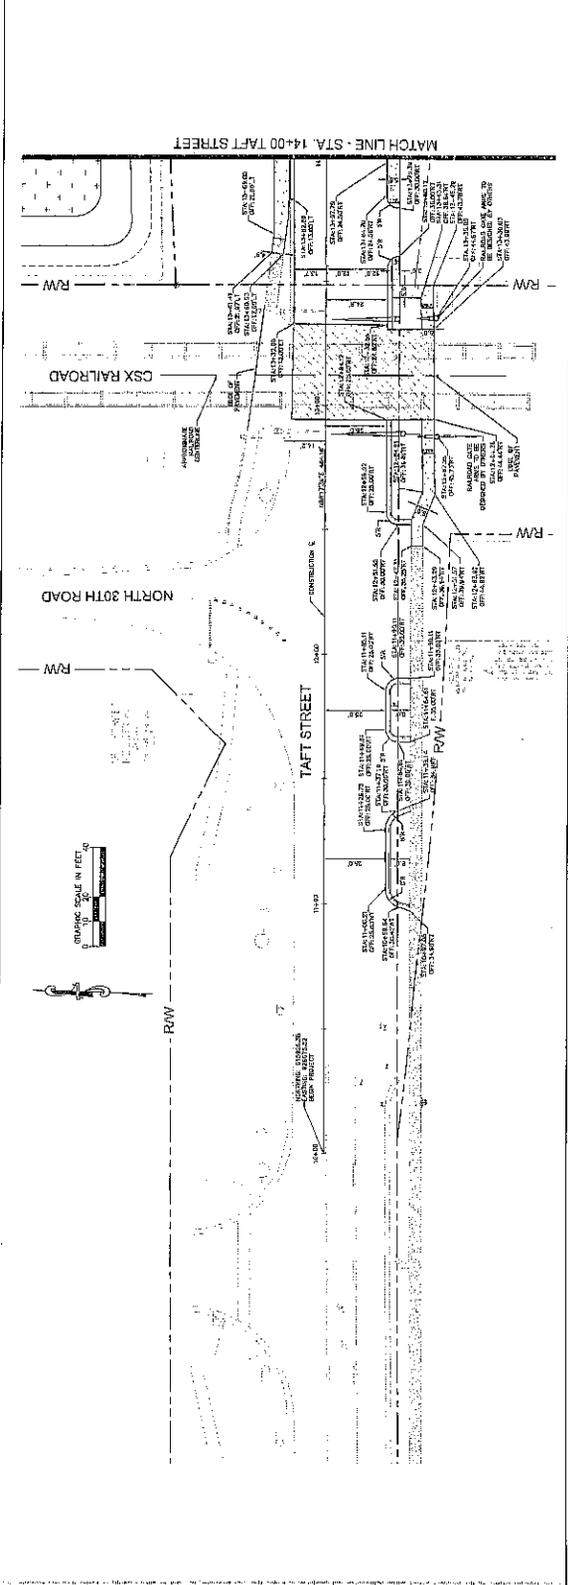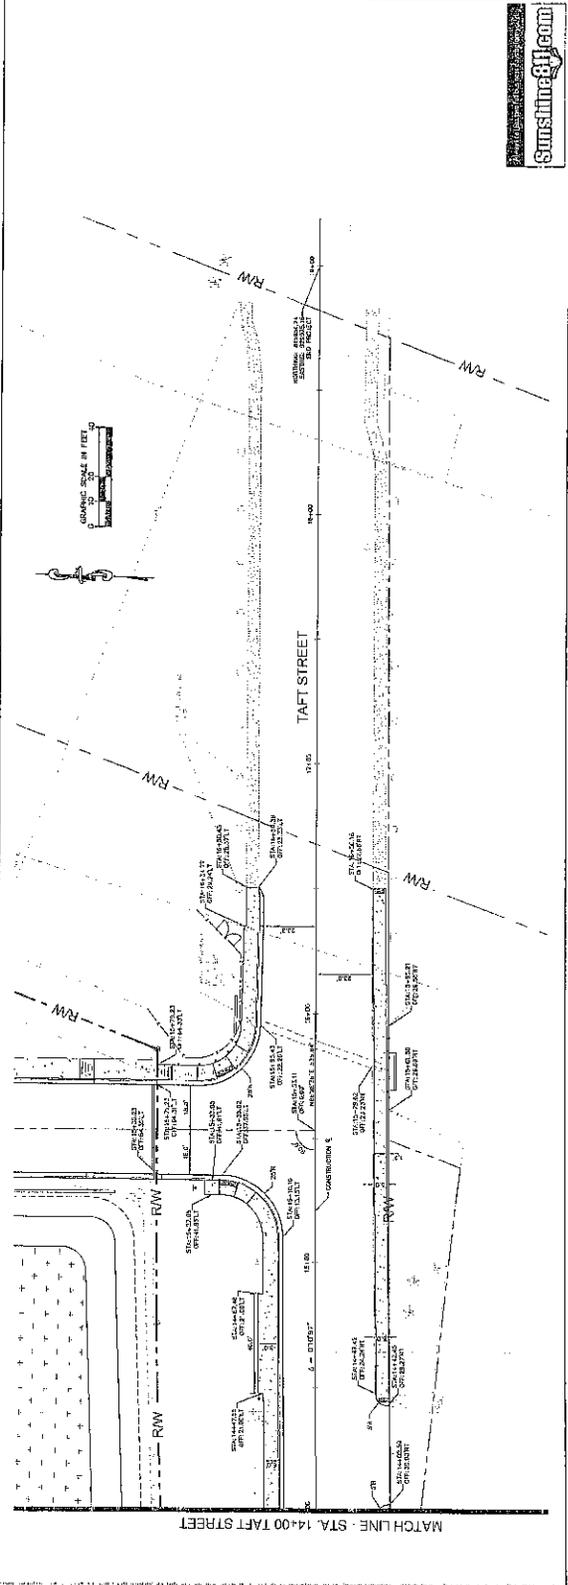






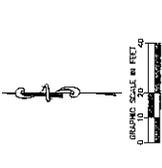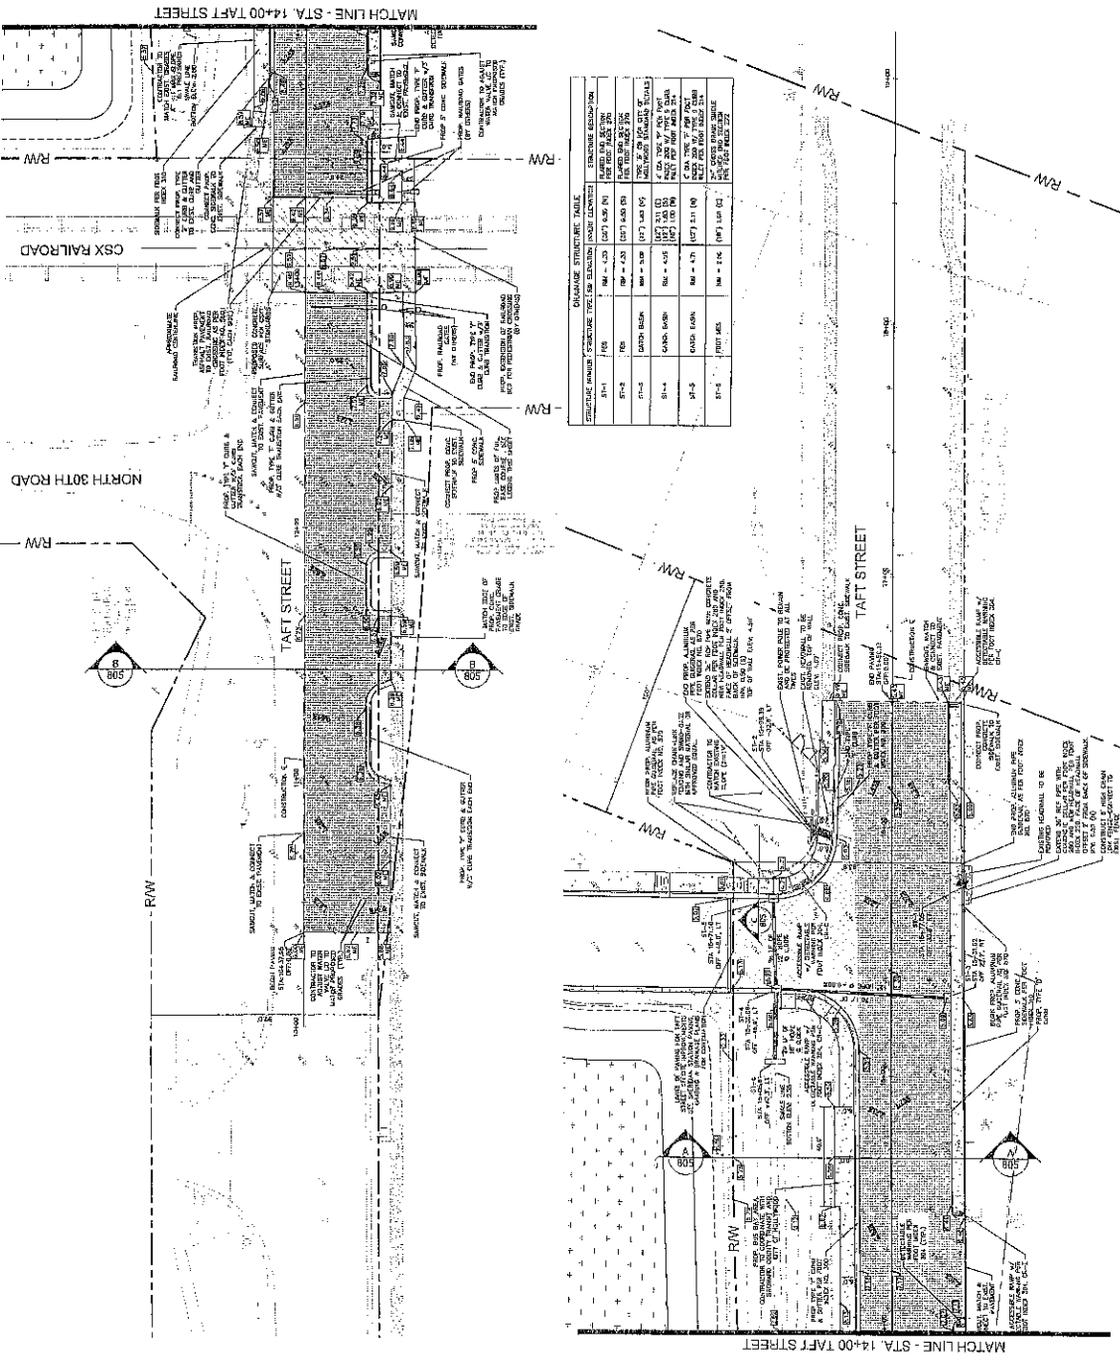

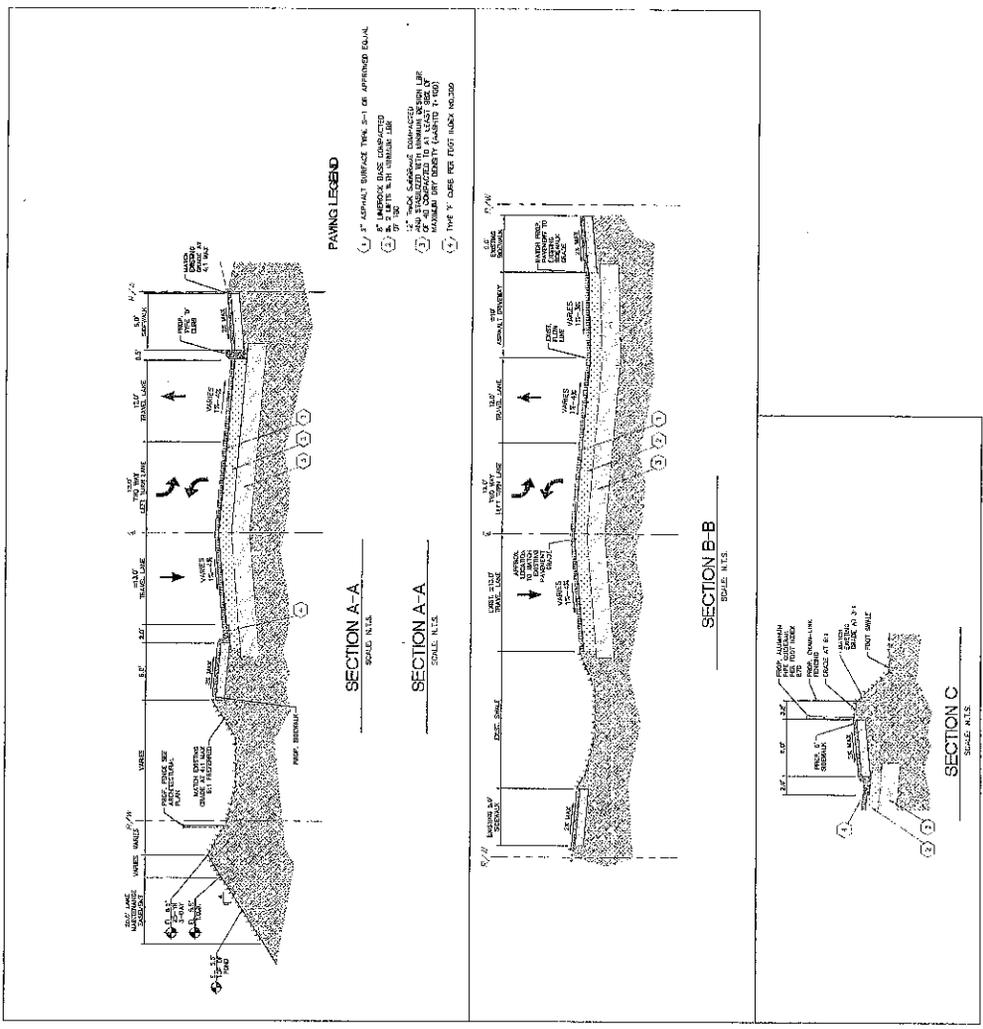

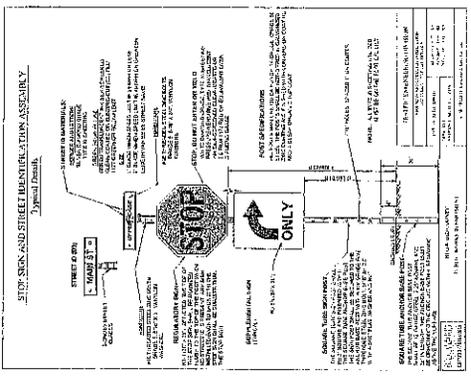

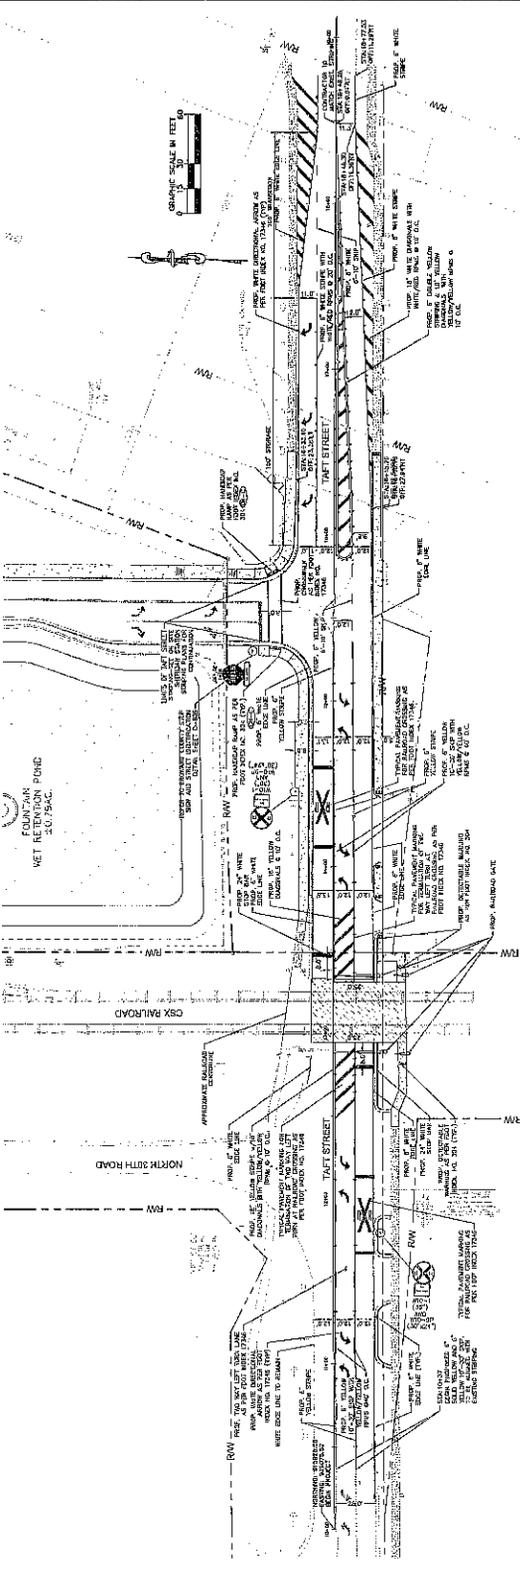




