

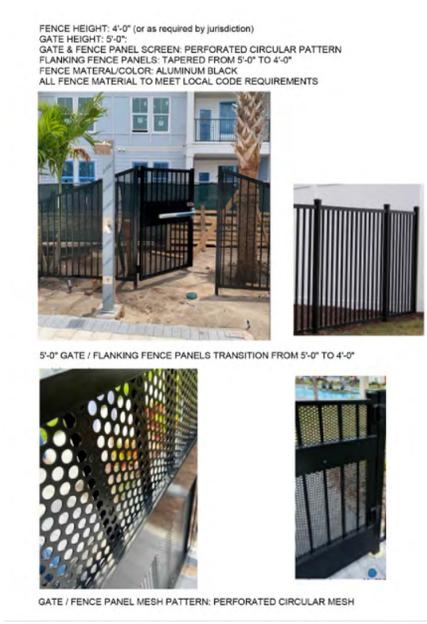
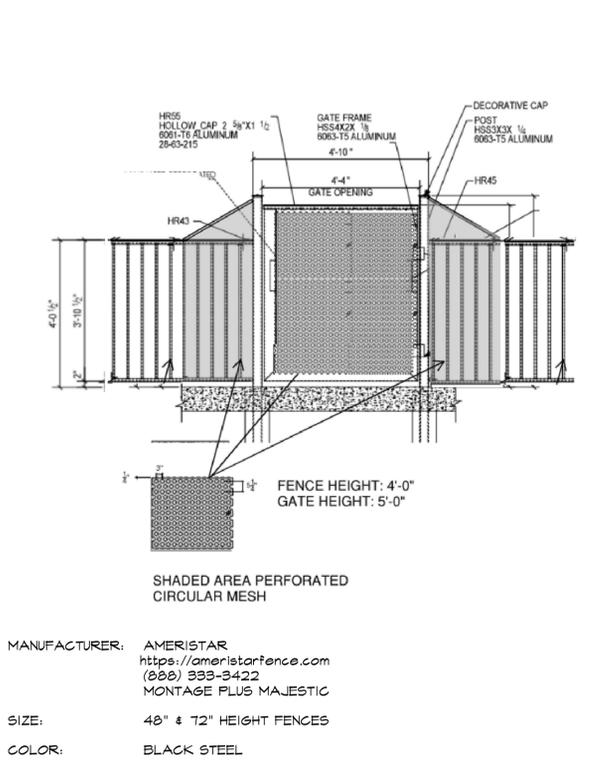
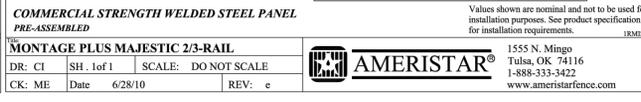
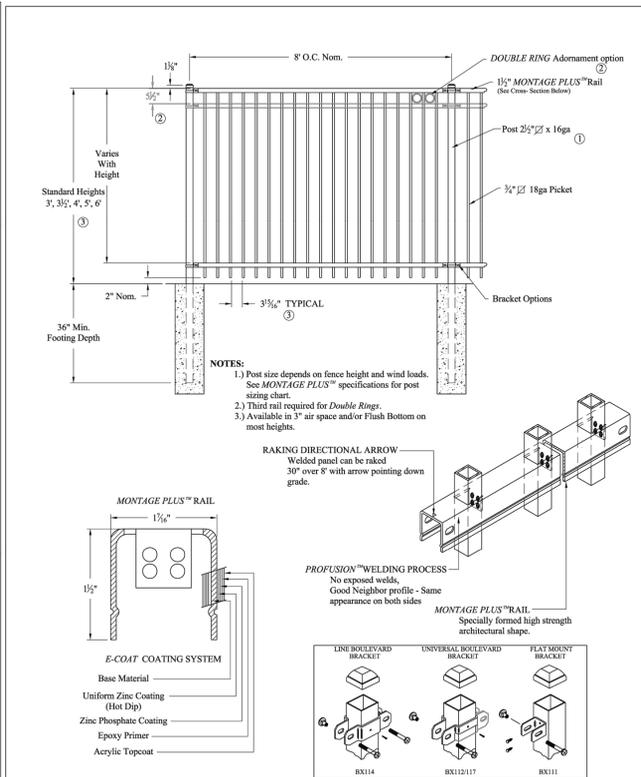
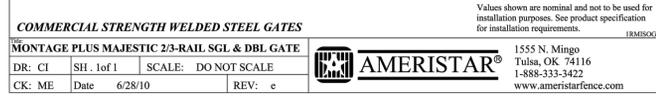


Plotted By: Durham, Kyler Sheet: SHT:OAKWOOD EAST MULTI FAMILY PROJECT USW04L1-352 MANUFACTURER DETAILS August 25, 2025 11:43:27am K:\WEB\IDEV\147507039 - oakwood east towers\CAD\plansheets\L-300 HARDSCAPE PLAN.dwg
 This document, together with the concepts and designs presented herein, is intended only for the specific purpose and client for which it was prepared. Reuse of and improper reliance on this document without written authorization and adaptation by Kimley-Horn and Associates, Inc. shall be without liability to Kimley-Horn and Associates, Inc.

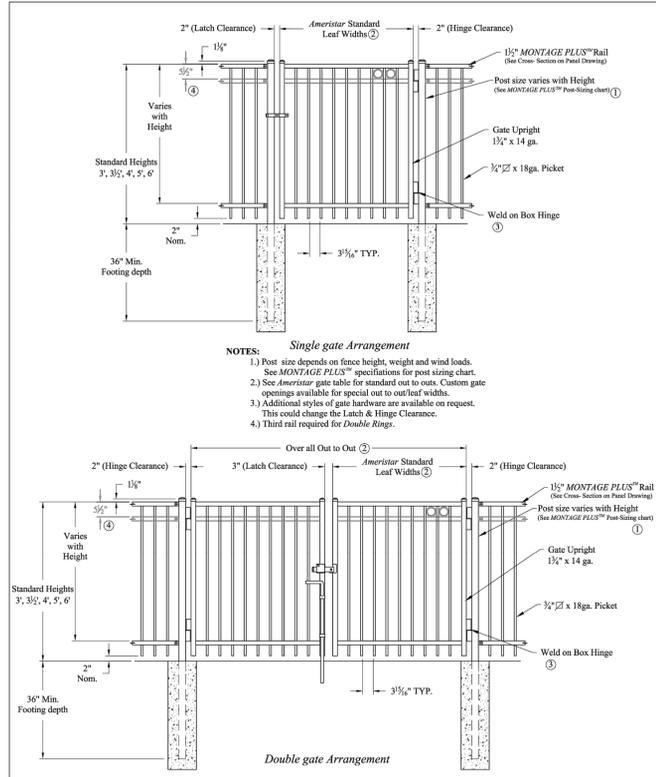

1 48" AND 72" HEIGHT BLACK STEEL PICKET FENCE (OR APPROVED EQUAL)
 NTS

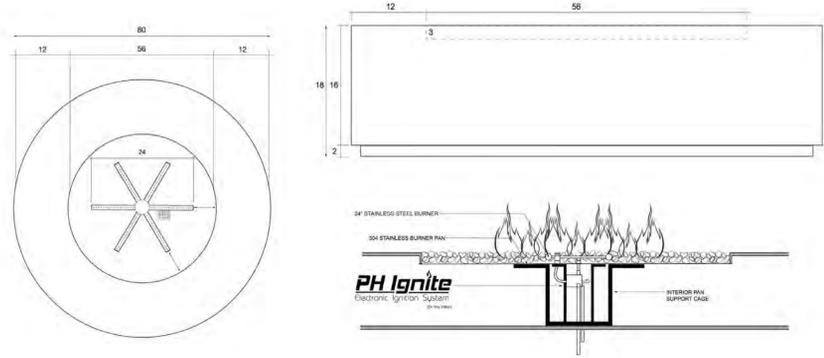

MANUFACTURER: PRISM HARDSCAPE
<https://prismhardscapes.com/rotondo-series/>
 (951) 600-1123
 ROTONDO

SIZE: DIAMETER: 48"

COLOR: PEWTER

***NOTE:**
 1. CONTRACTOR SHALL SUBMIT PRODUCT DATA FOR REVIEW AND ACCEPTANCE BY THE CLIENT, CIVIL ENGINEER, AND LANDSCAPE ARCHITECT PRIOR TO PROCUREMENT, FABRICATION, AND INSTALLATION.

2 48" DIAMETER FIRE PIT (OR APPROVED EQUAL)
 NTS

THIS ITEM HAS BEEN DIGITALLY SIGNED AND SEALED BY KYLER DURHAM, P.L.A. ON THE DATE ADJACENT TO THE SEAL. SIGNATURE MUST BE VERIFIED ON ANY ELECTRONIC COPIES.

Kimley»Horn

© 2024 KIMLEY-HORN AND ASSOCIATES, INC.
 445 24TH STREET, SUITE 200, VERO BEACH, FL 32960
 PHONE: 772-794-4100
 WWW.KIMLEY-HORN.COM REGISTRY NO. 35106

PROFESSIONAL LANDSCAPE ARCHITECT
 KYLER DURHAM
 No. LA6667668
 DATE 8/25/2025
 STATE OF FLORIDA
 PROFESSIONAL LANDSCAPE ARCHITECT

KHA PROJECT	147507039
DATE	8/1/2025
SCALE	AS SHOWN
DESIGNED BY	SHB
DRAWN BY	SHB
CHECKED BY	GDW

MANUFACTURER DETAILS

OAKWOOD EAST MULTI FAMILY PROJECT
 PREPARED FOR KIMCO
 FLORIDA
 CITY OF HOLLYWOOD

THE PRESENCE OF GROUNDWATER SHOULD BE ANTICIPATED ON THIS PROJECT. CONTRACTOR'S BID SHALL INCLUDE CONSIDERATION FOR ADDRESSING THIS ISSUE.

Always call 811 two full business days before you dig to have underground utilities located and marked.



SHEET NUMBER
L-352

No.	REVISIONS	DATE	BY

Plotted By: Durham, Kyler Sheet: SHT-OAKWOOD-EAST-MULTI-FAMILY-PROJECT-LEVEL-3-3.3 MANUFACTURER DETAILS August 25, 2025 11:43:38am IK_VRB_IDEA_147507129 - oakwood east towers CAD uploads L-300 HARDSCAPE PLAN.dwg
 This document, together with the concepts and designs presented herein, is intended only for the specific purpose and client for which it was prepared. Reuse of and improper reliance on this document without written authorization and adaptation by Kimley-Horn and Associates, Inc. shall be without liability to Kimley-Horn and Associates, Inc.

MANUFACTURER: ARHAUS
<https://www.arhaus.com/>
 (866) 427-4287
 ADONES CHAISE LOUNGE

SIZE: 27.75" WIDTH X 84.75" DEPTH X 84.75" HEIGHT
COLOR: GRANVILLE PARCHEMENT



1 ARHAUS CHAISE LOUNGE (OR APPROVED EQUAL)
NTS

***NOTE:**
 I. CONTRACTOR SHALL SUBMIT PRODUCT DATA FOR REVIEW AND ACCEPTANCE BY THE CLIENT, CIVIL ENGINEER, AND LANDSCAPE ARCHITECT PRIOR TO PROCUREMENT, FABRICATION, AND INSTALLATION.

MANUFACTURER: SOURCE FURNITURE
www.sourcefurniture.com
 (305) 507-4694

Rio 8' Solid Rib Double Vent (Round) SF-5001-622



Dimensions* Diameter: 96" Height: 95"
Materials: Awning Fabric Polished Aluminum Fiberglass Ribs
Description: Polished aluminum pole with Sunbrella® awning grade fabric. Stops with pull pin.
Warranty: Source Furniture® warrants its merchandise against manufacturer defects for 3 years (unless otherwise stated). Warranty is not applicable to any product that has been modified or subject to abuse, neglect, accident, or traditional wear and tear. Source Furniture's obligation under this guarantee is restricted to the initial buyer for repair and/or replacement of the defective item(s). This guarantee applies solely to items sold in North, Central and South America.

COLOR: AWNING: CREST ASH FRAME: TEX GRAY

Standard Fabric & Finishes


Polished Aluminum**
 *Dimensions may vary by up to an inch. Weight is an approximation for reference only. **Powder coat options available upon request

We are designer friendly! Find more textiles and finishes at www.sourcefurniture.com/finishes
 If you don't find what you are looking for online, call us at **1.844.366.8464**
 We also accept our **Customer's Own Material (C.O.M.)**

2 UMBRELLA (OR APPROVED EQUAL)
NTS

MANUFACTURER: LEDGE LOUNGER
<https://ledgeloungers.com>
 (866) 749-1749
 SIGNATURE CHAISE DEEP


SIZE: 23" WIDTH x 48" LENGTH x 31.5" HEIGHT
DESIGNED FOR USE IN UP TO 15" OF WATER
COLOR: RESIN WHITE
WEIGHT EMPTY: 60 LBS
WEIGHT FULL: 270 LBS

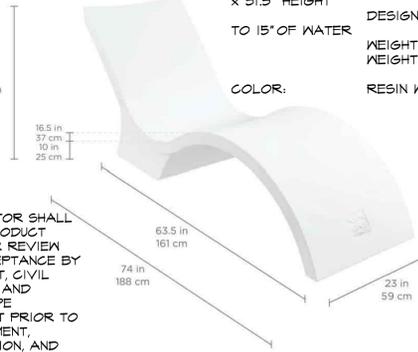

***NOTE:**
 I. CONTRACTOR SHALL SUBMIT PRODUCT DATA FOR REVIEW AND ACCEPTANCE BY THE CLIENT, CIVIL ENGINEER, AND LANDSCAPE ARCHITECT PRIOR TO PROCUREMENT, FABRICATION, AND INSTALLATION.

3 POOL LOUNGER (OR APPROVED EQUAL)
NTS

Rainier Privacy Fence System - Features & Benefits
Commercial Grade - Heavy-Duty - Lifetime Warranty - 24/7 Installation Support

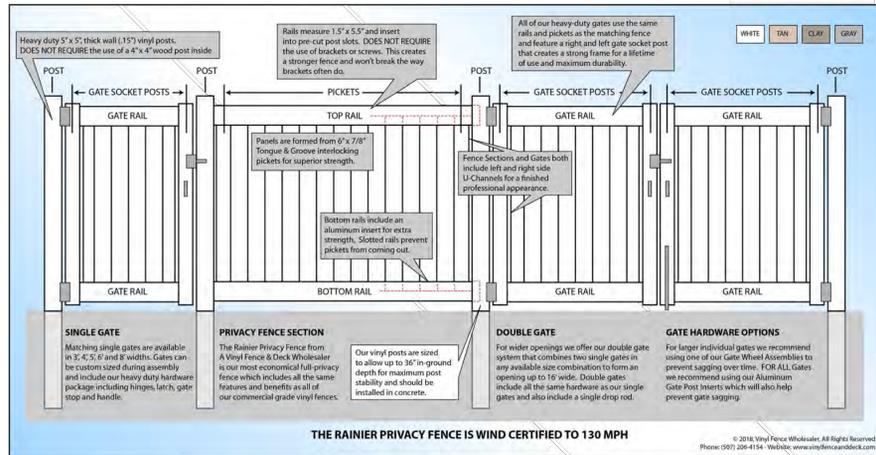

MANUFACTURER: VINYL FENCE AND DECK.COM
www.vinylfenceanddeck.com/
 (507) 206-4154

***NOTE:**
 I. CONTRACTOR SHALL SUBMIT PRODUCT DATA FOR REVIEW AND ACCEPTANCE BY THE CLIENT, CIVIL ENGINEER, AND LANDSCAPE ARCHITECT PRIOR TO PROCUREMENT, FABRICATION, AND INSTALLATION.

4 72" CLASSIC VINYL FENCE (OR APPROVED EQUAL)
NTS

Dimensions / Specifications

Weight	1,556 lbs
Grill Island Dimensions	72" W x 34.5" H x 28" D
Grill Countertop Dimensions	76" W x 1.25" H x 32" D
Bar Island Dimensions	84" W x 39.25" H x 24" D
Bar Countertop Dimensions	88" W x 1.25" H x 36" D
Island Material	Multi-Component Proprietary Concrete Composite
Grill Dimensions	35.5" W x 23" H x 25.5" D
Side Burner Dimensions	13.125" W x 13" H x 23.25" D
CA Residents	Proposition 65 Warning



Island Finishing Options : Weathered Wood Umber



Orientation : Left

Left Right

Fuel Type : Natural Gas

Natural Gas Liquid Propane



MANUFACTURER: RTA OUTDOOR LIVING
RTAOUTDOORLIVING.COM
 1-800-827-1830
 66 L-SHAPE SIDE BURNER ISLAND
COLOR: AS PER OWNER DIRECTIVE

***NOTE:**
 I. CONTRACTOR SHALL SUBMIT PRODUCT DATA FOR REVIEW AND ACCEPTANCE BY THE CLIENT, CIVIL ENGINEER, AND LANDSCAPE ARCHITECT PRIOR TO PROCUREMENT, FABRICATION, AND INSTALLATION.

5 OUTDOOR KITCHEN
NTS

THE PRESENCE OF GROUNDWATER SHOULD BE ANTICIPATED ON THIS PROJECT. CONTRACTOR'S BID SHALL INCLUDE CONSIDERATION FOR ADDRESSING THIS ISSUE.

Always call 811 two full business days before you dig to have underground utilities located and marked.



THIS ITEM HAS BEEN DIGITALLY SIGNED AND SEALED BY KYLER DURHAM, P.L.A. ON THE DATE ADJACENT TO THE SEAL. SIGNATURE MUST BE VERIFIED ON ANY ELECTRONIC COPIES.

Kimley»Horn
 © 2024 KIMLEY-HORN AND ASSOCIATES, INC.
 445 24TH STREET, SUITE 200, VERO BEACH, FL 32960
 PHONE: 772-794-4100
 WWW.KIMLEY-HORN.COM REGISTRY NO. 35106



KHA PROJECT: 147507039
 DATE: 8/1/2025
 SCALE: AS SHOWN
 DESIGNED BY: SHB
 DRAWN BY: SHB
 CHECKED BY: GDW

MANUFACTURER DETAILS

OAKWOOD EAST MULTI FAMILY PROJECT
 PREPARED FOR KIMCO
 FLORIDA
 CITY OF HOLLYWOOD

SHEET NUMBER
L-353



COURTYARD TABLE SET
All Courtyard pieces are Exclusive By Design™.

KEYSHIELD® METAL FINISH

The trademarked KEYSHIELD® finish protects each piece of furniture from chipping, cracking, and UVA damage while providing unparalleled corrosion resistance. Steel products are finished with a two-coat powder coating process applied to a 7-15 mil thickness. Substrate preparation includes sandblasting to a white finish to remove all surface contaminants. The raw product then receives a corrosion-inhibiting phosphate coating prior to the application of the powder coating. The first coat applied to the substrate is zinc rich epoxy powder primer used exclusively on sandblasted parts. The second coat is a colored polyester powder coating. Both coats are electrostatically applied and oven cured according to powder coating manufacturing specifications to create a smooth, satin-like finish and a low-emitting non-porous armor.

FULLY ASSEMBLED UNIT

The Courtyard Table Set is manufactured in the USA as a fully assembled unit to provide ultimate stability and avoid damage during transit to the site, saving time and money.


OPTIONS

Chairs are available with or without arms. Table top can be round or square, with or without umbrella hole. Larger sizes, additional chairs or ADA accessible options are available.

MATERIALS

Commercial-grade materials, 25% recycled raw steel, 100% recyclable steel and sustainable hardwood; chairs completely welded for optimum strength and stability according to Keystone Ridge Designs, Inc. CAD drawing; table top must be bolted to legs during site installation; table: 11 gauge solid 40" round table top, 11 gauge x 1" OD legs accented with 3/8" OD leg spacers; chairs: 3/4" square solid legs with 1" OD solid top and bottom rails; 3/16" x 1-1/2" flat evenly-spaced seat slats

CY6
Courtyard Table Set

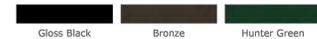

CY6 WITH ARMS
TABLE DIAMETER 40"
TABLE HEIGHT 30"
WEIGHT 308 lbs.

PROPRIETARY STATEMENT

Keystone Ridge Designs, Inc.® is proud to offer the design community exceptional site amenities. Due to the time and resources invested in designing, manufacturing and marketing Keystone Ridge Designs' products and services,

we pursue design patents, copyrights, trademarks and service marks whenever possible. Any unlawful duplication or misrepresentation of Keystone Ridge Designs' products will be rigorously protected.



670 Mercer Road | Butler, PA 16001-1840
Toll-free: 1-800-284-8208 | Phone: 724-284-1213 | Fax: 724-284-1253
www.keystoneridgedesigns.com



ENZO TABLE SET
All Enzo pieces are Exclusive By Design™.

KEYSHIELD® METAL FINISH

The trademarked KEYSHIELD® finish protects each piece of furniture from chipping, cracking, and UVA damage while providing unparalleled corrosion resistance. Steel products are finished with a two-coat powder coating process applied to a 7-15 mil thickness. Substrate preparation includes sandblasting to a white finish to remove all surface contaminants. The raw product then receives a corrosion-inhibiting phosphate coating prior to the application of the powder coating. The first coat applied to the substrate is zinc rich epoxy powder primer used exclusively on sandblasted parts. The second coat is a colored polyester powder coating. Both coats are electrostatically applied and oven cured according to powder coating manufacturing specifications to create a smooth, satin-like finish and a low-emitting non-porous armor.

FULLY ASSEMBLED UNIT

The Enzo table set is manufactured in the USA as a fully assembled unit to provide ultimate stability and avoid damage during transit to the site, saving time and money.

OPTIONS

Table top can be rectangle or square, with or without umbrella hole. Custom sizes, additional chairs or ADA accessible options are available. Slats can be Ipe hardwood or steel.

MATERIALS

Commercial-grade materials, 25% recycled raw steel, 100% recyclable steel; completely welded for optimum strength and stability according to Keystone Ridge Designs, Inc. CAD drawing; table: 1/8" x 2" x 1/2" rectangular tubing welded and attached to three 1/4" steel stringers to hold the 1" x 2.5" IPE Hardwood slats attached via 3/8" screws; legs: 1/8" x 1 1/2" square tubing legs are welded to the table top assembly and are capped with 3/8" steel bolt down tabs.

EZ6-2RT-IPE
Enzo Rectangular Table Set



EZ6-2RT
TABLE LENGTH 54"
TABLE WIDTH 31 1/4"
TABLE HEIGHT 31 3/8"
CHAIR HEIGHT 31 3/8"
WEIGHT 350 lbs.

PROPRIETARY STATEMENT


Keystone Ridge Designs, Inc.® is proud to offer the design community exceptional site amenities. Due to the time and resources invested in designing, manufacturing and marketing Keystone Ridge Designs' products and services,

we pursue design patents, copyrights, trademarks and service marks whenever possible. Any unlawful duplication or misrepresentation of Keystone Ridge Designs' products will be rigorously protected.



670 Mercer Road | Butler, PA 16001-1840
Toll-free: 1-800-284-8208 | Phone: 724-284-1213 | Fax: 724-284-1253
www.keystoneridgedesigns.com

CS3-32
32 gal.
LENGTH 23 1/2"
WIDTH 19"
HEIGHT 51 3/4"
WEIGHT 150 lbs.

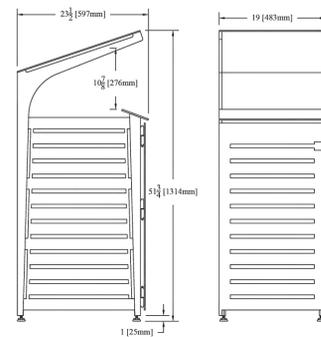

MANUFACTURER: KEYSTONE RIDGE
www.keystoneridgedesigns.com
(724) 284-1213

MODEL: CARSON CS3-32

SIZE: LENGTH: 29.5"
WIDTH: 14"
HEIGHT: 51.75"

COLOR: TO BE SELECTED BY OWNER FROM MANUFACTURER'S FULL RANGE LID SHALL BE (1) COLOR AND RECEPTACLE BODY SHALL BE (1) SEPARATE COLOR

NOTES: INSTALL PER MANUFACTURER'S SPECIFICATIONS
EMBEDDED MOUNT PER MANUFACTURER.

***NOTE:**
1. CONTRACTOR SHALL SUBMIT PRODUCT DATA FOR REVIEW AND ACCEPTANCE BY THE CLIENT, CIVIL ENGINEER, AND LANDSCAPE ARCHITECT PRIOR TO PROCUREMENT, FABRICATION, AND INSTALLATION.

2 COURTYARD TABLE SET
NTS

1 TRASH AND RECYCLE RECEPTACLE (OR APPROVED EQUAL)
NTS



P26
Pullman Bench with Back 6'



LENGTH 73 1/2"
WIDTH 28"
HEIGHT 33 1/2"
SEAT HEIGHT 16 1/2"
WEIGHT 220 lbs.

PULLMAN BENCH WITH BACK
All Pullman pieces are Exclusive By Design™.

KEYSHIELD® METAL FINISH

The trademarked KEYSHIELD® finish protects each piece of furniture from chipping, cracking, and UVA damage while providing unparalleled corrosion resistance. Steel products are finished with a two-coat powder coating process applied to a 7-15 mil thickness. Substrate preparation includes sandblasting to a white finish to remove all surface contaminants. The raw product then receives a corrosion-inhibiting phosphate coating prior to the application of the powder coating. The first coat applied to the substrate is zinc rich epoxy powder primer used exclusively on sandblasted parts. The second coat is a colored polyester powder coating. Both coats are electrostatically applied and oven cured according to powder coating manufacturing specifications to create a smooth, satin-like finish and a low-emitting non-porous armor.

FULLY ASSEMBLED UNIT

The Pullman bench with back is manufactured in the USA as a fully assembled unit to provide ultimate stability and avoid damage during transit to the site, saving time and money.

MATERIALS

Commercial-grade materials, at least 25% recycled raw steel, 100% recyclable steel; completely welded for optimum strength and stability according to Keystone Ridge Designs, Inc. CAD drawing; vertical 3/16" x 1-1/2" steel straps evenly spaced 1" apart attached to 1-1/2" O.D. steel tubing support bars connect seat and back straps to ensure structural integrity; mounted on 1" square solid legs.

PROPRIETARY STATEMENT

Keystone Ridge Designs, Inc.® is proud to offer the design community exceptional site amenities. Due to the time and resources invested in designing, manufacturing and marketing Keystone Ridge Designs' products and services,

we pursue design patents, copyrights, trademarks and service marks whenever possible. Any unlawful duplication or misrepresentation of Keystone Ridge Designs' products will be rigorously protected.



670 Mercer Road | Butler, PA 16001-1840
Toll-free: 1-800-284-8208 | Phone: 724-284-1213 | Fax: 724-284-1253
www.keystoneridgedesigns.com

4 BENCH WITH BACK
NTS



5 CATERNARY / STRING LIGHTING (OR APPROVED EQUAL)
NTS



STL SERIES
LED String Lights

MANUFACTURER: TWICE BRIGHT
www.twicebright.com
1-778-291-2121
OPERA LED AREA LIGHT

COLOR: Black

***NOTE:**
1. CONTRACTOR SHALL SUBMIT PRODUCT DATA FOR REVIEW AND ACCEPTANCE BY THE CLIENT, CIVIL ENGINEER, AND LANDSCAPE ARCHITECT PRIOR TO PROCUREMENT, FABRICATION, AND INSTALLATION.

STRINGS

MODEL NUMBER	SUSPENDED	SOCKETS	LENGTH	MAX. WATTAGE
STL-S-24-50	YES	24	50ft	600W
STL-S-48-100	YES	48	100ft	1200W
STL-NS-24-50	NO	24	50ft	600W
STL-NS-24-100	NO	48	100ft	1200W

TECHNICAL SPECIFICATIONS

- Commercial grade outdoor string lights
- Input voltage: 120V
- Standard medium base E26 sockets
- Suspended version can be hung
- Non-suspended version can be screwed directly into ceiling material
- Each string starts with a 3 prong plug and 4ft lead
- 50ft lengths may be linked together

BULBS

E26 MEDIUM BASE LED BULBS	

www.twicebright.com

twicebright

22

THIS ITEM HAS BEEN DIGITALLY SIGNED AND SEALED BY KYLER DURHAM, P.L.A. ON THE DATE ADJACENT TO THE SEAL. SIGNATURE MUST BE VERIFIED ON ANY ELECTRONIC COPIES.

Kimley»Horn

© 2024 KIMLEY-HORN AND ASSOCIATES, INC.
445 24TH STREET, SUITE 200, VERO BEACH, FL 32960
PHONE: 772-794-4100
WWW.KIMLEY-HORN.COM REGISTRY NO. 35106

8/25/2025

KHA PROJECT	147507039
DATE	8/1/2025
SCALE	AS SHOWN
DESIGNED BY	SHB
DRAWN BY	SHB
CHECKED BY	GDW

MANUFACTURER
DETAILS

OAKWOOD EAST MULTI
FAMILY PROJECT
PREPARED FOR
KIMCO
CITY OF HOLLYWOOD
FLORIDA


SHEET NUMBER
L-354

THE PRESENCE OF GROUNDWATER SHOULD BE ANTICIPATED ON THIS PROJECT. CONTRACTOR'S BID SHALL INCLUDE CONSIDERATION FOR ADDRESSING THIS ISSUE.


Always call 811 two full business days before you dig to have underground utilities located and marked.

Sunshine811.com

Plotted By: Durham, Kyler Sheet: SHT-OAKWOOD-EAST-MULTI-FAMILY-PROJECT-LSV001-L-354 MANUFACTURER DETAILS August 25, 2025 11:44:04am IK_VRB_IDEA_147507039 - oakwood east towers CAD Subasheets L-300 HARDSCAPE PLANS.dwg This document, together with the concepts and designs presented herein, is intended only for the specific purpose and client for which it was prepared. Reuse of and improper reliance on this document without written authorization and adaptation by Kimley-Horn and Associates, Inc. shall be without liability to Kimley-Horn and Associates, Inc.

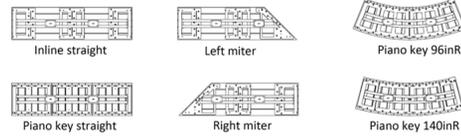

Bench options
Included components: bench top ships fully assembled

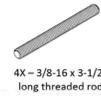

- Tools Required
- Safety glasses
 - Hammer drill with 5/8" dia masonry drill bit
 - epoxy anchoring system
 - compressed air for clearing anchor holes of debris

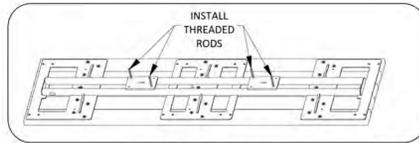


Fig. 1 - Threaded rod locations

ASSEMBLE WITH CARE! Pangard II® Polyester Powder coat is a strong, long-lasting finish. To protect this finish during assembly, place unwrapped powder coated parts on packaging foam or other non-marring surface. Do not place or slide powder coated parts on concrete or other hard or textured surface - this will damage the finish causing rust to occur. Use touch-up paint on any gouges in the finish caused by assembly tools.



- PROCEDURE FOR INSTALLATION:**
1. Prepare wall as required.
Note: Landscape Forms is not responsible for wall installation.
Note: DO NOT DRAG bench across concrete or other rough surfaces. This could damage the powder coat finish.
Note: Threaded rods for embedding are intended for adhesive anchoring. Once installed, the bench cannot be removed without damaging the bench and/or concrete base. Use either Powers Fasteners AC100 Plus™ or Hilti HIT RE 500 adhesive, approximately 3 ounces per bench is required. Gel and cure times vary with temperature, follow manufacturer's instructions for application.
- Install threaded rods in bottom plates as shown in Fig. 1. Install 2 per plate, in opposite corners of plate.
 - Set unit in position. Mark hole locations. Move unit.
 - Drill holes using hammer drill and 5/8" dia drill bit.
 - Completely clear holes of debris. Holes must be free of standing water or ice.
 - Before dispensing adhesive, place bench in the installed position to verify correct placement of holes. Holes should be deep enough that the bench base is sitting flush on the top of the wall.
 - Remove the bench.
 - Follow the manufacturer's instructions for dispensing adhesive. Fill the holes from the bottom up to avoid air pockets. Fill to a level 1" from the top of each hole. The adhesive level will rise to the top of the hole as the bench is set in place.
 - Set the bench in position. Clean off any excess adhesive before it sets.

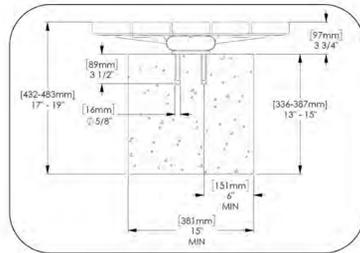


Fig. 2 - anchor hole size

***NOTE:**
1. CONTRACTOR SHALL SUBMIT PRODUCT DATA FOR REVIEW AND ACCEPTANCE BY THE CLIENT, CIVIL ENGINEER, AND LANDSCAPE ARCHITECT PRIOR TO PROCUREMENT, FABRICATION, AND INSTALLATION.



Color (Sandy Pier)



MANUFACTURER: FIBERON
FIBERONDECKING.COM
PROMENADE PVC DECKING
COLOR: AS PER OWNER DIRECTIVE

***NOTE:**
1. CONTRACTOR SHALL SUBMIT PRODUCT DATA FOR REVIEW AND ACCEPTANCE BY THE CLIENT, CIVIL ENGINEER, AND LANDSCAPE ARCHITECT PRIOR TO PROCUREMENT, FABRICATION, AND INSTALLATION.

1 SEAT WALL: LANDSCAPE FORMS: LINK WOOD BENCH



69497 | Solange



Part Number	Style	Outside Dimensions			Interior Opening		Weight	Est. Gallons
		L (in)	W (in)	H (in)	L (in)	W (in)		
69497.56	Solange	56	24	12	54	22	40.9	60.0
69497.70	Solange	70	30	15	66	26	70.7	117.2
69497.84	Solange	84	36	18	79.7	31.7	92	202.5
69381.10	Hudson	100	18	28	96.9	14.9	109.1	187.5

MANUFACTURER: JAY SCOTTS COLLECTION
JAYSCOTTS.COM

RECTANGLE PLANTER


COLOR: AS PER OWNER DIRECTIVE

***NOTE:**
1. CONTRACTOR SHALL SUBMIT PRODUCT DATA FOR REVIEW AND ACCEPTANCE BY THE CLIENT, CIVIL ENGINEER, AND LANDSCAPE ARCHITECT PRIOR TO PROCUREMENT, FABRICATION, AND INSTALLATION.

3 DECORATIVE PLANTER

2 PVC DECKING

THIS ITEM HAS BEEN DIGITALLY SIGNED AND SEALED BY KYLER DURHAM, P.L.A. ON THE DATE ADJACENT TO THE SEAL. SIGNATURE MUST BE VERIFIED ON ANY ELECTRONIC COPIES.

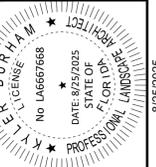

KHA PROJECT: 147507039
DATE: 8/1/2025
SCALE: AS SHOWN
DESIGNED BY: SHB
DRAWN BY: SHB
CHECKED BY: GDW

MANUFACTURER
DETAILS

OAKWOOD EAST MULTI
FAMILY PROJECT
PREPARED FOR
KIMCO
FLORIDA

SHEET NUMBER
L-355

Always call 811 two full business days before you dig to have underground utilities located and marked.

Sunshine811.com

THE PRESENCE OF GROUNDWATER SHOULD BE ANTICIPATED ON THIS PROJECT. CONTRACTOR'S BID SHALL INCLUDE CONSIDERATION FOR ADDRESSING THIS ISSUE.



Plotted By: Durham, Kyler. Sheet: SEAT/OAKWOOD EAST MULTI FAMILY PROJECT. Usoul: L-355. MANUFACTURER DETAILS. August 25, 2025. 11:44:15am. K:\VRE-LDEX\147507039 - oakwood east - towers\CAD\plansheets\L-355 - HARDSCAPE PLANS.dwg. This document, together with the concepts and designs presented herein, is intended only for the specific purpose and client for which it was prepared. Reuse of and improper reliance on this document without written authorization and adaptation by Kimley-Horn and Associates, Inc. shall be without liability to Kimley-Horn and Associates, Inc.

No.	REVISIONS	DATE	BY

Plotted By: Durham, Kyler - Sheet: SHT-OAKWOOD-EAST-MULTI-FAMILY-PROJECT-LEVEL-356-MANUFACTURER-DETAILS - August 25, 2025 - 11:44:49am - IK:\WEB-IDEVA\147507039 - oakwood east multi family project - level 356 - HARDSCAPE PLANS.dwg
 This document, together with the concepts and designs presented herein, is intended only for the specific purpose and client for which it was prepared. Reuse of and improper reliance on this document without written authorization and adaptation by Kimley-Horn and Associates, Inc. shall be without liability to Kimley-Horn and Associates, Inc.

MANUFACTURER: KEYSTONE RIDGE
www.keystoneridge.com
 (724) 284-1213
MODEL: HARMONY - HIID-32
SIZE: LENGTH: 31"
 WIDTH: 31"
 HEIGHT: 34"
COLOR: BRONZE OR OWNER APPROVED
NOTES: INSTALL PER MANUFACTURER'S SPECIFICATIONS
 EMBEDDED MOUNT PER MANUFACTURER.

	HIID-32	HIID-38
WIDTH	32 gal.	38 gal.
ELEVATED LEG	31"	31"
ADJUSTABLE LEG	34"	34"
LID WIDTH	33"	33"
WEIGHT	28"	28"
	195 lbs.	195 lbs.

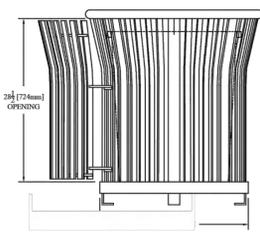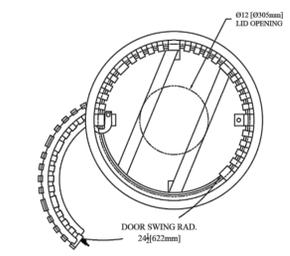

1 TRASH AND RECYCLE RECEPTACLE

NOT TO SCALE




MANUFACTURER: JAY SCOTTS
jayscotts.com
 (454) 922 - 3434
MODEL: SEE BELOW
SIZES: SMALL POT: ALZIRA 23"x23"x22"
 LARGE POT: ALZIRA 36"x36"x34"
COLOR: TO BE SELECTED BY OWNER FROM MANUFACTURER'S FULL RANGE
NOTES: INSTALL 12" DEEP DRAINAGE STONE IN BOTTOM OF POT WITH LANDSCAPE FILTER FABRIC FOR MEDIAN SEPARATION. ALL POTS TO BE FURNISHED WITH DRAINAGE HOLES.

***NOTE:**
 1. CONTRACTOR SHALL SUBMIT PRODUCT DATA FOR REVIEW AND ACCEPTANCE BY THE CLIENT, CIVIL ENGINEER, AND LANDSCAPE ARCHITECT PRIOR TO PROCUREMENT, FABRICATION, AND INSTALLATION.

3 FREESTANDING PLANTER POT


NOT TO SCALE

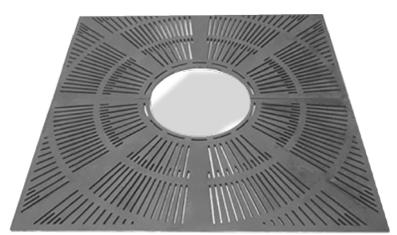

MANUFACTURER: URBAN ACCESSORIES
www.urbanaccessories.com
 (877) 487-0488
MODEL: COHO
SIZE: LENGTH: 5"
 WIDTH: 5"
COLOR: BRONZE OR OWNER APPROVED
NOTES: INSTALL PER MANUFACTURER'S SPECIFICATIONS
 EMBEDDED MOUNT PER MANUFACTURER.

4 TREE GRATE

NOT TO SCALE

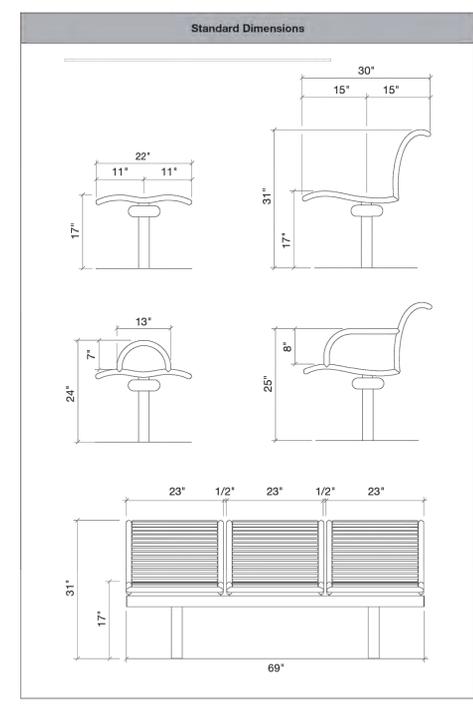

MANUFACTURER: LANDSCAPE FORMS
www.landscapeforms.com
 (800) 521-2546
MODEL: Backless Presidio Seat
SIZE: LENGTH: 69"
 WIDTH: 30"
 HEIGHT: 31"
COLOR: BRONZE. SUBMIT CUT SHEET AND COLOR CHART FOR APPROVAL.
NOTES: BELOW GRADE MOUNT PER MANUFACTURER



2 BENCH SEATING

page 2

POWER AND LUMENS		TCR5	TCR8	TCR15	TCR20	TCR26
Light Engine						
Power (Watts)	5.0	8.0	12.0	17.6	25.1	
Input Current @ 120V (A)	0.04	0.07	0.10	0.15	0.22	
Input Current @ 277V (A)	0.02	0.03	0.05	0.07	0.10	
Configuration						
Spot (20°)	4000K/5000K Lumens	530	812	1,500	2,039	2,718
	3000K Lumens	512	785	1,450	1,971	2,628
Medium (30°)	4000K/5000K Lumens	552	846	1,630	2,215	2,963
	3000K Lumens	533	818	1,575	2,141	2,854
Wide (50°)	4000K/5000K Lumens	561	860	1,697	2,251	3,002
	3000K Lumens	542	831	1,602	2,176	2,902

LUMEN MAINTENANCE		
Ambient Temperature	TM-21 Lumen Maintenance (90,000 Hours)	Theoretical L70 (Hours)
Up to 40°C	90%	153,000

LUMEN MULTIPLIER	
Ambient Temperature	Lumen Multiplier
10°C	1.02
15°C	1.01
20°C	1.00
40°C	0.97

ORDERING INFORMATION

Sample Number: TCR55-WH-7050	Light Engine	Distribution
Product Family *		
TCR5-Tracer Flood Small LED	TCR5	5xSpot
TCR5-Tracer Flood Large LED	5xW, 550 Nominal Lumens 8xW, 850 Nominal Lumens	Medium Wide
	TCR1	
	1xW, 1,600 Nominal Lumens	
	20x20W, 2,200 Nominal Lumens	
	26x20W, 2,900 Nominal Lumens	
Options (Add as Suffix) *		
Dial/Color: Carbon Bronze (Standard)		
BE/Black		
WG/Words Green		
WH/White		
7050z70 CRI / 3000K CCT		
7050z70 CRI / 5000K CCT		

STOCK ORDERING INFORMATION

Stock SKUs	
Small	Large
TCR5S-Tracer Small SW, 550 lumens, Spot Distribution	TCR15S-Tracer Large 15W, 1,600 lumens, Spot Distribution
TCR5M-Tracer Small SW, 550 lumens, Medium Distribution	TCR20S-Tracer Large 20W, 2,200 lumens, Medium Distribution
TCR5W-Tracer Small SW, 550 lumens, Wide Distribution	TCR26S-Tracer Large 26W, 2,900 lumens, Medium Distribution
TCR8S-Tracer Small SW, 850 lumens, Spot Distribution	TCR15M-Tracer Large 15W, 1,600 lumens, Medium Distribution
TCR8M-Tracer Small SW, 850 lumens, Medium Distribution	TCR20M-Tracer Large 20W, 2,200 lumens, Medium Distribution
TCR8W-Tracer Small SW, 850 lumens, Wide Distribution	TCR26M-Tracer Large 26W, 2,900 lumens, Medium Distribution

NOTES: Options not available with stock products. Refer to standard ordering information to add options. Stock fixture is 4000K, dimming, 120-277V, carbon bronze only.

MANUFACTURER: Cooper Lighting Solutions
www.designlights.com
 (710) 486-4800
MODEL: Lumark Flood Light
 TCRL20M
COLOR: CARBON BRONZE. SUBMIT CUT SHEET AND COLOR CHART FOR APPROVAL.
NOTES: BELOW GRADE MOUNT PER MANUFACTURER



TCRS / TCRL TRACER

5 LANDSCAPE LIGHTING

NOT TO SCALE

COOPER Lighting Solutions
 111 Highway 78 South
 Houston, TX, 77060
 P: 772-486-4800
www.cooperlighting.com
 Specifications and dimensions subject to change without notice.
 TSS60032EN
 September 30, 2019 9:42 AM


THE PRESENCE OF GROUNDWATER SHOULD BE ANTICIPATED ON THIS PROJECT. CONTRACTOR'S BID SHALL INCLUDE CONSIDERATION FOR ADDRESSING THIS ISSUE.

Always call 811 two full business days before you dig to have underground utilities located and marked.



No.	REVISIONS	DATE	BY

Kimley»Horn
 © 2024 KIMLEY-HORN AND ASSOCIATES, INC.
 445 24TH STREET, SUITE 200, VERO BEACH, FL 32960
 PHONE: 772-794-4100
WWW.KIMLEY-HORN.COM REGISTRY NO. 35106

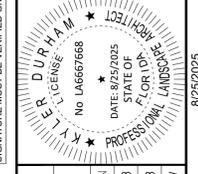

KHA PROJECT		DATE		SCALE		DESIGNED BY		DRAWN BY		CHECKED BY	
147507039		8/1/2025		AS SHOWN		SHB		SHB		GDW	

MANUFACTURER DETAILS

OAKWOOD EAST MULTI FAMILY PROJECT
 PREPARED FOR
KIMCO
 CITY OF HOLLYWOOD
 FLORIDA
 SHEET NUMBER
L-356

