


SECURITY BOLLARD PLANS



Hollywood Blvd. From 21st Ave. to Young Cir.		
Bollard Type	Original Qty. Per CDs	Additional Qty. Per PD
Hercules M30 (Crash Rated)	0	50
Annapolis (Decorative)	178	49
TOTAL	178	99

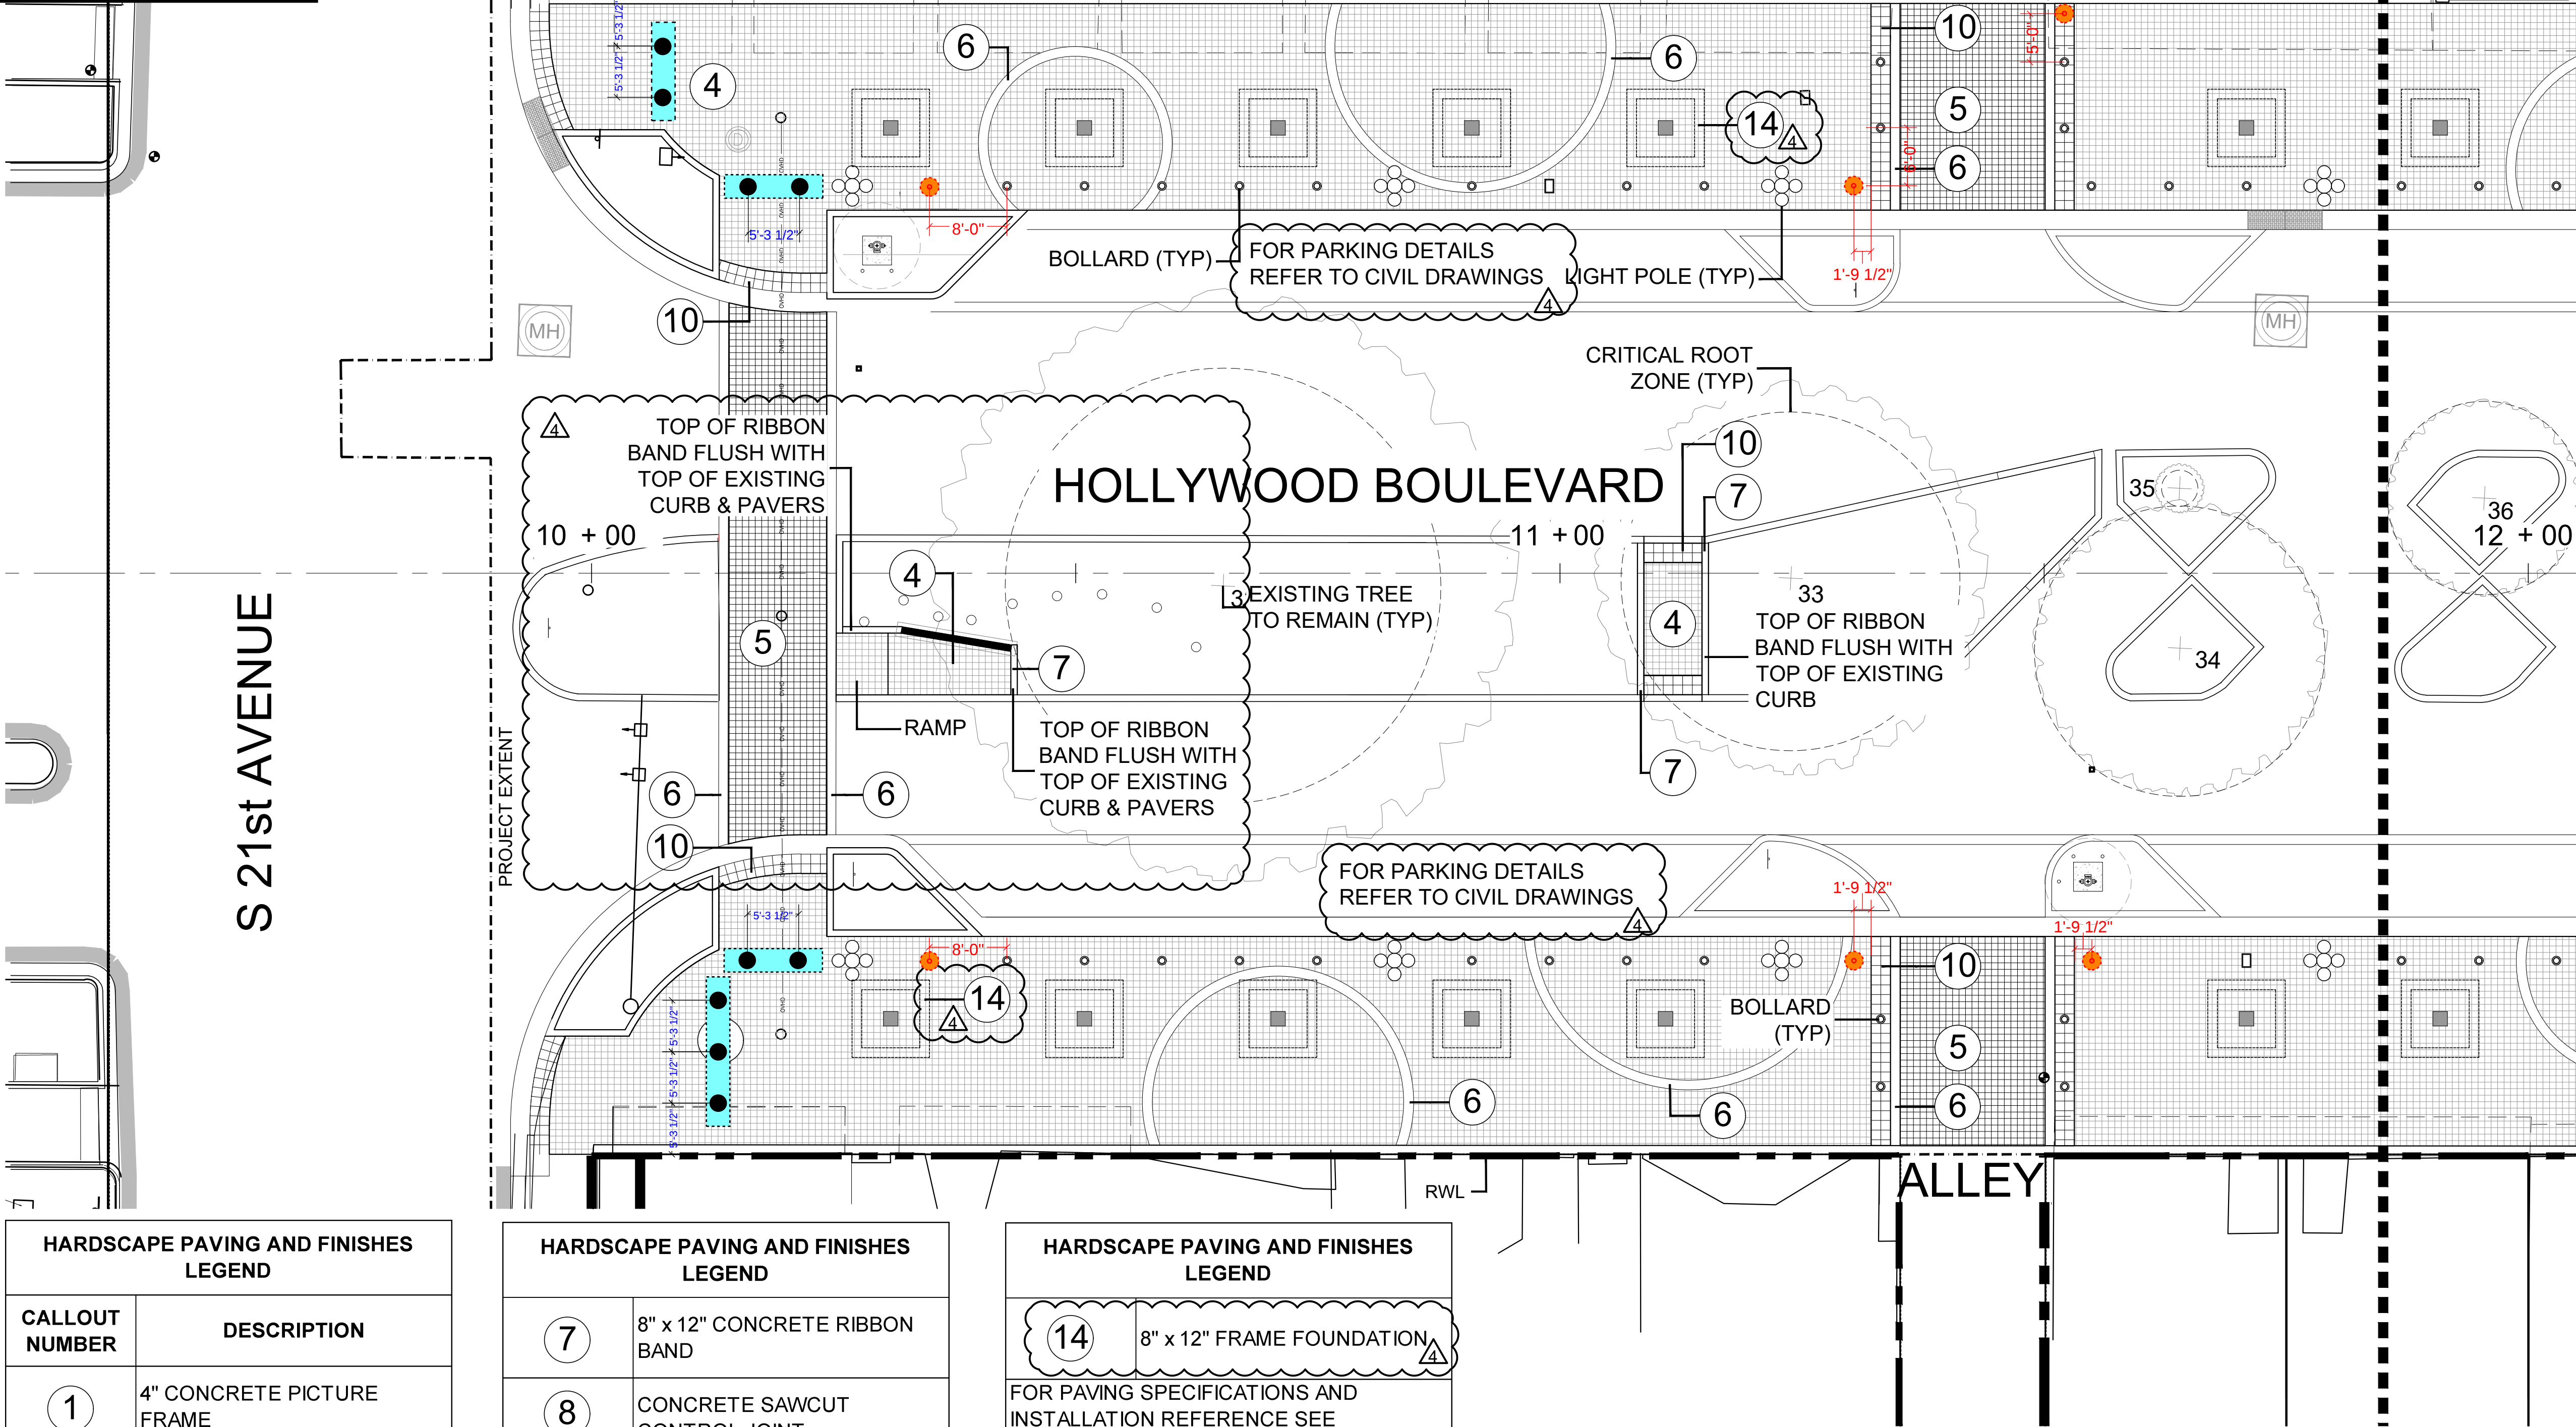


HARDSCAPE PAVING AND FINISHES LEGEND	
CALLOUT NUMBER	DESCRIPTION
1	4" CONCRETE PICTURE FRAME
2	CONCRETE EXPANSION JOINT
3	CONCRETE TOOLED CONTROL JOINT
4	PEDESTRIAN PAVER
5	VEHICULAR PAVER
6	12" x 12" CONCRETE RIBBON BAND

HARDSCAPE PAVING AND FINISHES LEGEND	
7	8" x 12" CONCRETE RIBBON BAND
8	CONCRETE SAWCUT CONTROL JOINT
9	RESIN BOUND AGGREGATE PAVING
10	TRUNCATED DOME PAVERS
11	6" CONCRETE PICTURE FRAME
12	6" CONCRETE
13	4" CONCRETE

HARDSCAPE PAVING AND FINISHES LEGEND	
14	8" x 12" FRAME FOUNDATION
FOR PAVING SPECIFICATIONS AND INSTALLATION REFERENCE SEE HARDSCAPE PAVING AND FINISHES LEGEND ON LF-12	
New Bollards Legend:	
- Hercules M30	
	5'-3 1/2" x 10'-3 1/2"
- Annapolis (Non Crash Rated)	
	2'-0"

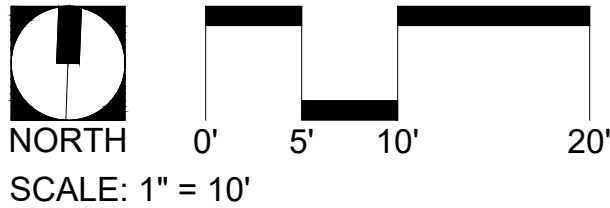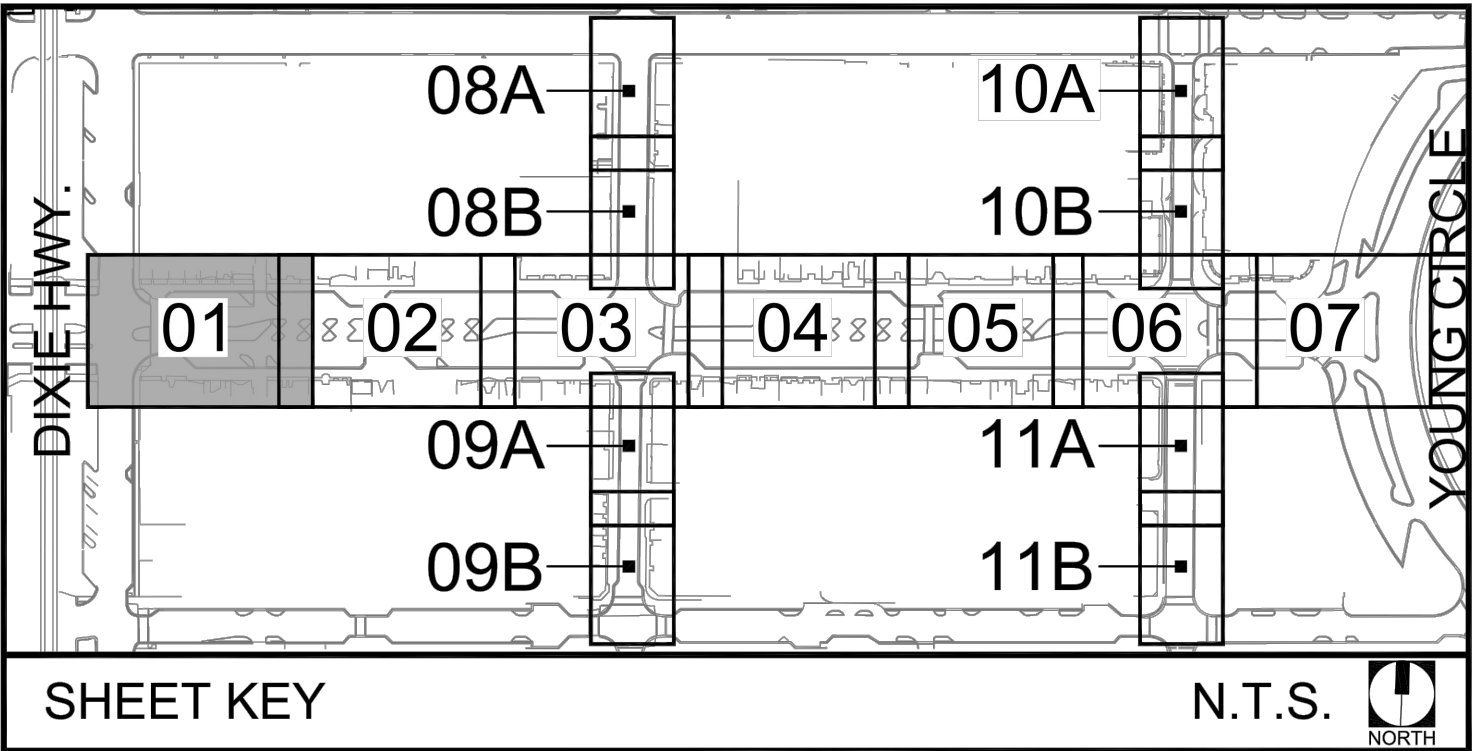



SECURITY BOLLARD PLANS

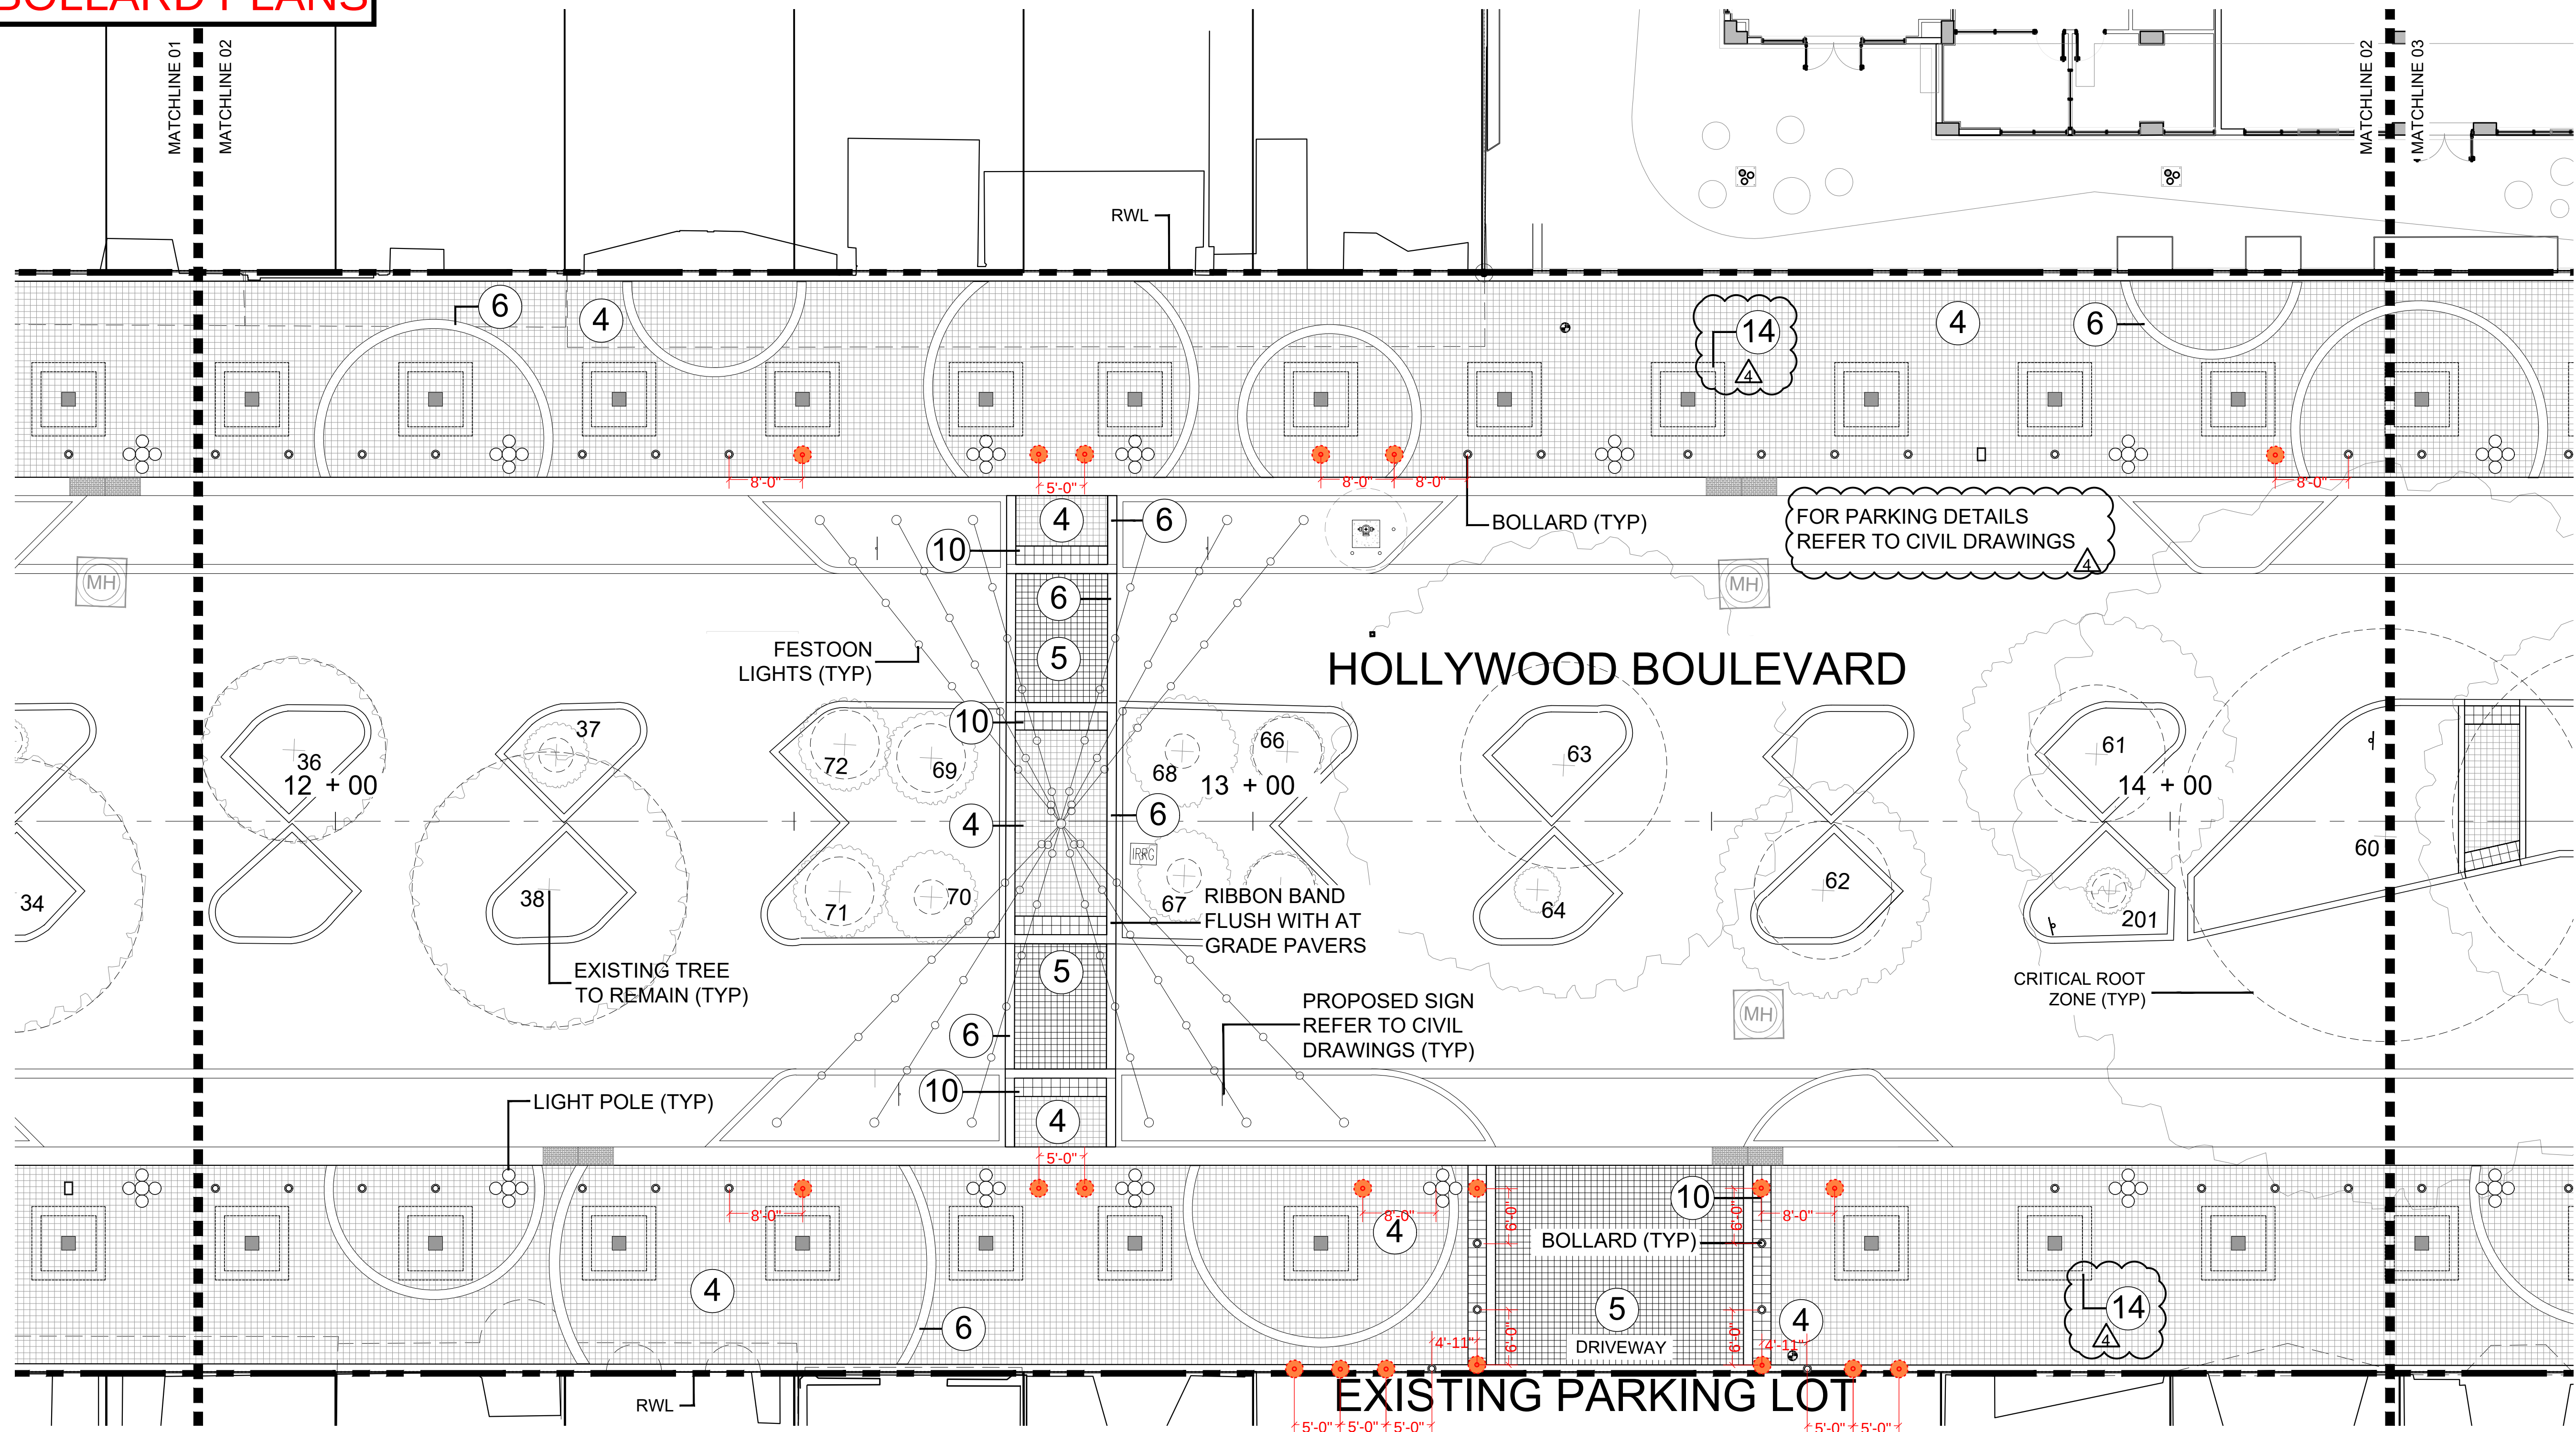


HARDSCAPE PAVING AND FINISHES LEGEND	
CALLOUT NUMBER	DESCRIPTION
1	4" CONCRETE PICTURE FRAME
2	CONCRETE EXPANSION JOINT
3	CONCRETE TOOLED CONTROL JOINT
4	PEDESTRIAN PAVER
5	VEHICULAR PAVER
6	12" x 12" CONCRETE RIBBON BAND

HARDSCAPE PAVING AND FINISHES LEGEND	
7	8" x 12" CONCRETE RIBBON BAND
8	CONCRETE SAWCUT CONTROL JOINT
9	RESIN BOUND AGGREGATE PAVING
10	TRUNCATED DOME PAVERS
11	6" CONCRETE PICTURE FRAME
12	6" CONCRETE
13	4" CONCRETE

HARDSCAPE PAVING AND FINISHES LEGEND	
14	8" x 12" FRAME FOUNDATION
FOR PAVING SPECIFICATIONS AND INSTALLATION REFERENCE SEE HARDSCAPE PAVING AND FINISHES LEGEND ON LF-12	
New Bollards Legend:	
- Hercules M30	
- Annapolis (Non Crash Rated)	

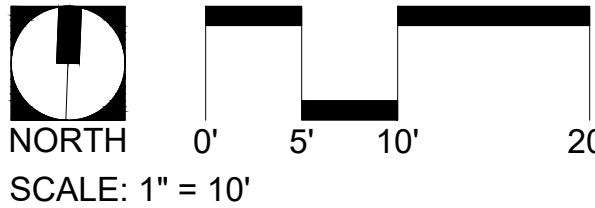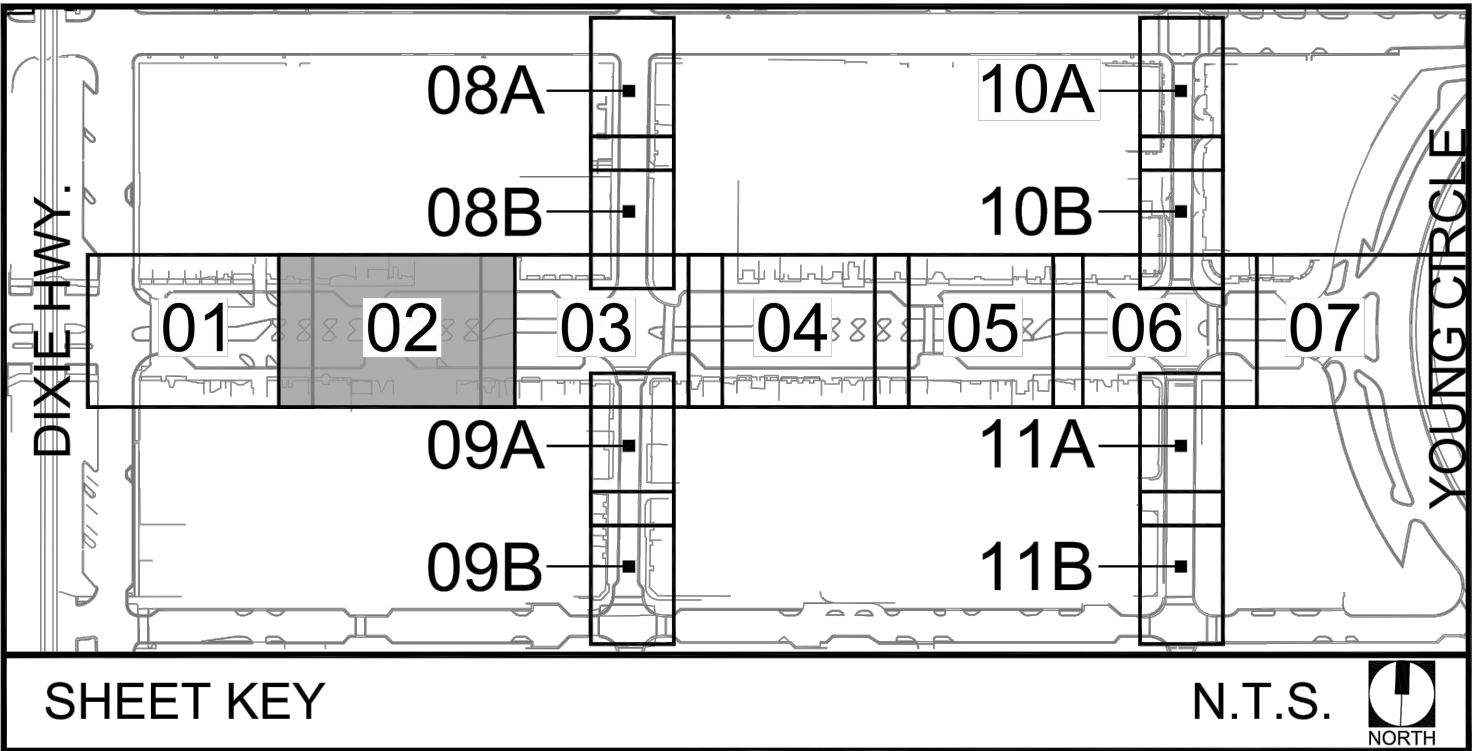



SECURITY BOLLARD PLANS

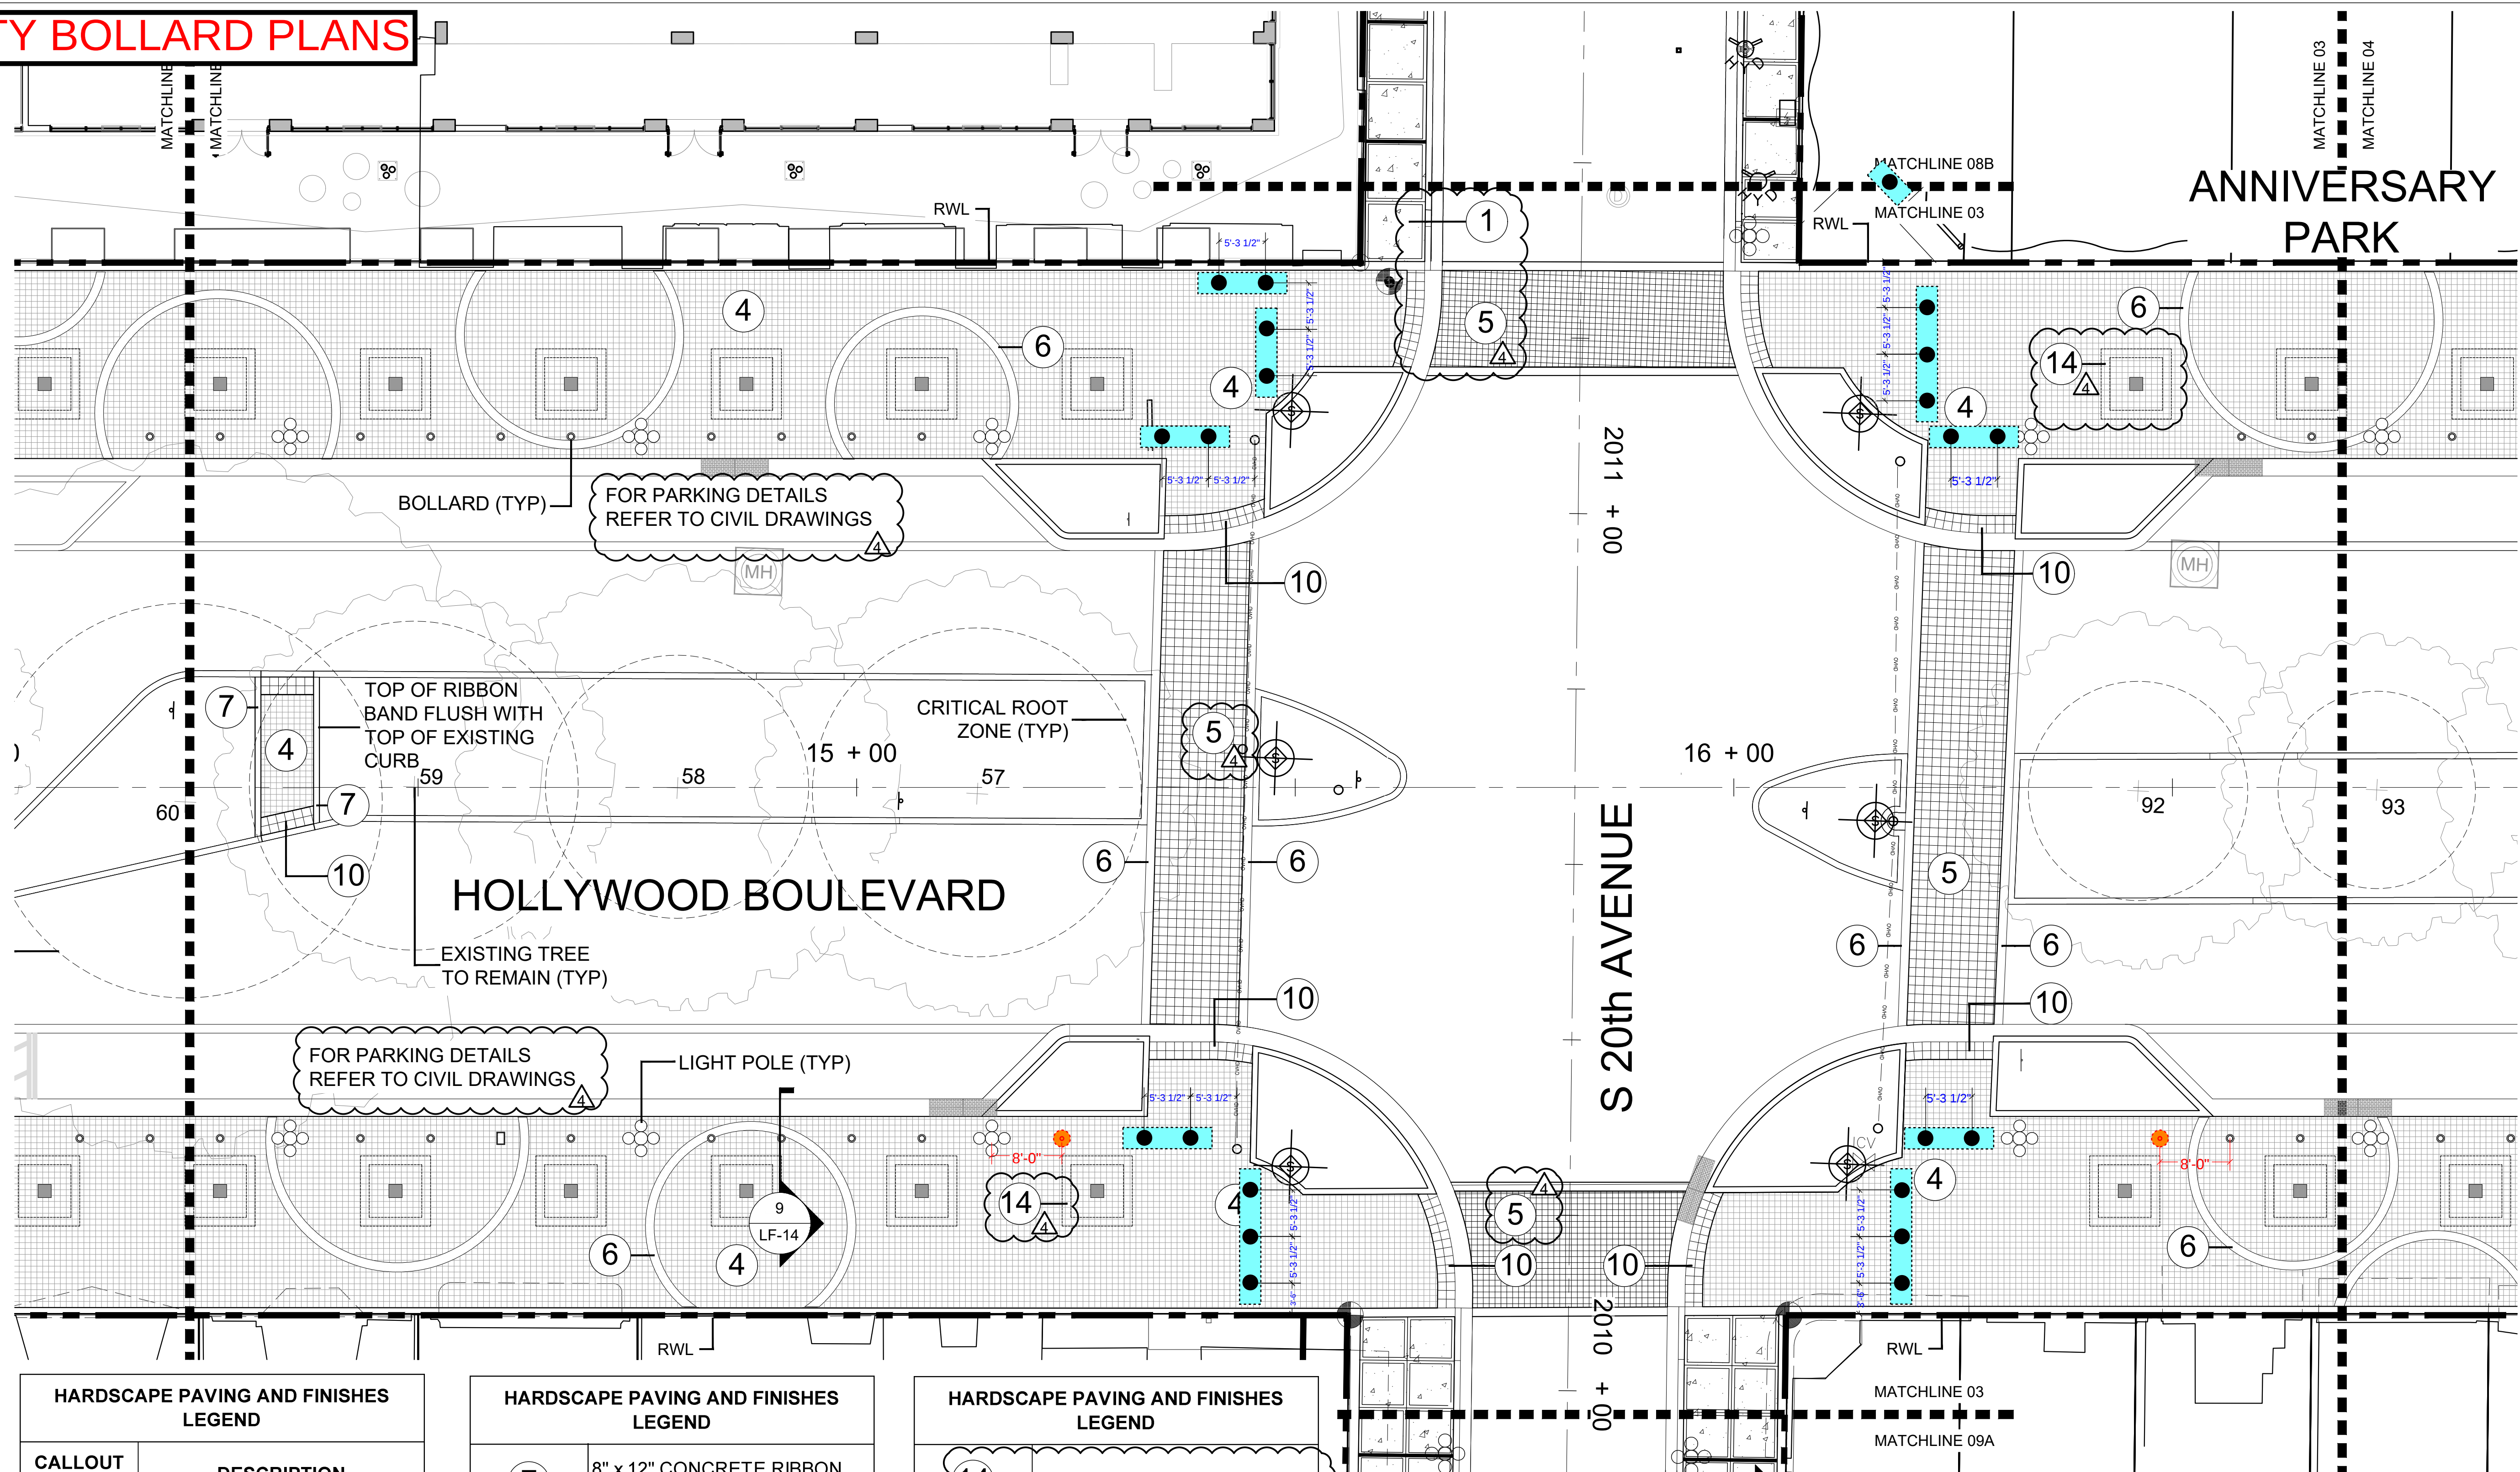


HARDSCAPE PAVING AND FINISHES LEGEND	
CALLOUT NUMBER	DESCRIPTION
①	4" CONCRETE PICTURE FRAME
②	CONCRETE EXPANSION JOINT
③	CONCRETE TOOLED CONTROL JOINT
④	PEDESTRIAN PAVER
⑤	VEHICULAR PAVER
⑥	12" x 12" CONCRETE RIBBON BAND

HARDSCAPE PAVING AND FINISHES LEGEND	
7	8" x 12" CONCRETE RIBBON BAND
8	CONCRETE SAWCUT CONTROL JOINT
9	RESIN BOUND AGGREGATE PAVING
10	TRUNCATED DOME PAVERS
11	6" CONCRETE PICTURE FRAME
12	6" CONCRETE
13	4" CONCRETE

HARDSCAPE PAVING AND FINISHES LEGEND	
14	8" x 12" FRAME FOUNDATION 4
FOR PAVING SPECIFICATIONS AND INSTALLATION REFERENCE SEE HARDSCAPE PAVING AND FINISHES LEGEND ON LF-12	
New Bollards Legend: - Hercules M30 5'-0" 2'-6" 5'-3 1/2" 10'-3 1/2" - Annapolis (Non Crash Rated) 2'-0"	

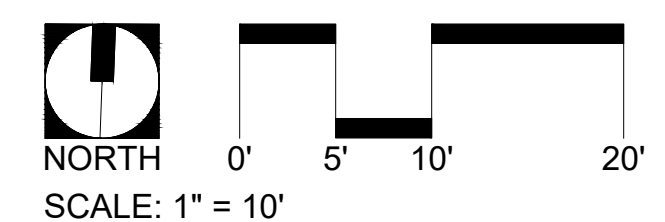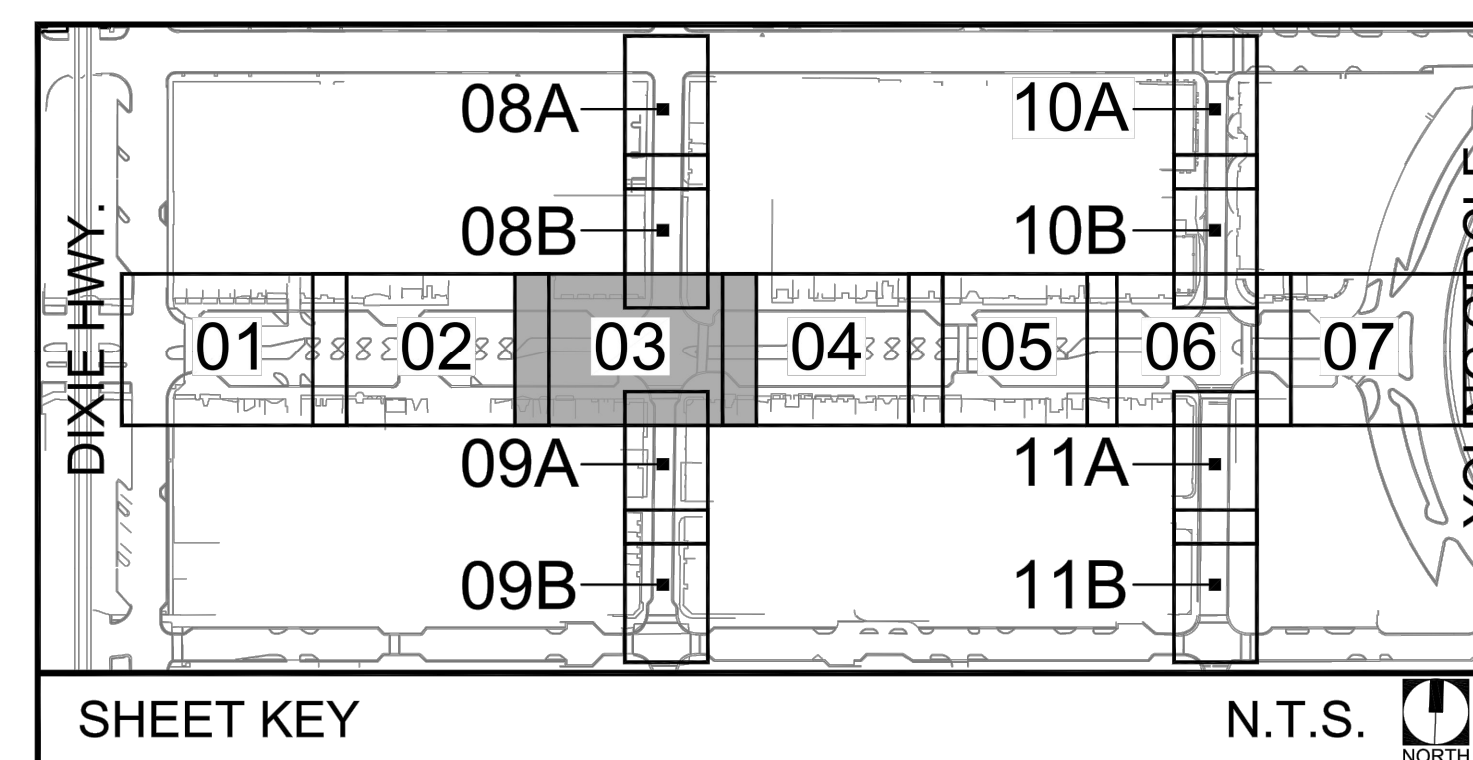

SECURITY BOLLARD PLANS

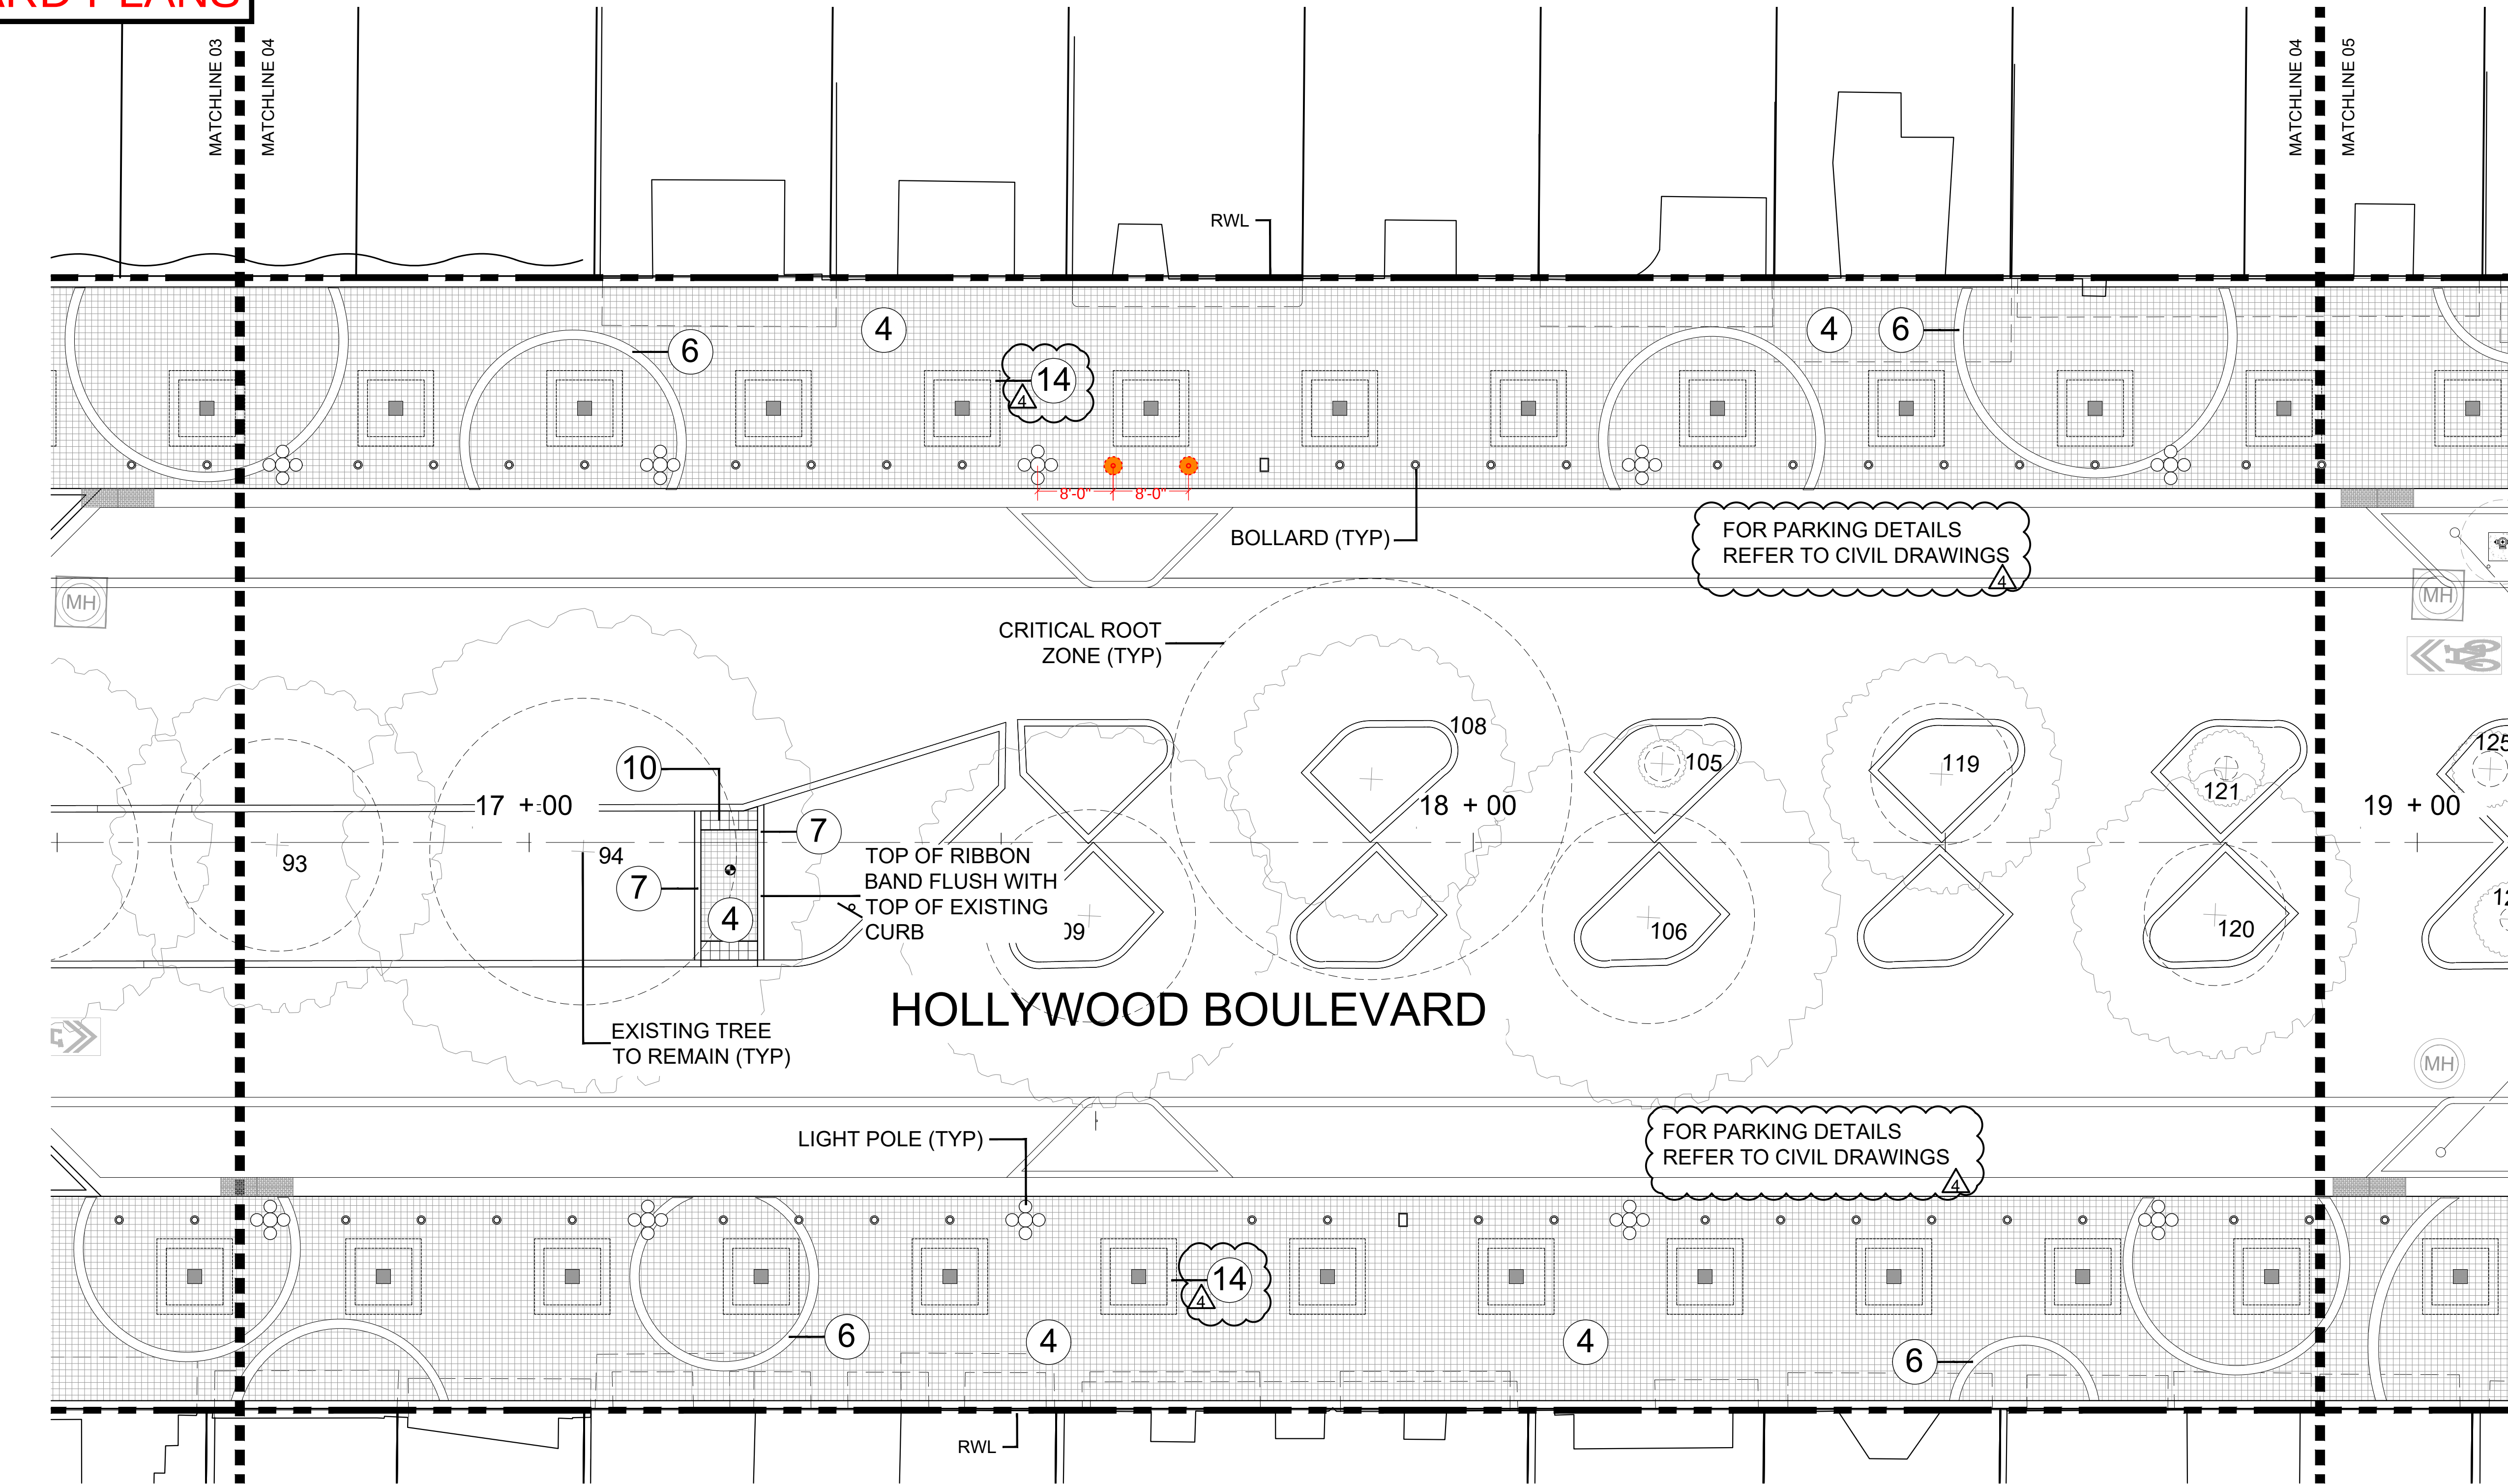

HARDSCAPE PAVING AND FINISHES LEGEND	
CALLOUT NUMBER	DESCRIPTION
1	4" CONCRETE PICTURE FRAME
2	CONCRETE EXPANSION JOINT
3	CONCRETE TOOLED CONTROL JOINT
4	PEDESTRIAN PAVER
5	VEHICULAR PAVER
6	12" x 12" CONCRETE RIBBON BAND

HARDSCAPE PAVING AND FINISHES LEGEND	
7	8" x 12" CONCRETE RIBBON BAND
8	CONCRETE SAWCUT CONTROL JOINT
9	RESIN BOUND AGGREGATE PAVING
10	TRUNCATED DOME PAVERS
11	6" CONCRETE PICTURE FRAME
12	6" CONCRETE
13	4" CONCRETE

HARDSCAPE PAVING AND FINISHES LEGEND

14

8" x 12" FRAME FOUNDATION

FOR PAVING SPECIFICATIONS AND INSTALLATION REFERENCE SEE HARDSCAPE PAVING AND FINISHES LEGEND ON LF-12

New Bollards Legend:

- Hercules M30

5'-3 9/16"

2'-6"

5'-0"

5'-3 9/16"

10'-3 1/2"

- Annapolis (Non Crash Rated)

2'-0"

BA Bermello Ajamil & Partners
Architecture • Civil Engineering • Landscape Architecture
4711 South LeJeune Road
Coral Gables, Florida 33146
Phone (305) 859-2050
Fax (305) 860-3700

PREPARED FOR/OWNER:
CITY OF HOLLYWOOD
CRA PROJECT NO.: DORA 21-034
BA PROJECT NO.: 02160
SCALE: AS NOTED
DRAWN BY: LMA
CHECKED BY: KJO
DRAWING TITLE:
HOLLYWOOD BLVD. STREETSCAPE IMPROVEMENTS

PROJECT NAME:
HOLLYWOOD BLVD. STREETSCAPE IMPROVEMENTS
PROJECT LOCATION/ADDRESS:
HOLLYWOOD BOULEVARD FROM 21st AVENUE TO YOUNG CIRCLE INCLUDING 19th AND 20th AVENUES BETWEEN TYLER AND HARRISON ST CITY OF HOLLYWOOD, FL 33020
SUB-CONSULTANT INFORMATION:

NOTICE TO BUILDER:
TO THE BEST OF OUR KNOWLEDGE AND BELIEF, THE INFORMATION CONTAINED ON THESE DRAWINGS CONFORMS TO THE STANDARDS SET IN THE FLORIDA BUILDING CODE. THE CONTRACTOR SHALL BE RESPONSIBLE FOR VERIFYING ALL DIMENSIONS, AND FIELD CONDITIONS PRIOR TO THE START OF THE WORK, AND NOTIFYING THE ARCHITECT, AT ONCE, OF ANY AND ALL ERRORS, DISCREPANCIES, IRREGULARITIES, OR OMISSIONS PERTAINING TO THE SUCCESSFUL COMPLETION OF THE PROJECT INDICATED.
PROFESSIONAL SEAL:

KIRK J. OLNEY
FL REGISTERED LANDSCAPE ARCHITECT
LA0001705
SUBMITTAL DESCRIPTION / MILESTONE:
100% CONSTRUCTION DOCUMENTS
SEPTEMBER 15th, 2022


REVISIONS:
A 02/17/2023 ALL COMMENTS TO DATE

DRAWING SHEET INFORMATION
CRA PROJECT NO.: DORA 21-034
BA PROJECT NO.: 02160
SCALE: AS NOTED
DRAWN BY: LMA
CHECKED BY: KJO
DRAWING TITLE:

HARDSCAPE PAVING AND FINISHES PLAN

SHEET NO.
LF-04



SECURITY BOLLARD PLANS

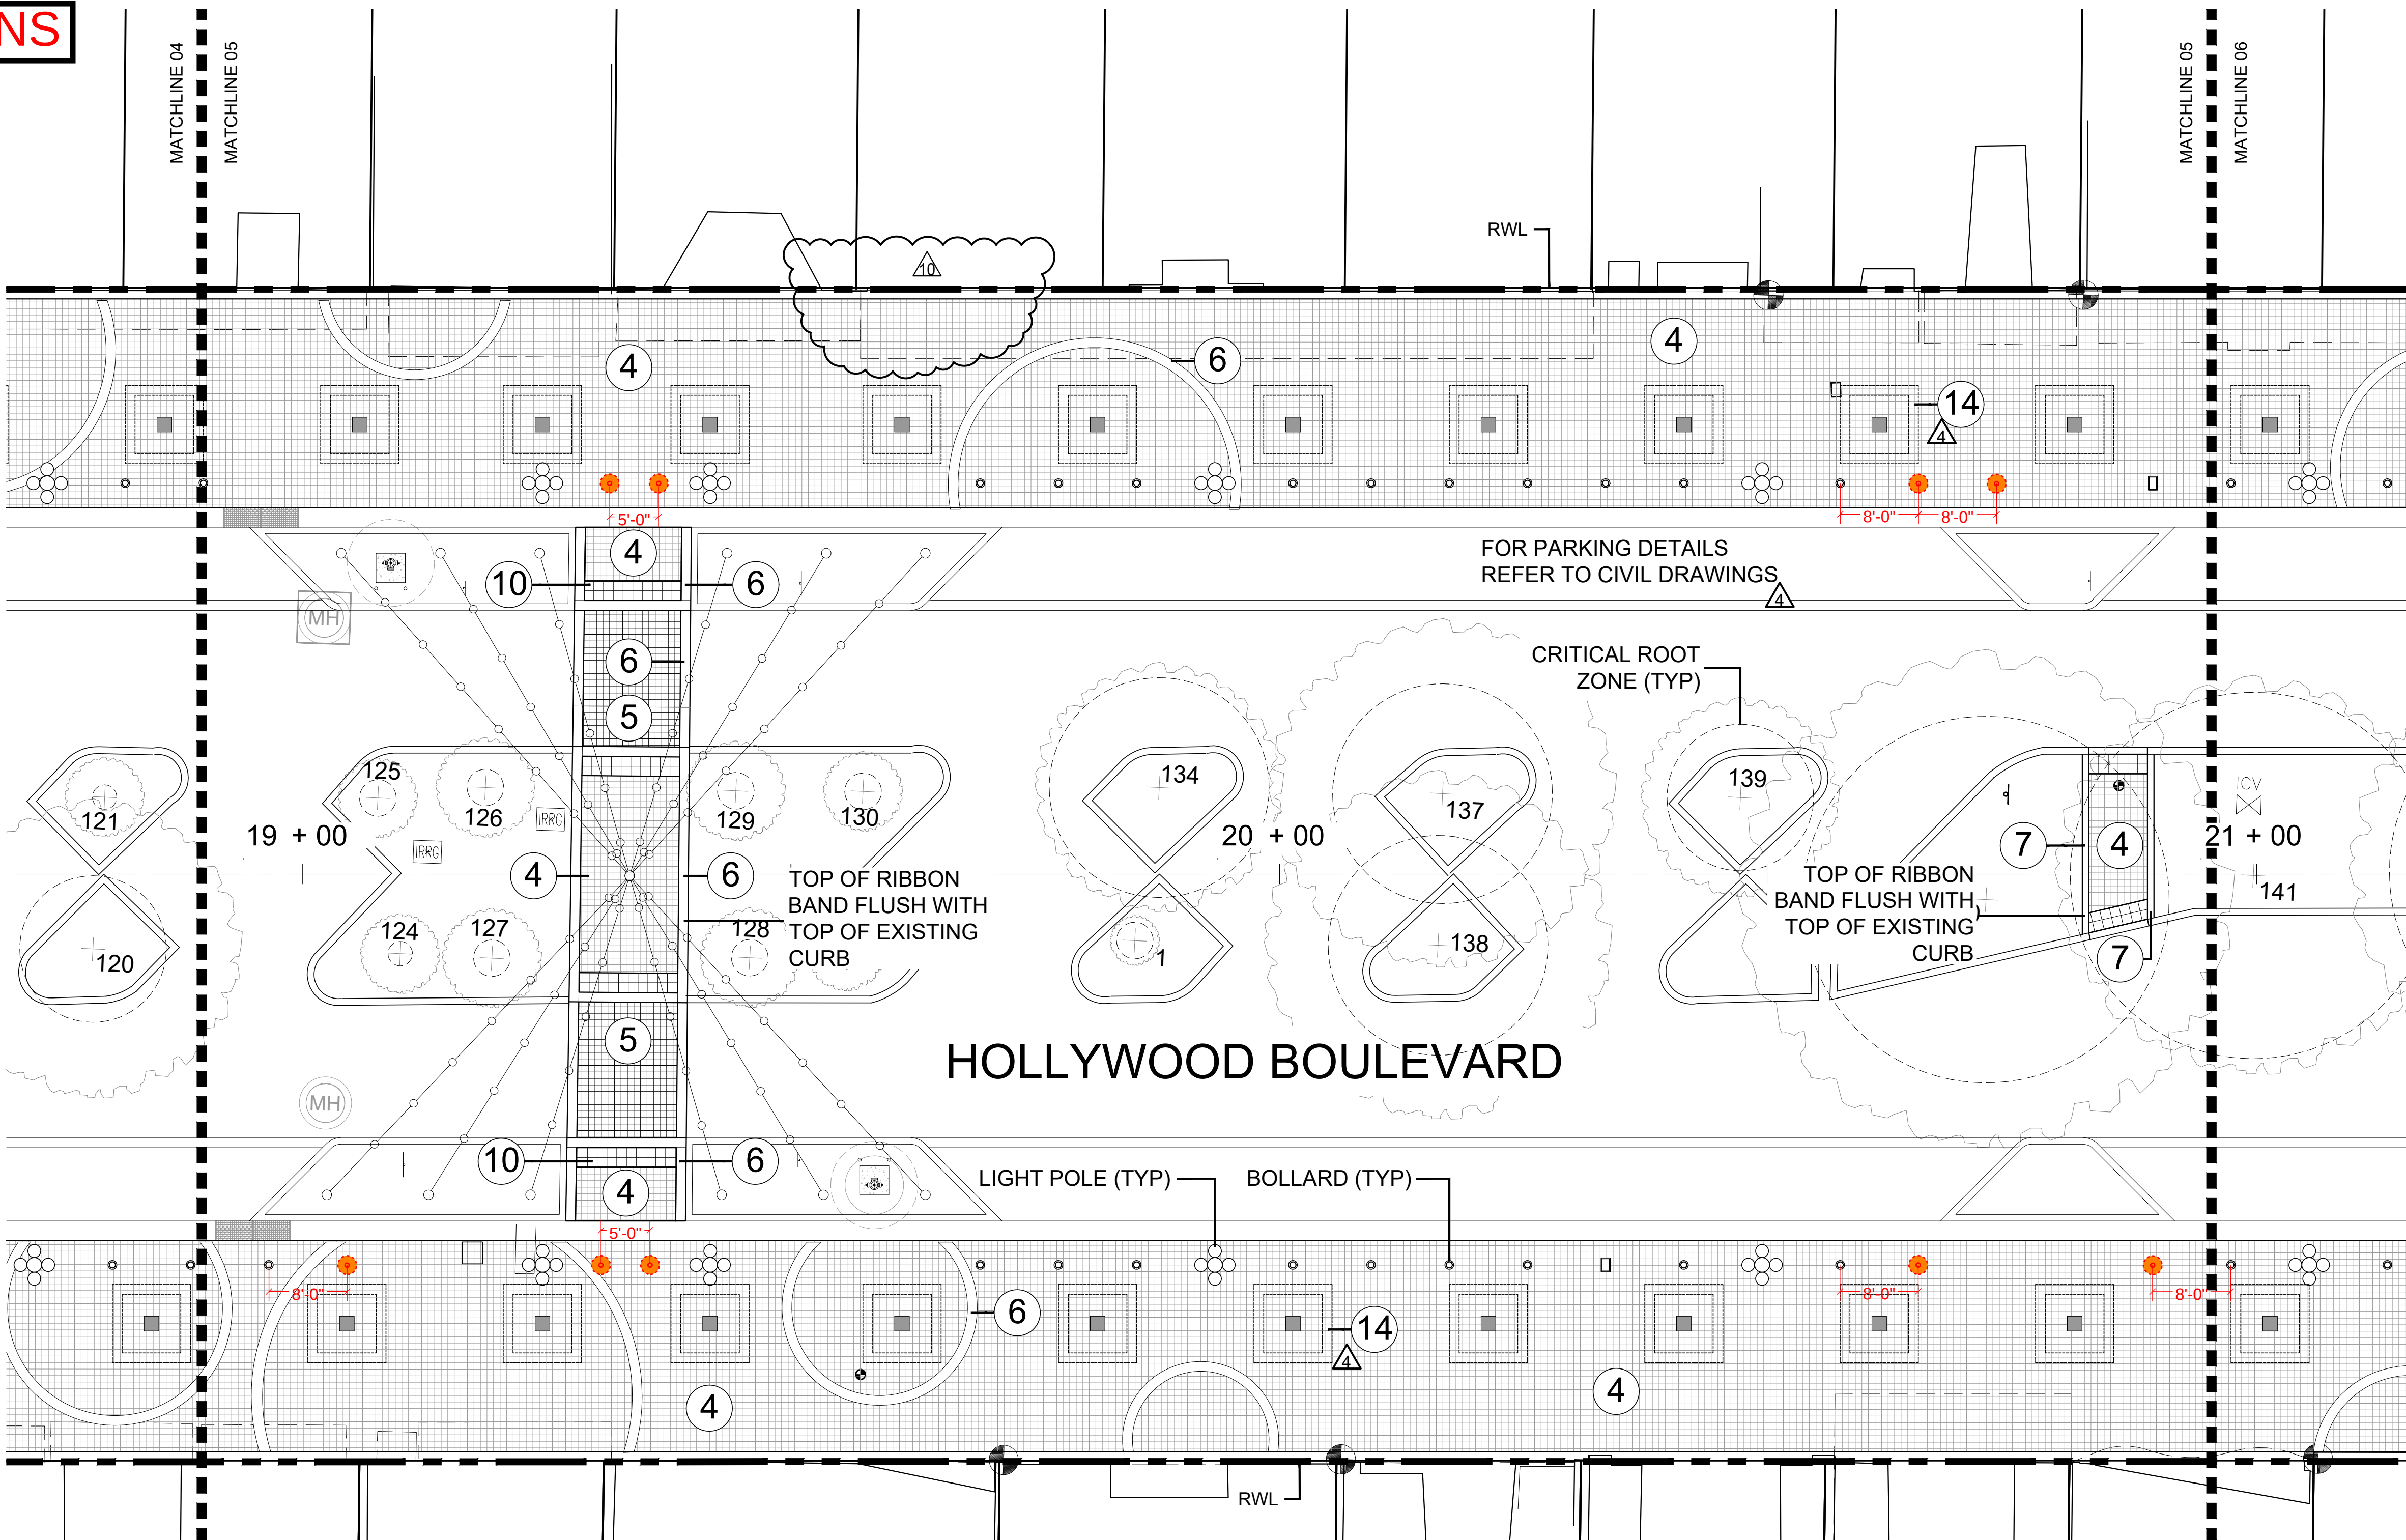

HARDSCAPE PAVING AND FINISHES LEGEND	
CALLOUT NUMBER	DESCRIPTION
1	4" CONCRETE PICTURE FRAME
2	CONCRETE EXPANSION JOINT
3	CONCRETE TOOLED CONTROL JOINT
4	PEDESTRIAN PAVER
5	VEHICULAR PAVER
6	12" x 12" CONCRETE RIBBON BAND

HARDSCAPE PAVING AND FINISHES LEGEND	
7	8" x 12" CONCRETE RIBBON BAND
8	CONCRETE SAWCUT CONTROL JOINT
9	RESIN BOUND AGGREGATE PAVING
10	TRUNCATED DOME PAVERS
11	6" CONCRETE PICTURE FRAME
12	6" CONCRETE
13	4" CONCRETE

HARDSCAPE PAVING AND FINISHES LEGEND	
14	8" x 12" FRAME FOUNDATION
FOR PAVING SPECIFICATIONS AND INSTALLATION REFERENCE SEE HARDSCAPE PAVING AND FINISHES LEGEND ON LF-12	
New Bollards Legend:	
- Hercules M30	
- Annapolis (Non Crash Rated)	

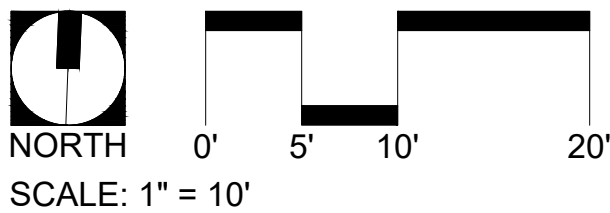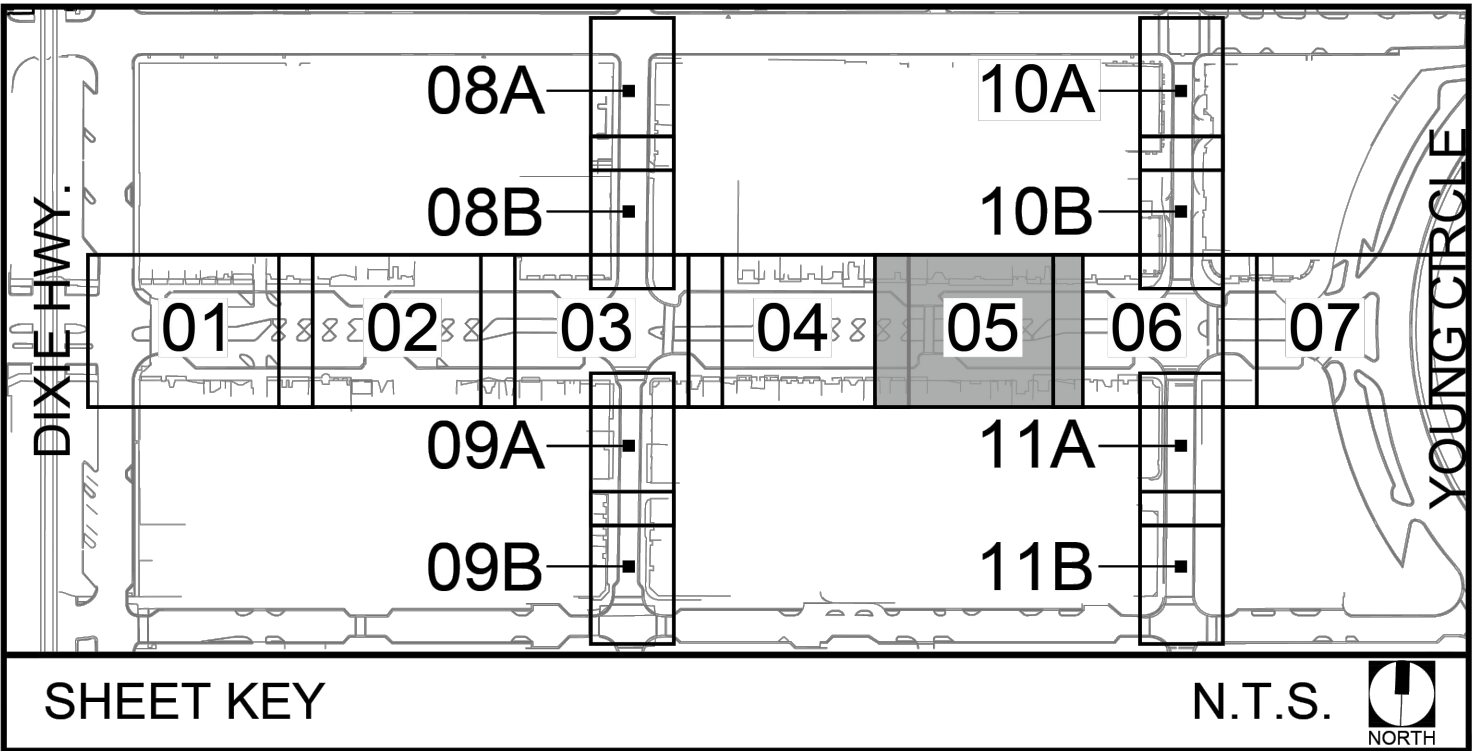

NOTICE TO BUILDER:
TO THE BEST OF OUR KNOWLEDGE AND BELIEF, THE INFORMATION CONTAINED ON THESE DRAWINGS CONFORMS TO THE STANDARDS SET IN THE FLORIDA BUILDING CODE. THE CONTRACTOR SHALL BE RESPONSIBLE FOR VERIFYING ALL DIMENSIONS, AND FIELD CONDITIONS PRIOR TO THE START OF THE WORK, AND NOTIFYING THE ARCHITECT, AT ONCE, OF ANY AND ALL ERRORS, DISCREPANCIES, IRREGULARITIES, OR OMISSIONS PERTAINING TO THE SUCCESSFUL COMPLETION OF THE PROJECT INDICATED.

PROFESSIONAL SEAL:

KIRK J. OLNEY
FL REGISTERED LANDSCAPE ARCHITECT
LA0001705

SUBMITTAL DESCRIPTION / MILESTONE:

100% CONSTRUCTION DOCUMENTS
SEPTEMBER 15th, 2022


REVISIONS:
02/17/2023 ALL COMMENTS TO DATE
02/05/2024 GRADING ADJUSTMENT

DRAWING SHEET INFORMATION
CRA PROJECT NO.: DORA 21-034
BA PROJECT NO.: 02160
SCALE: AS NOTED
DRAWN BY: LMA
CHECKED BY: KJO

DRAWING TITLE:
HARDSCAPE PAVING AND FINISHES PLAN

SHEET NO.
LF-05



SECURITY BOLLARD PLANS

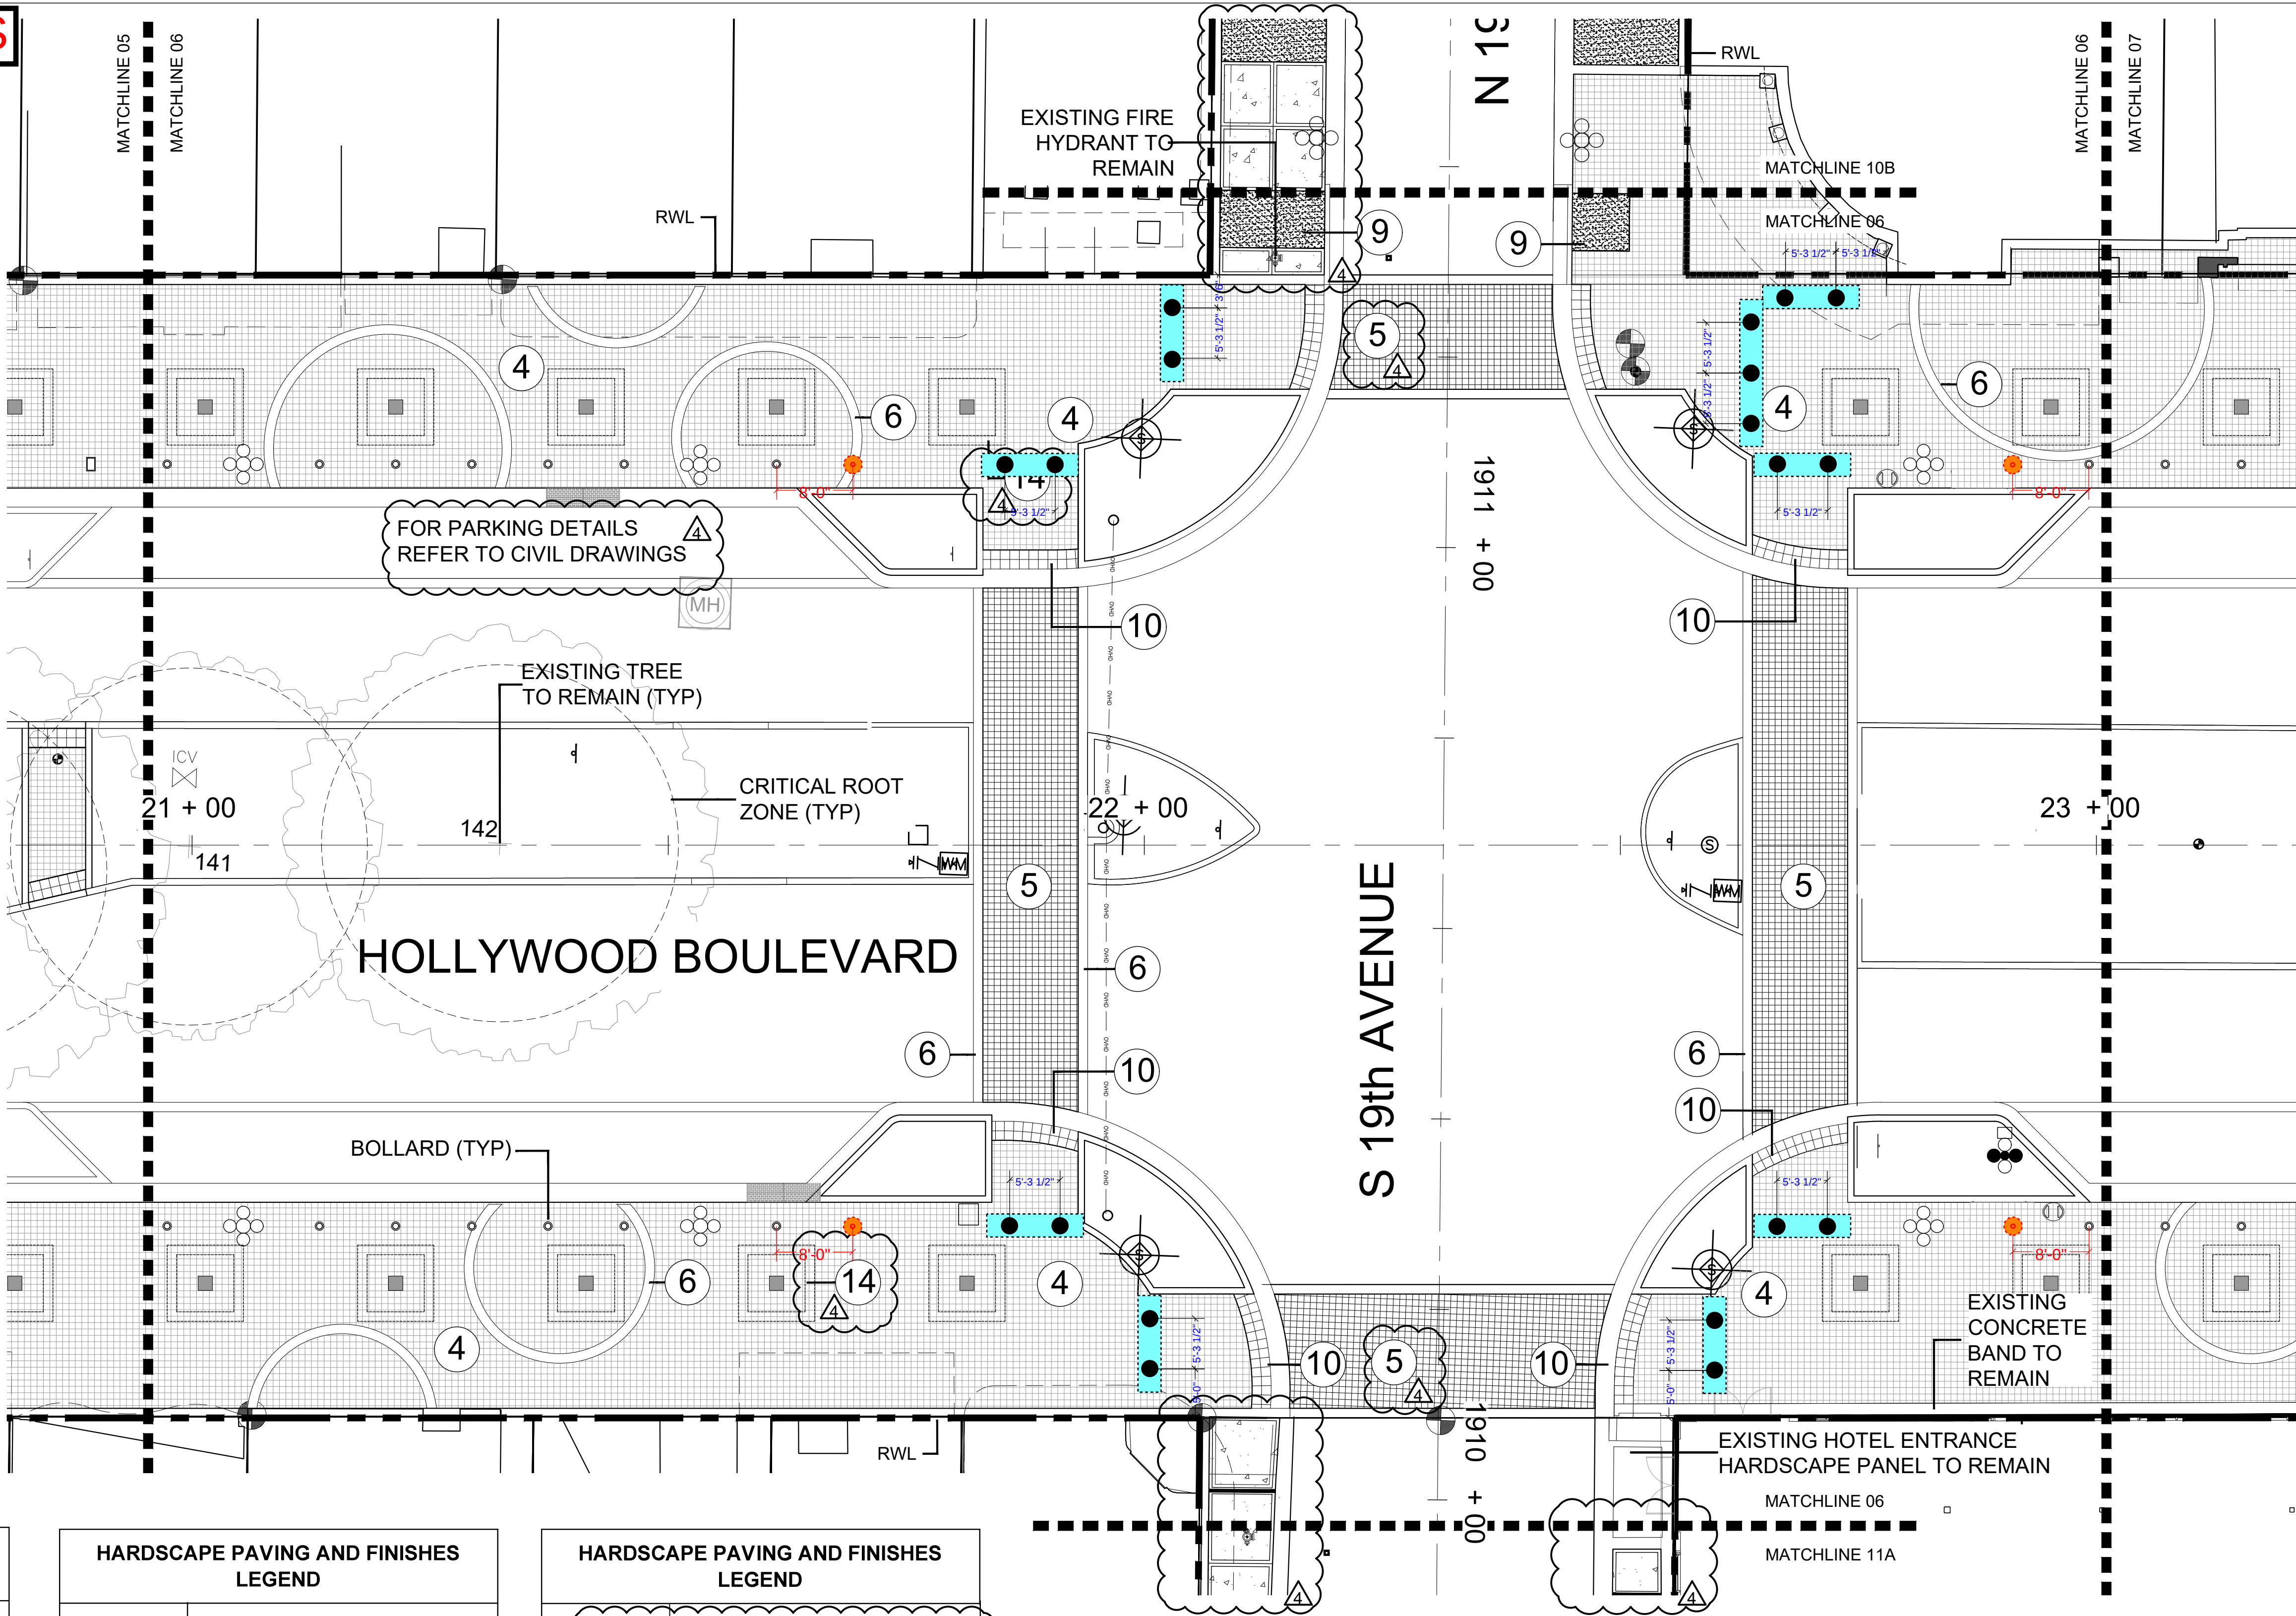


HARDSCAPE PAVING AND FINISHES LEGEND	
CALLOUT NUMBER	DESCRIPTION
1	4" CONCRETE PICTURE FRAME
2	CONCRETE EXPANSION JOINT
3	CONCRETE TOOLED CONTROL JOINT
4	PEDESTRIAN PAVER
5	VEHICULAR PAVER
6	12" x 12" CONCRETE RIBBON BAND

HARDSCAPE PAVING AND FINISHES LEGEND	
7	8" x 12" CONCRETE RIBBON BAND
8	CONCRETE SAWCUT CONTROL JOINT
9	RESIN BOUND AGGREGATE PAVING
10	TRUNCATED DOME PAVERS
11	6" CONCRETE PICTURE FRAME
12	6" CONCRETE
13	4" CONCRETE

HARDSCAPE PAVING AND FINISHES LEGEND	
14	8" x 12" FRAME FOUNDATION
FOR PAVING SPECIFICATIONS AND INSTALLATION REFERENCE SEE HARDSCAPE PAVING AND FINISHES LEGEND ON LF-12	
New Bollards Legend:	
- Hercules M30	
- Annapolis (Non Crash Rated)	

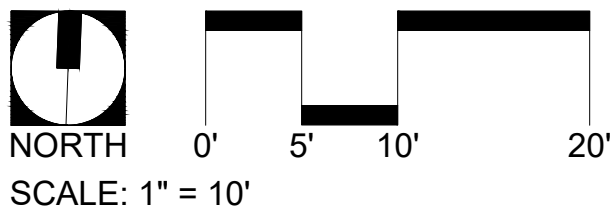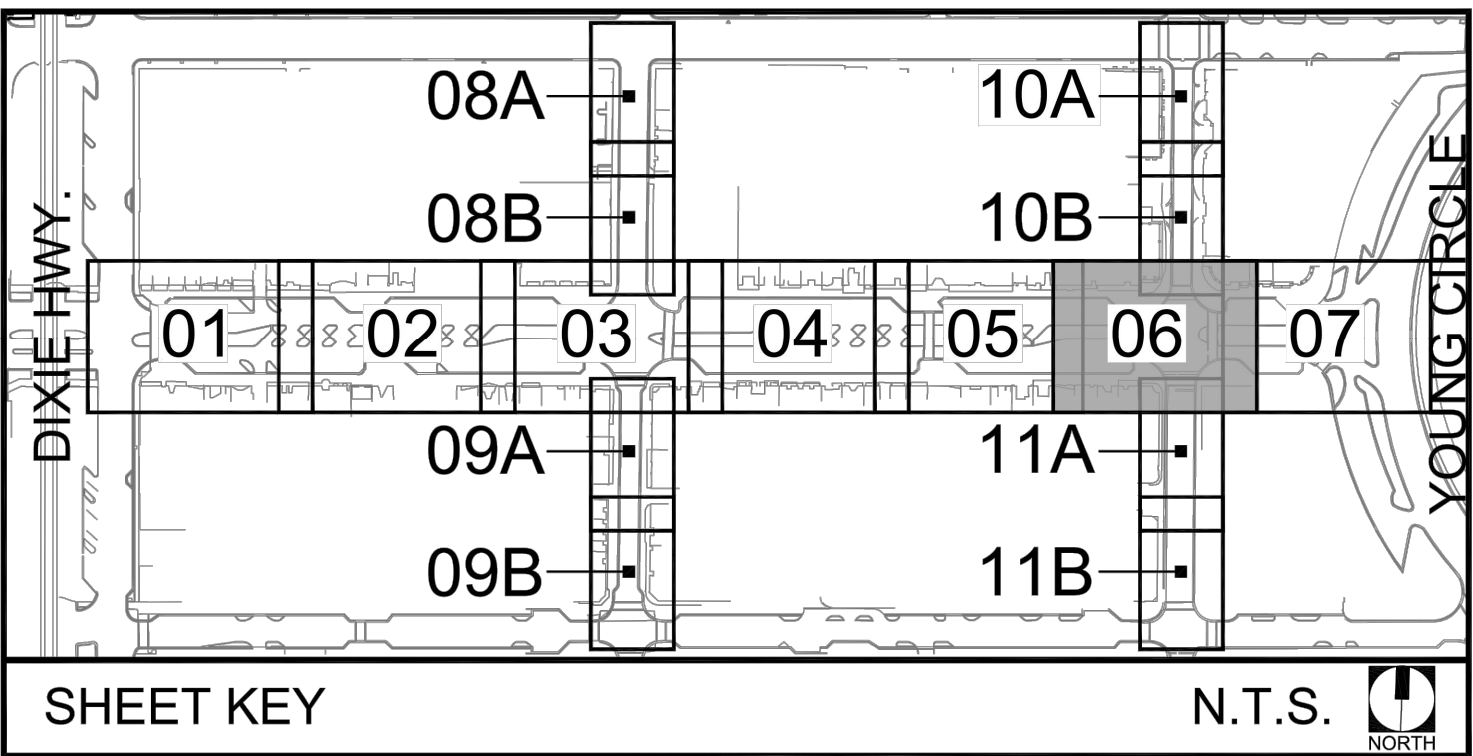

SECURITY BOLLARD PLANS

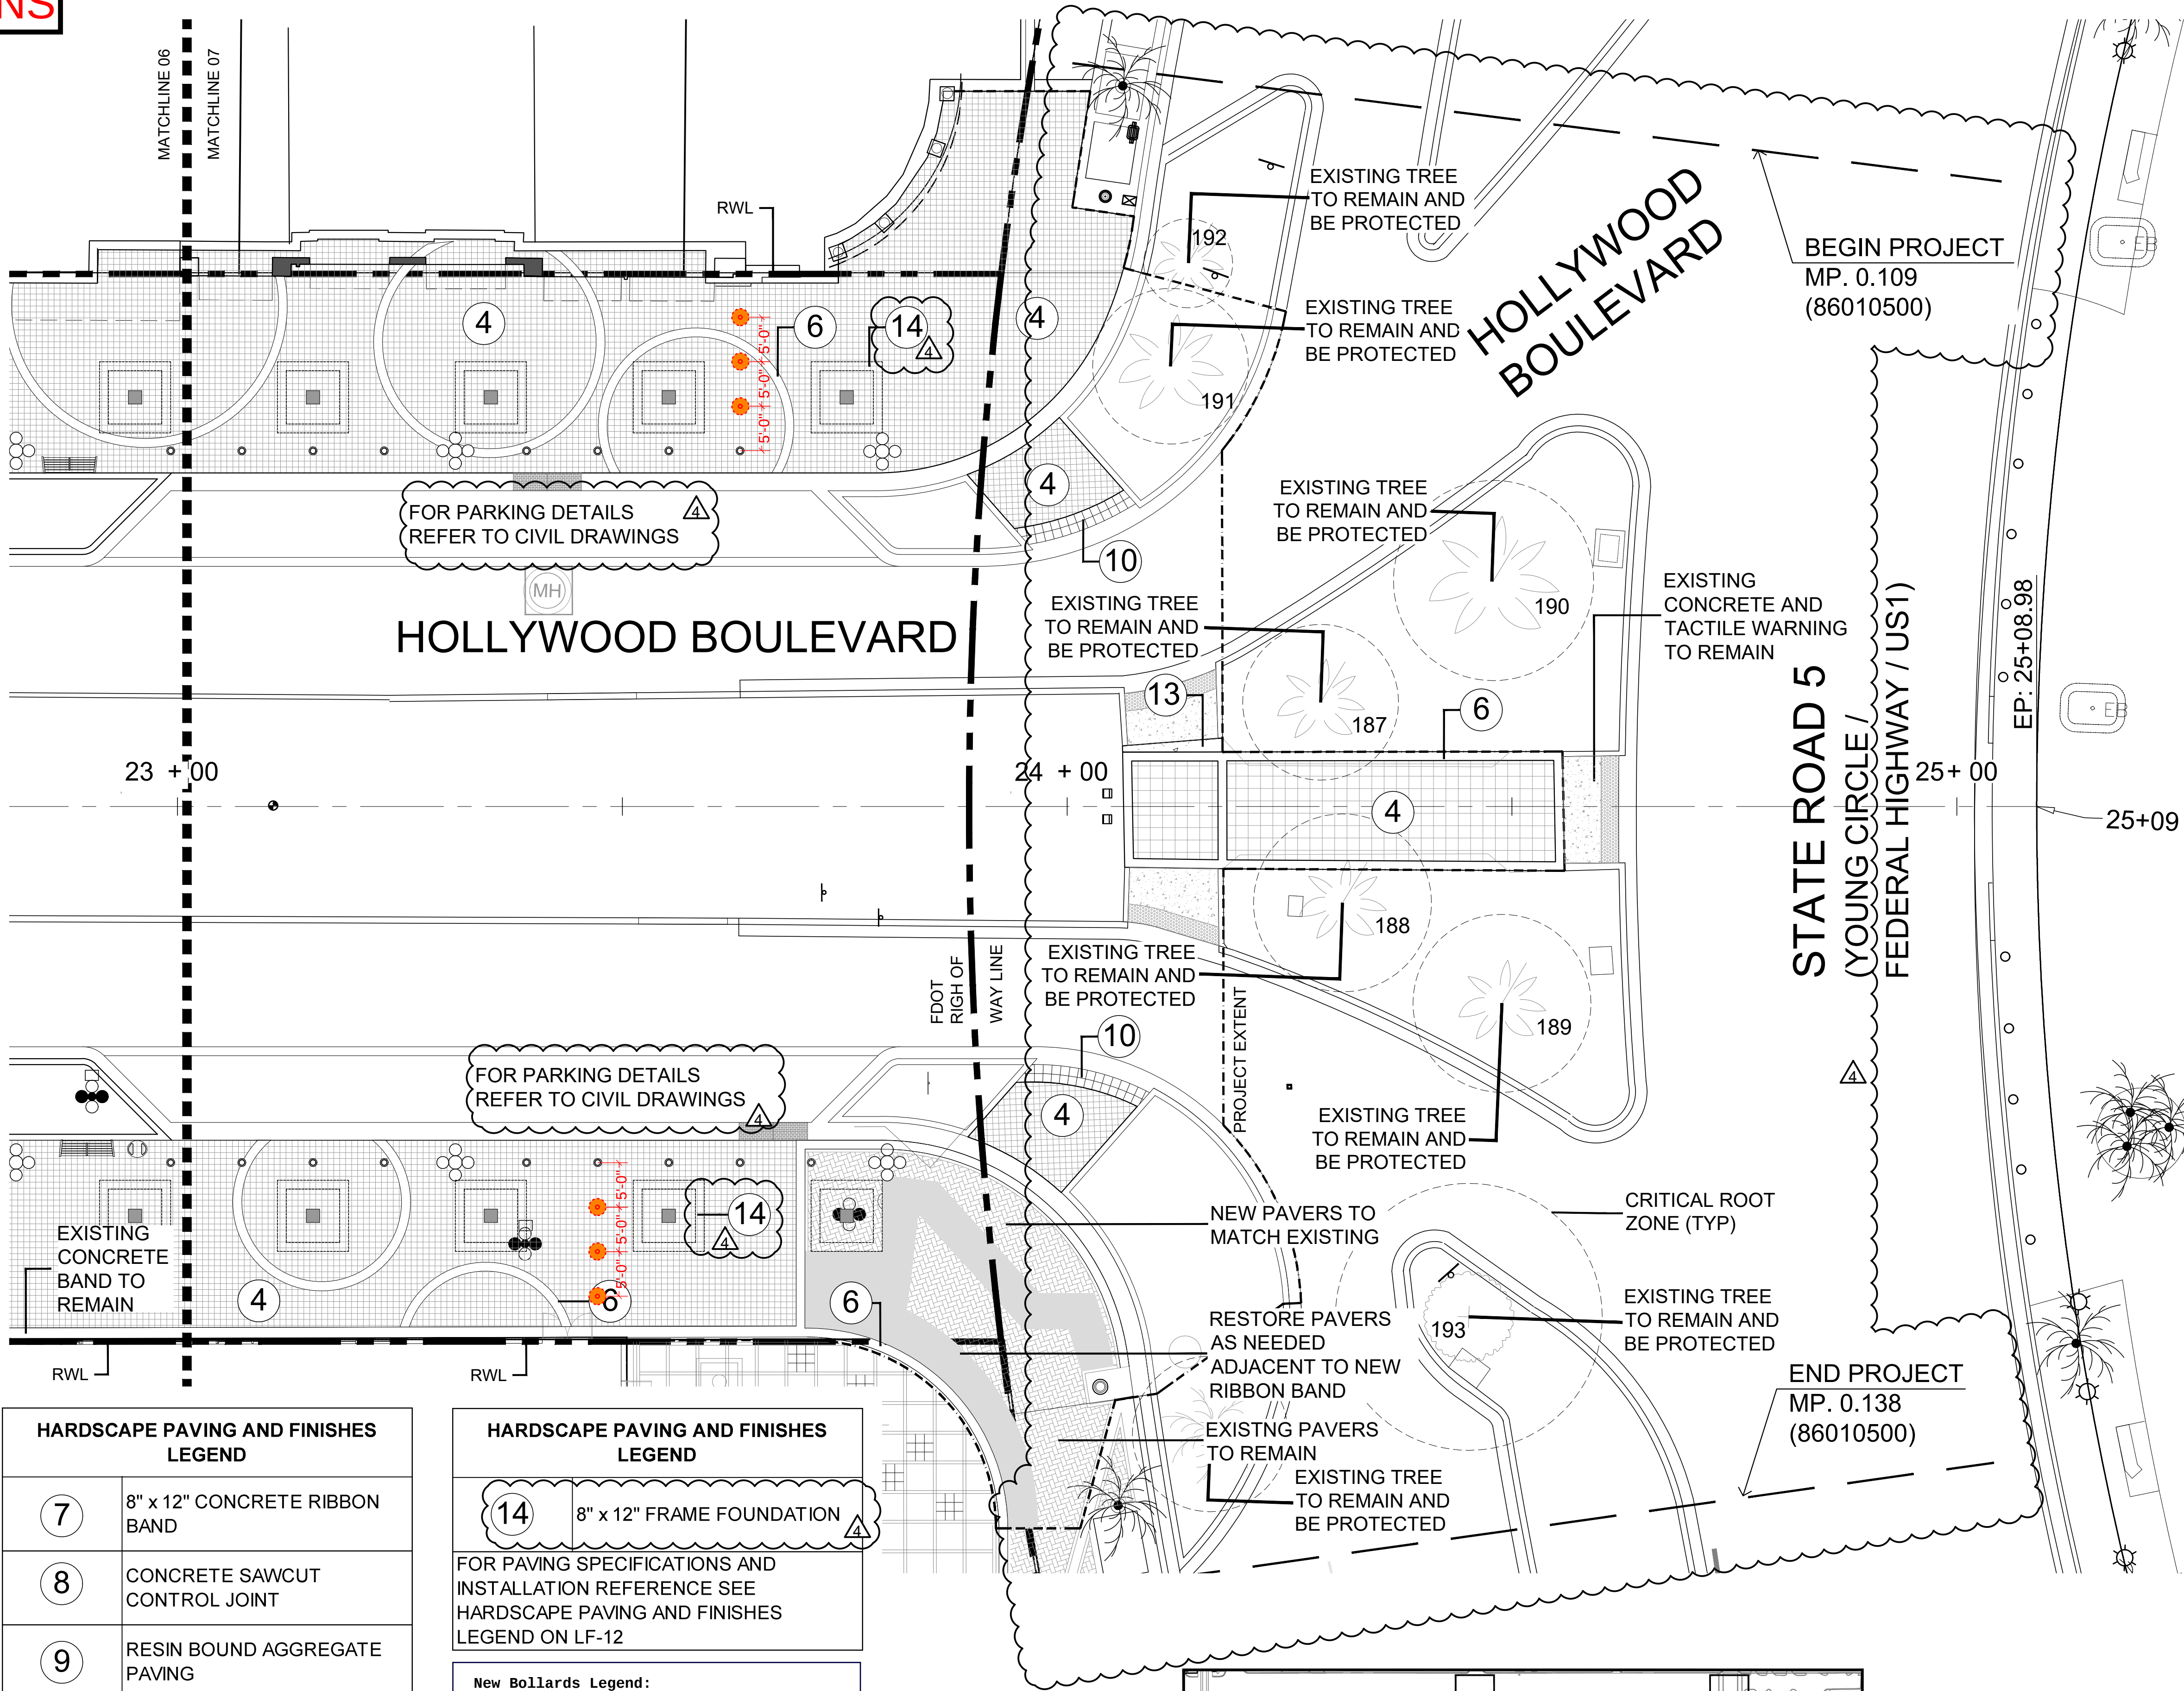

HARDSCAPE PAVING AND FINISHES LEGEND	
CALLOUT NUMBER	DESCRIPTION
1	4" CONCRETE PICTURE FRAME
2	CONCRETE EXPANSION JOINT
3	CONCRETE TOOLED CONTROL JOINT
4	PEDESTRIAN PAVER
5	VEHICULAR PAVER
6	12" x 12" CONCRETE RIBBON BAND

HARDSCAPE PAVING AND FINISHES LEGEND	
7	8" x 12" CONCRETE RIBBON BAND
8	CONCRETE SAWCUT CONTROL JOINT
9	RESIN BOUND AGGREGATE PAVING
10	TRUNCATED DOME PAVERS
11	6" CONCRETE PICTURE FRAME
12	6" CONCRETE
13	4" CONCRETE

HARDSCAPE PAVING AND FINISHES LEGEND	
14	8" x 12" FRAME FOUNDATION
FOR PAVING SPECIFICATIONS AND INSTALLATION REFERENCE SEE HARDSCAPE PAVING AND FINISHES LEGEND ON LF-12	
New Bollards Legend:	
- Hercules M30 5'-3 9/16"	
- Annapolis (Non Crash Rated) 2'-0"	

