

REV	DATE	DRAWN BY	DESCRIPTION

JOHN J. STOECKEL  
 LICENSE NO. 80758  
 PROFESSIONAL ENGINEER  
 STATE OF FLORIDA  
 JOHN J. STOECKEL  
 FLORIDA PROFESSIONAL ENGINEER - LICENSE NUMBER: 80758


PLANS FOR PERMITTING  
 FOR  
**STORAGE KING**  
 2147 PEMBROKE RD  
 CITY OF HOLLYWOOD  
 BROWARD COUNTY,  
 FLORIDA

TAMPA OFFICE  
 5471 West Waters Avenue  
 Suite 100  
 Tampa, FL 33634  
 Phone: 813.207.1061  
 Fax: 813.281.1050

SCALE: AS SHOWN DATE: 7/2/18 DRAWN BY: JFT CHECKED BY: JF  
 PROJECT NUMBER: 17000734A DRAWING NAME: CLAYT


SHEET TITLE:  
**RIGHT-OF-WAY DEDICATION PLAN**

SHEET NUMBER:  
**5 of 10**

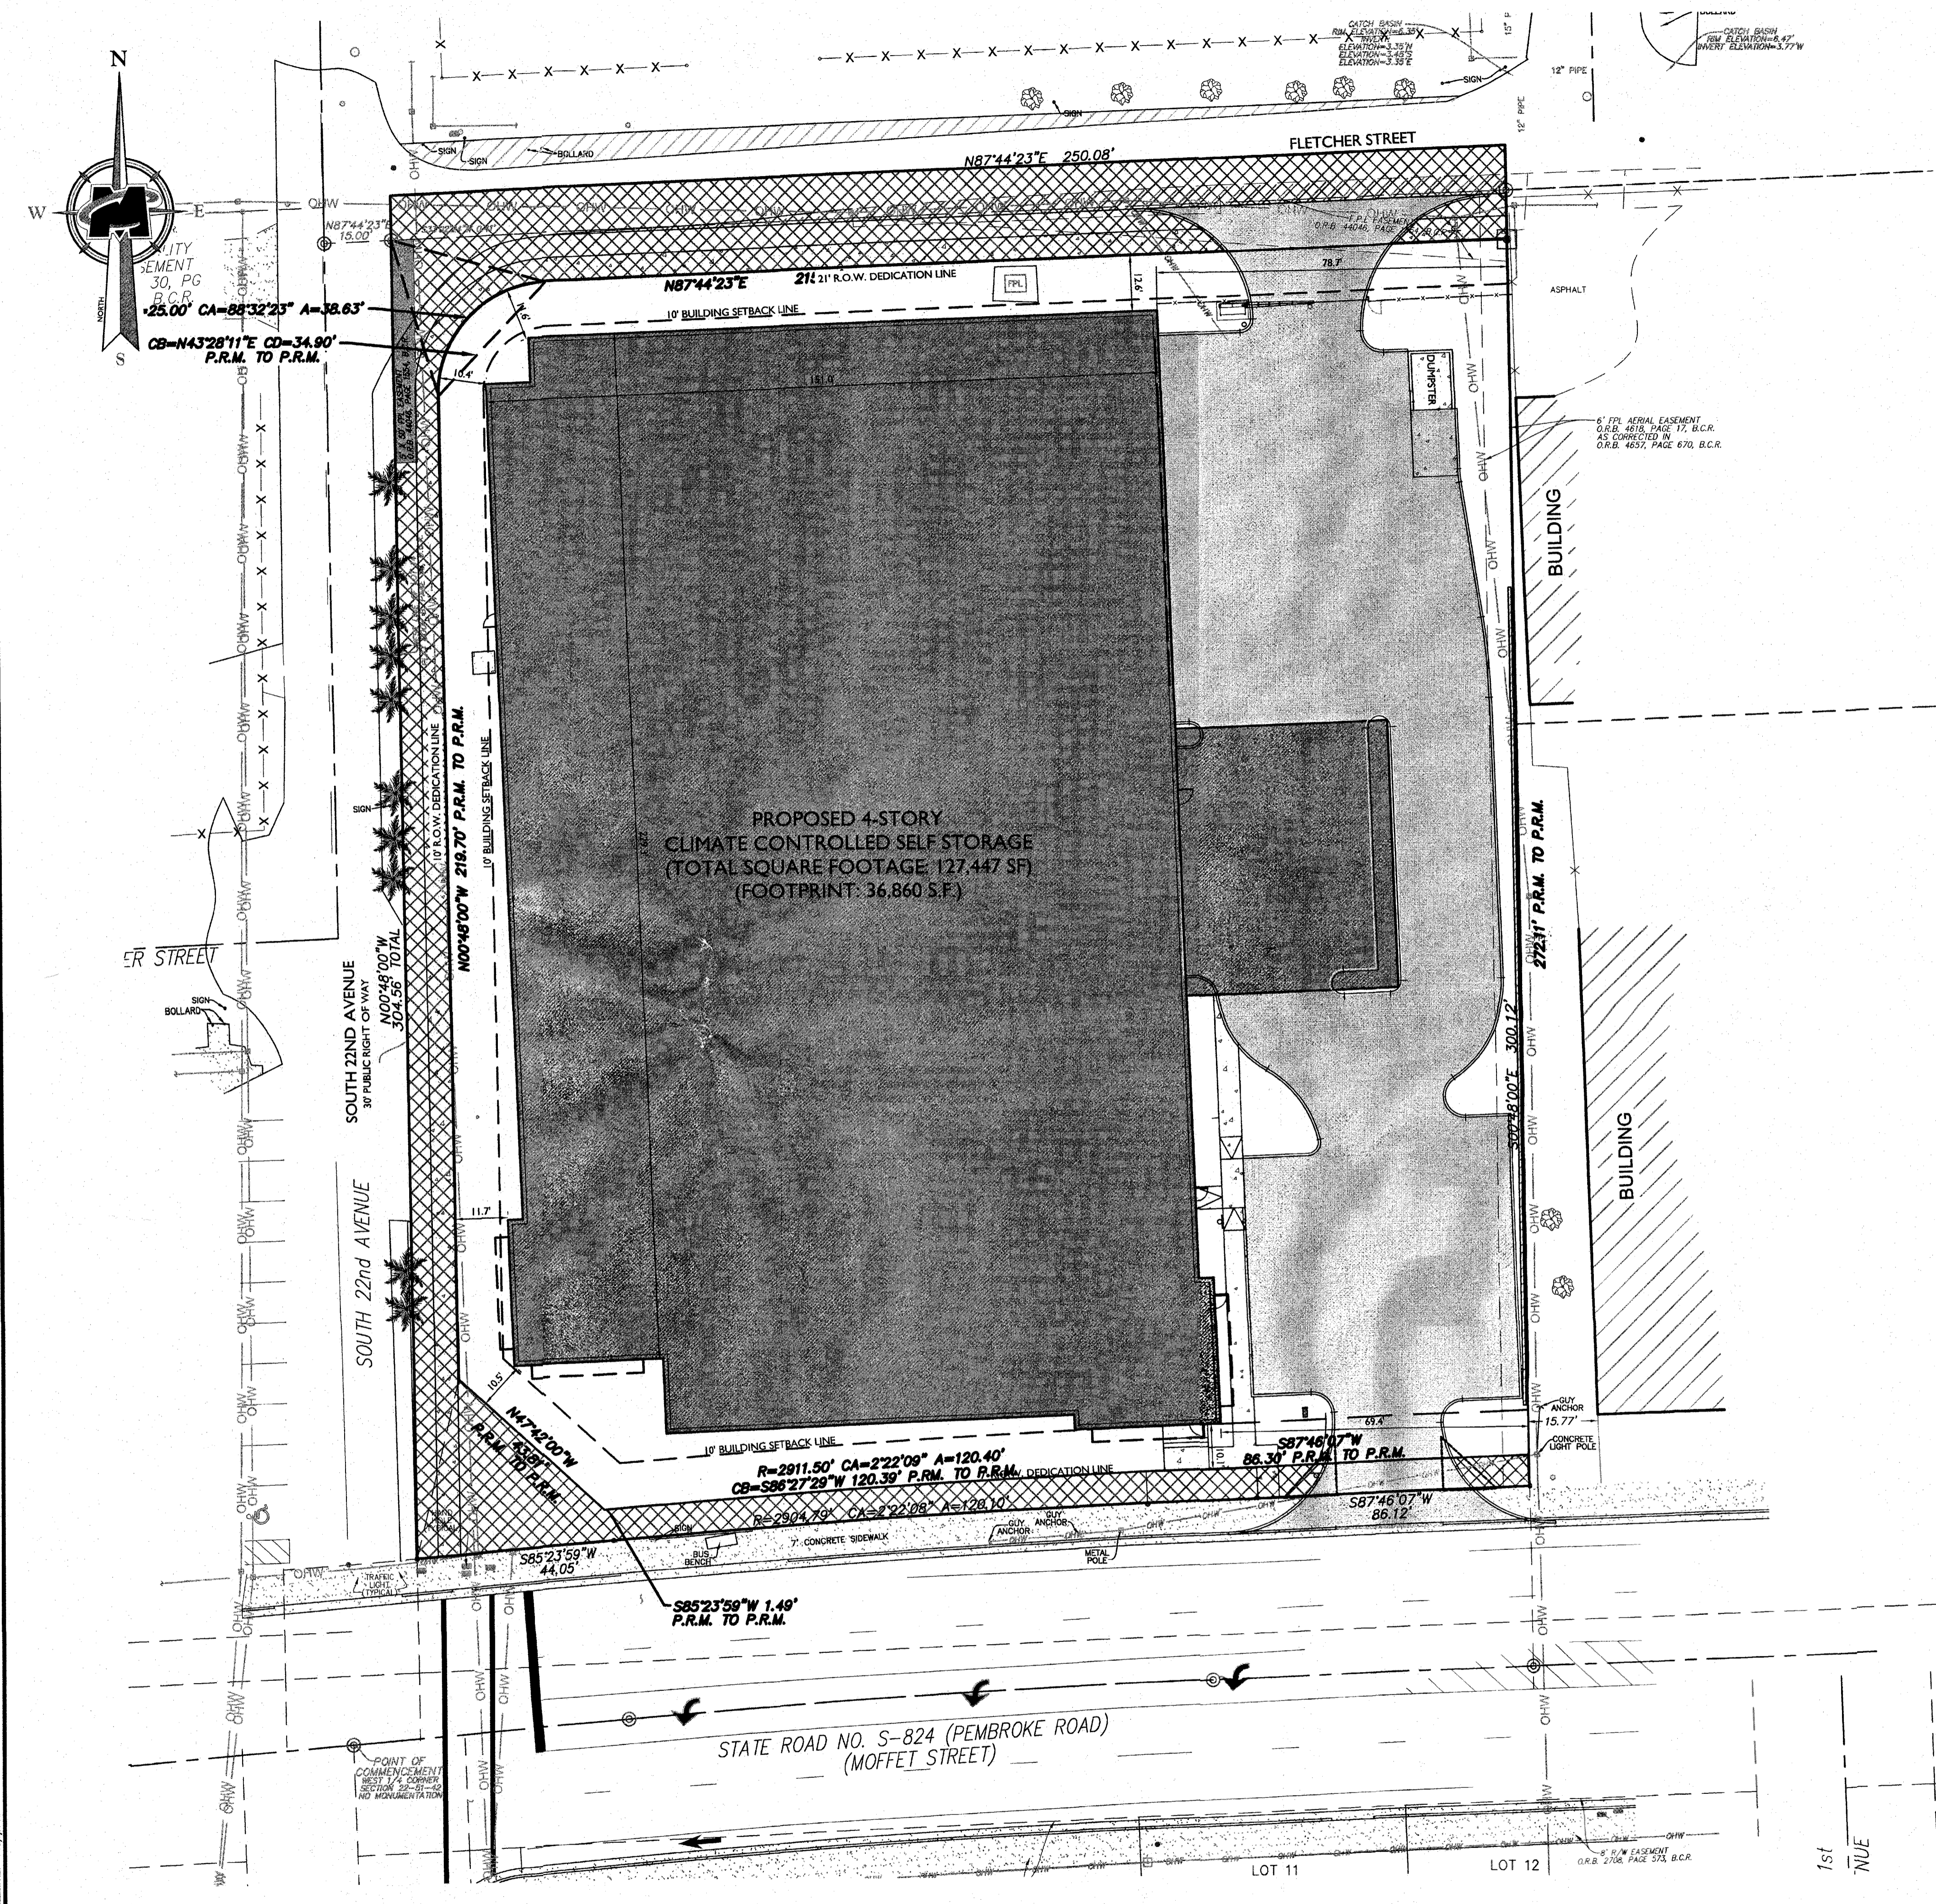

- LEGEND**
- PROPOSED ASPHALT
  - PROPOSED BUILDING
  - PROPOSED RW DEDICATION LIMITS
  - PROPOSED 5' SIDEWALK
  - PROPOSED 10' BUILDING SETBACK

**VERTICAL DATUM**  
 ELEVATIONS SHOWN HEREIN ARE BASED ON THE (NAVD) 88 AND SAID ELEVATIONS ARE BASED ON BENCHMARKS RESEARCHED BY THE SURVEYOR

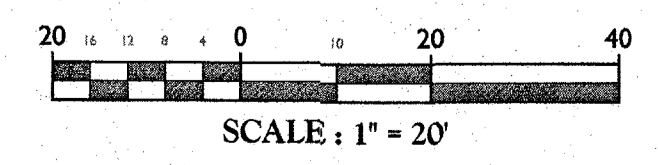

2017/10/07 Maser, Plan-CAYT.dwg-805-Edison-Pln. JF/STOECKEL