
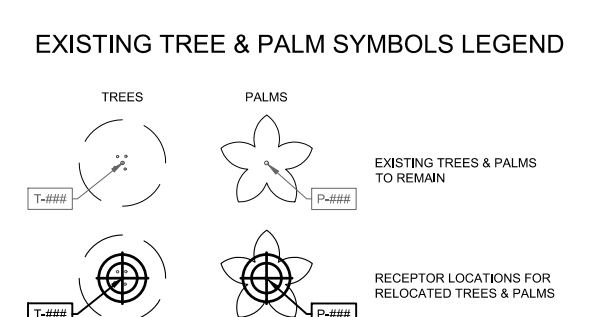


PLANT SCHEDULE (HOSPITAL DRIVE)


SYMBOL	CODE	QTY	BOTANICAL / COMMON NAME	SIZE	ADD. SPECS	SPACING
TREES						
	PE	9	Pythosperma elegans Alexander Palm	FG, 10' GW	Triple, Matched, Florida Fancy	
SHRUB AREAS						
	FFG	26	Furcraea foetida 'Variegata' Variegated False Agave	7 G, 30" HT	Full	30" o.c.
	FGI	400	Ficus microcarpa 'Green Island' Green Island Ficus	3 G, 24" x 24"	Full to ground.	24" o.c.
GROUND COVERS						
	SPG	200	Spathoglottis plicata Ground Orchid	1 G, 12" x 12"	Full to Base	12" o.c.
	SPK	22	Sansevieria peasonii Spiky Mother-in-Law's Tongue	1 G, 12" x 12"	Full Pot	12" o.c.

- NOTES:**
- ALL SHRUBS SHALL BE FREE OF FUNGUS, DISEASE AND INSECTS.
 - ALL VEGETATION SHALL HAVE ROOT BALLS FULLY GROWN INTO THE SPECIFIED CONTAINER. RECENTLY TRANSPLANTED MATERIAL INTO UP-SIZED CONTAINERS SHALL NOT BE ACCEPTED.
 - ALL LANDSCAPING SHALL BE WARRANTED FOR A MINIMUM OF 1 YEAR AFTER FINAL INSPECTION.

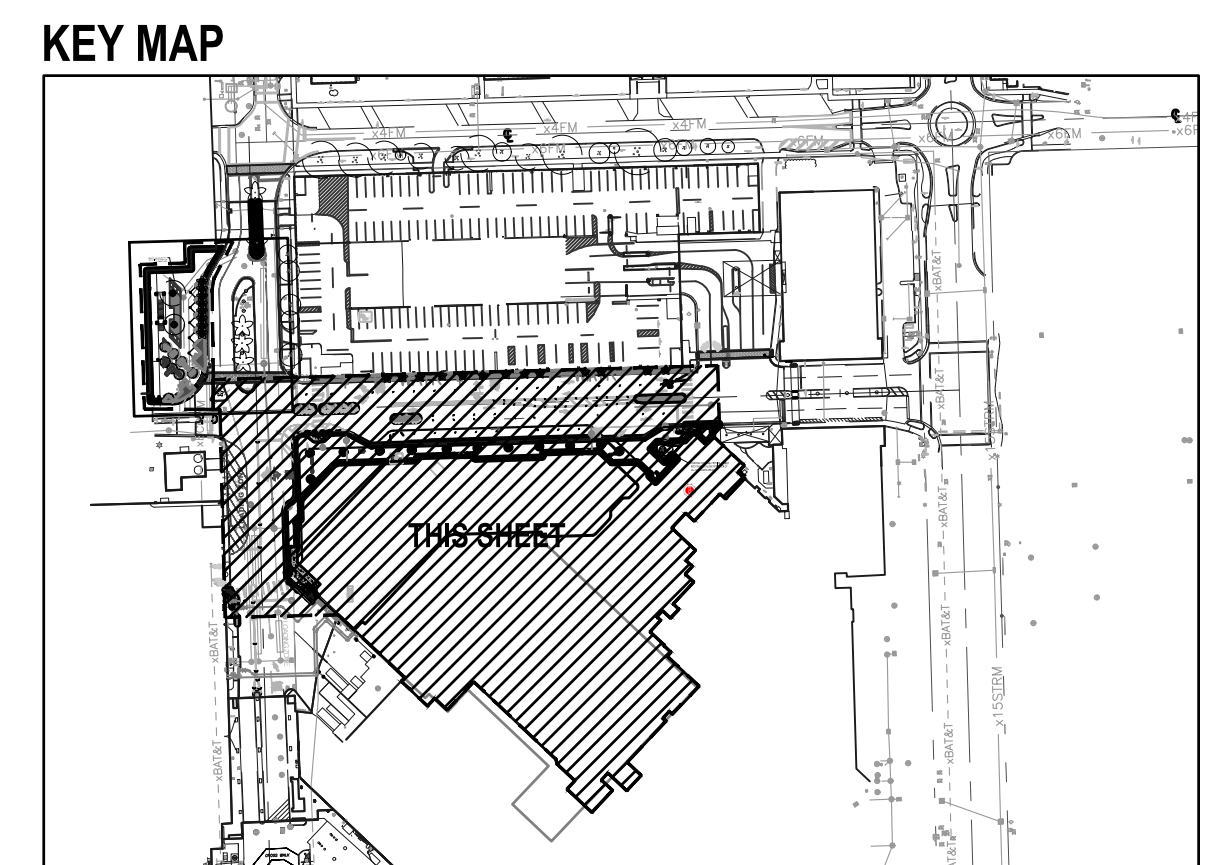


L-100 OVERALL PLANTING PLAN
1" = 20'-0"

FOR PERMITTING
ELEVATIONS ARE IN NAVD 88

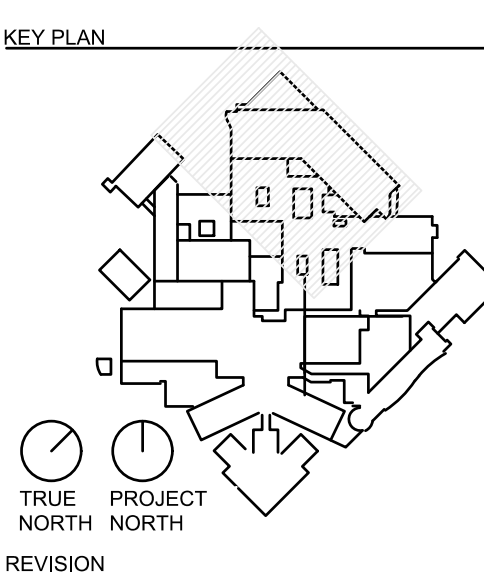

DOMINIC JAMES MACK III, R.L.A., STATE OF FLORIDA,
REGISTERED LANDSCAPE ARCHITECT, LICENSE NO.
LA6667598.

THIS ITEM HAS BEEN DIGITALLY SIGNED AND SEALED
BY DOMINIC JAMES MACK III, R.L.A. ON THE DATE INDICATED
HERE. PRINTED COPIES OF THIS DOCUMENT ARE
NOT CONSIDERED SIGNED AND SEALED AND THE
SIGNATURE MUST BE VERIFIED ON ANY ELECTRONIC
COPIES.

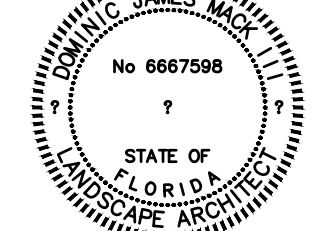


HKS PROJECT NUMBER
23459.000

DATE
MARCH 21, 2025


ISSUE
ISSUED FOR CONSTRUCTION

SHEET TITLE
OVERALL PLANTING PLAN

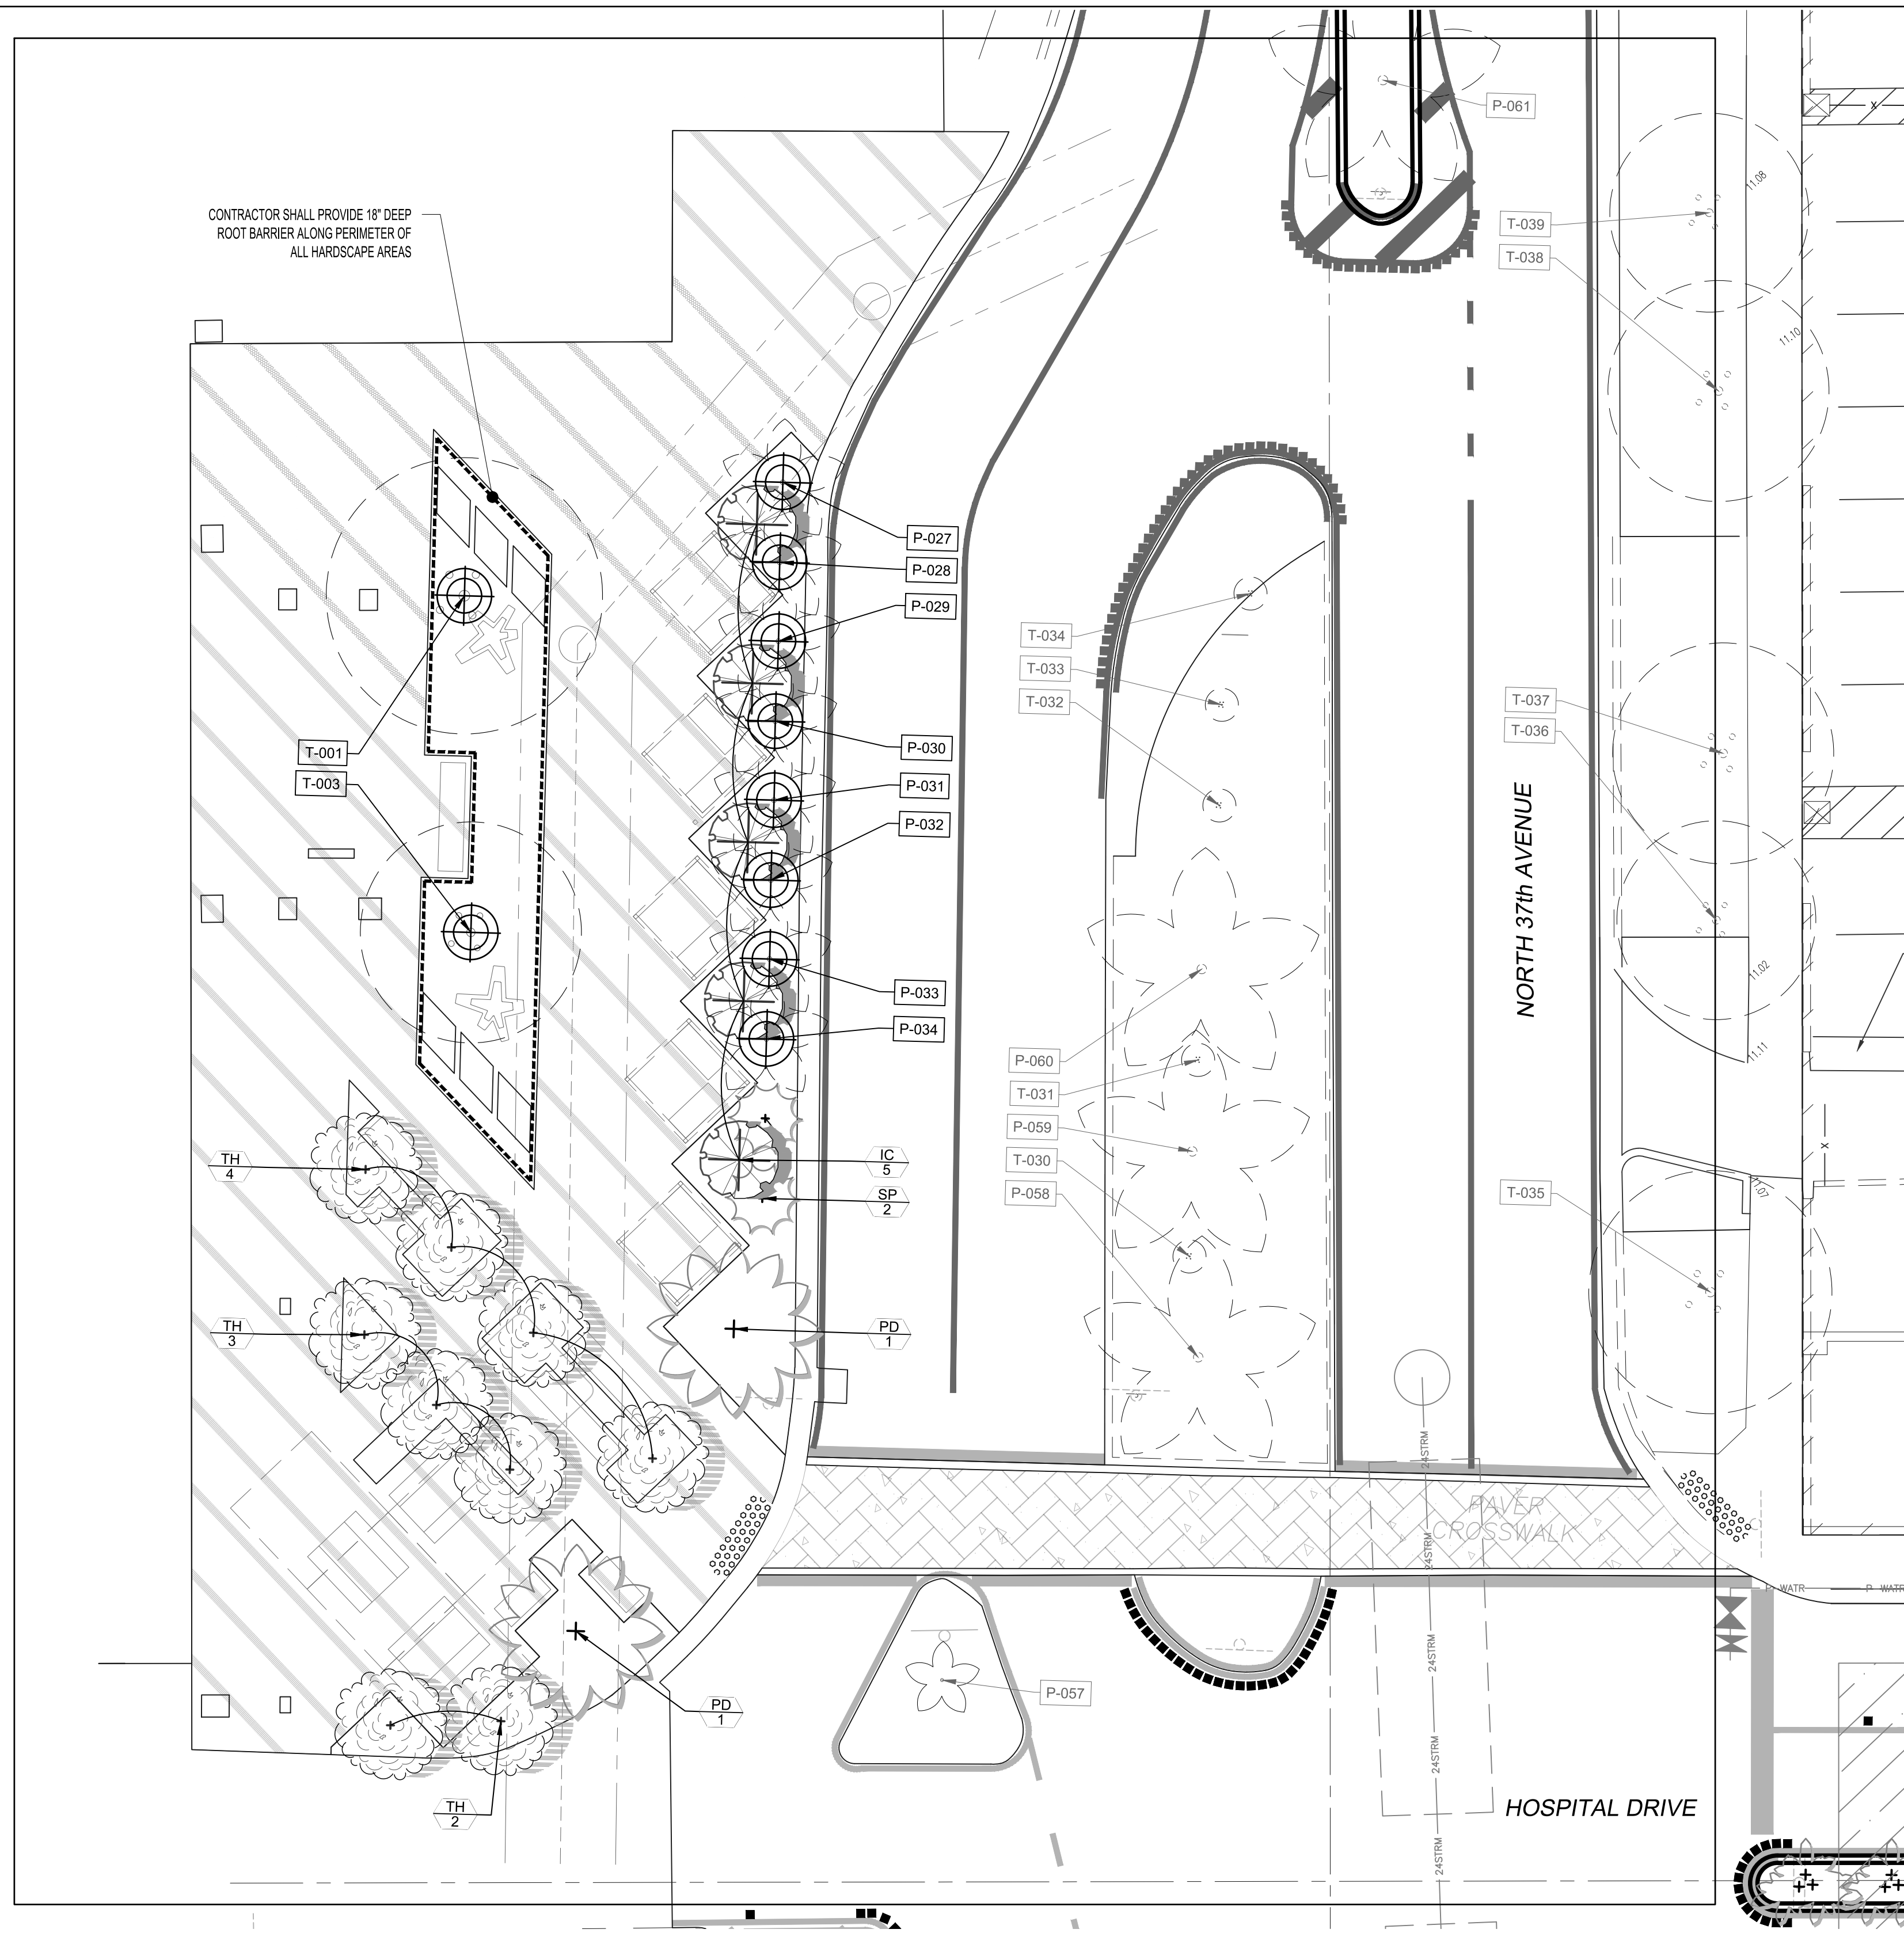

1 ENLARGEMENT PLAN: CORNER PLAZA - CANOPY PLAN


1:10

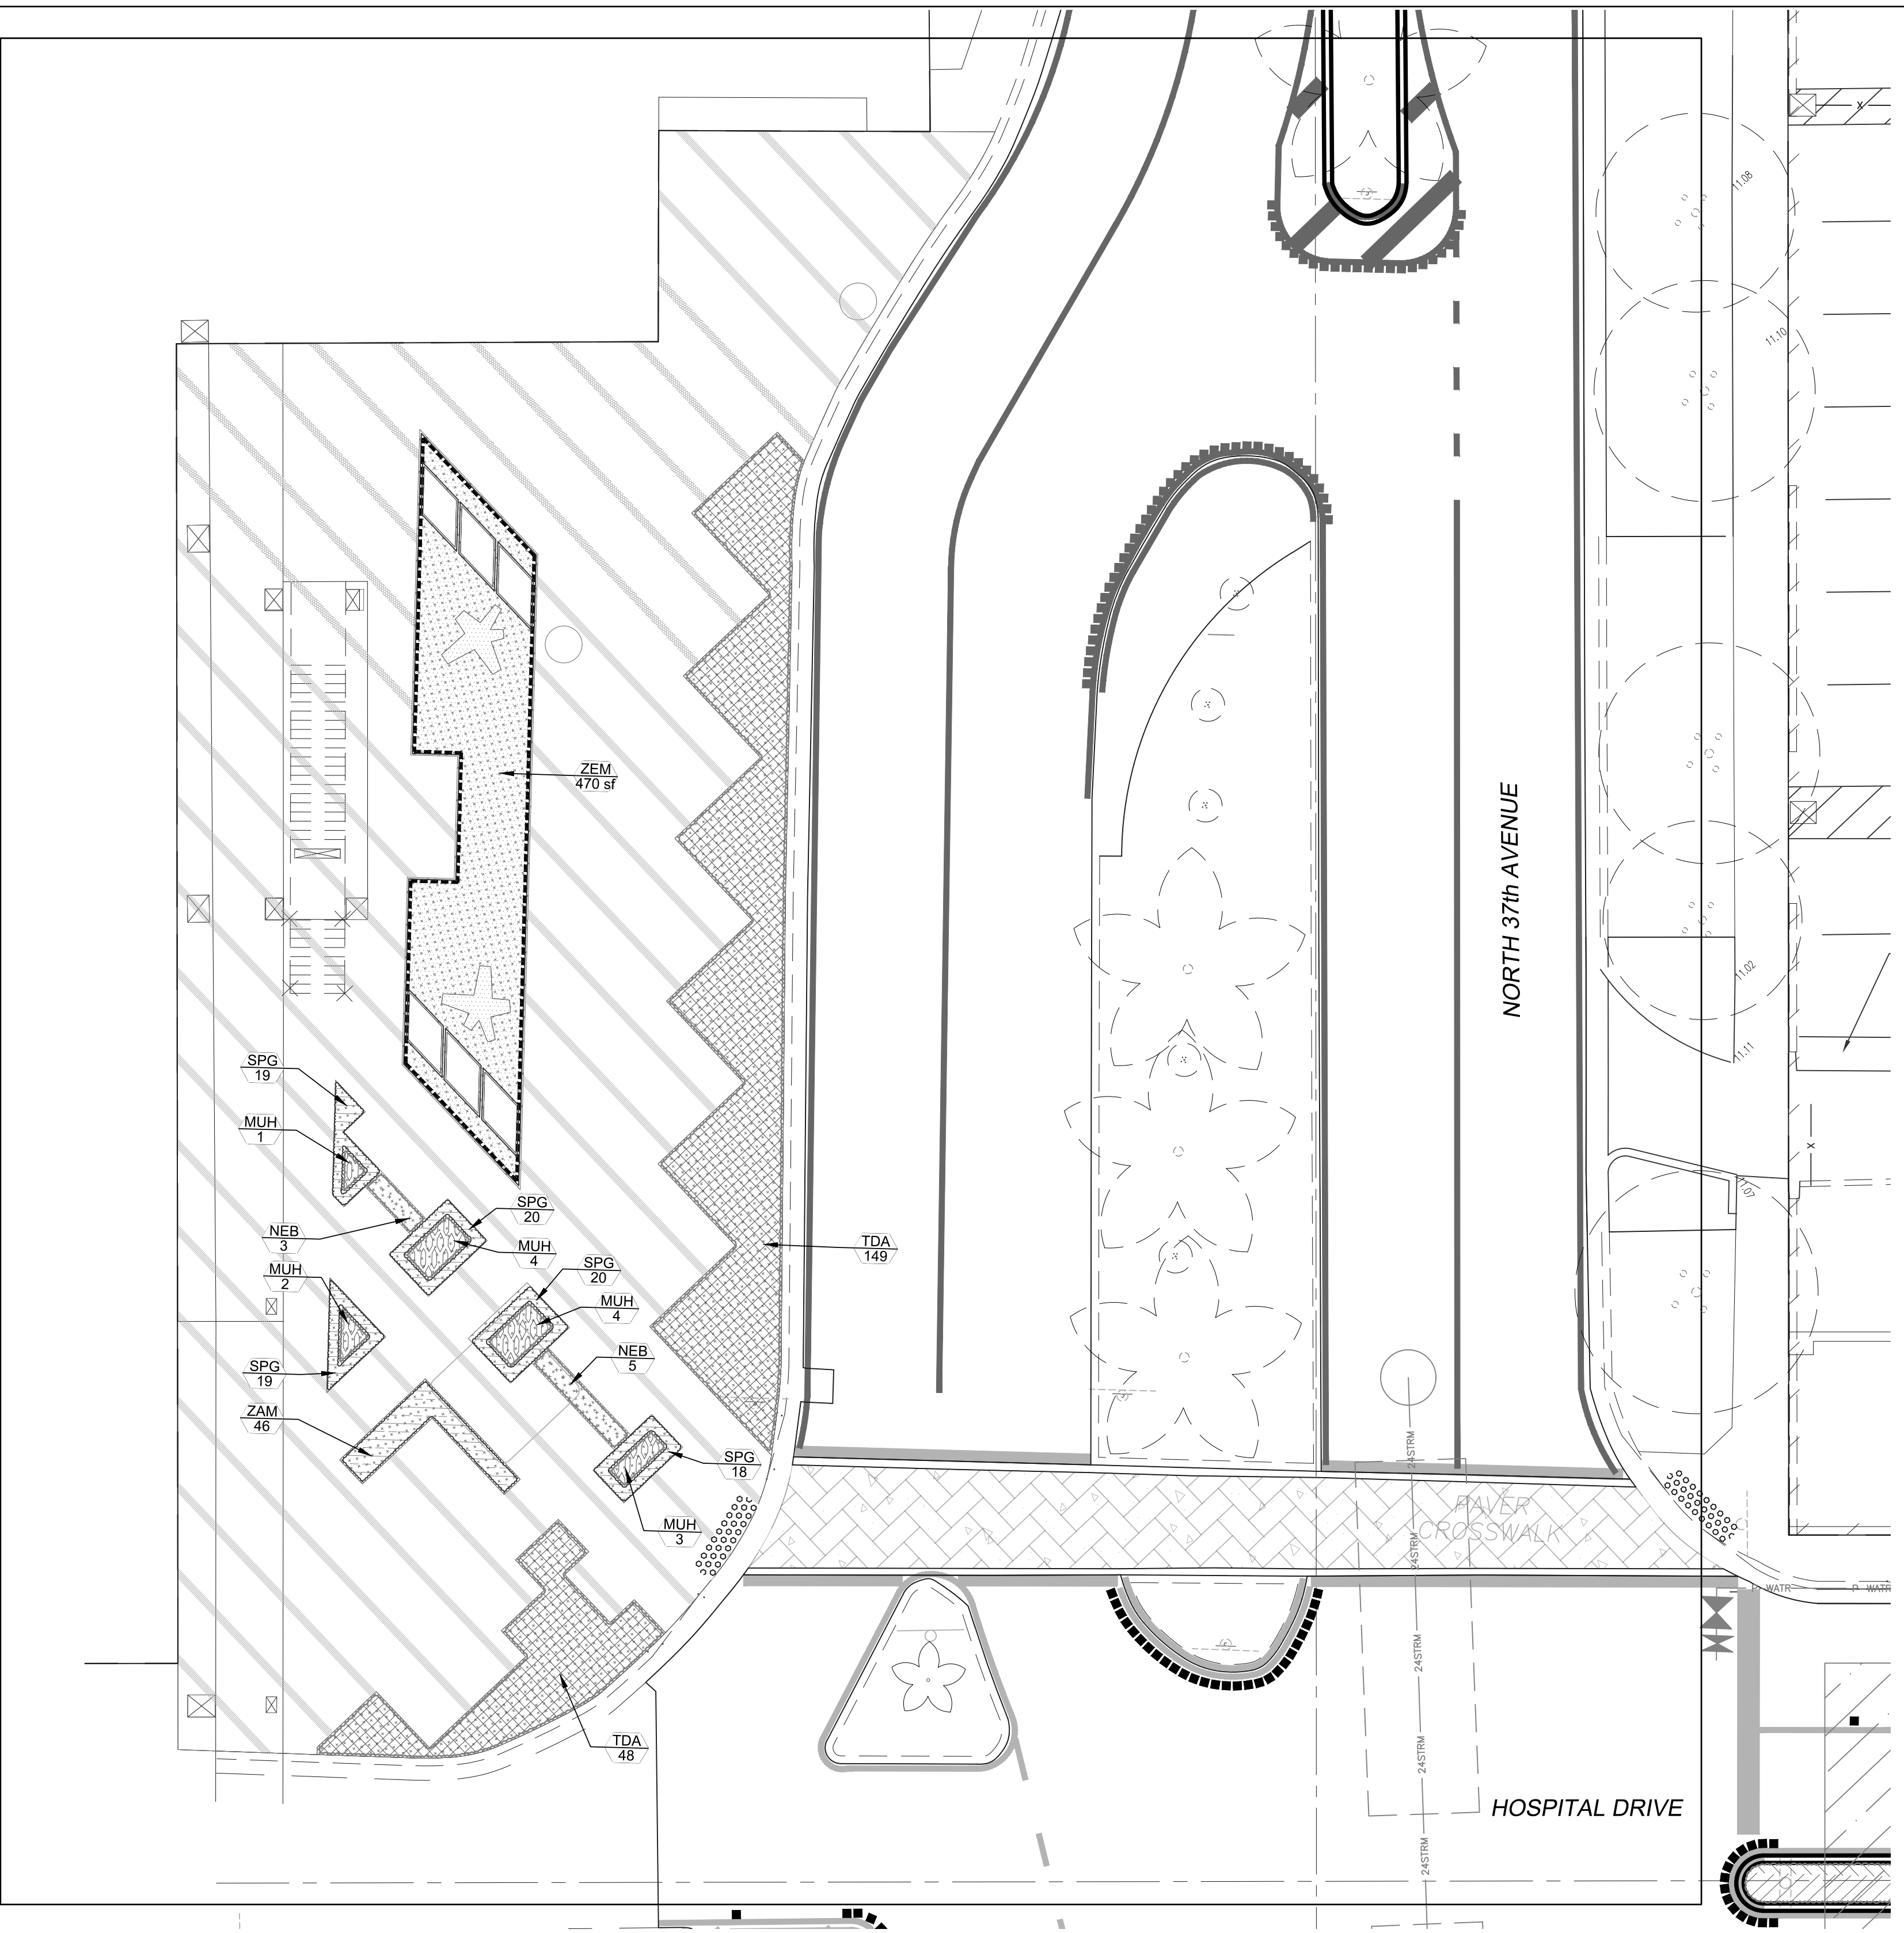

2 ENLARGEMENT PLAN: CORNER PLAZA - UNDERSTORY PLAN

1:10

EXISTING TREE & PALM SYMBOLS LEGEND

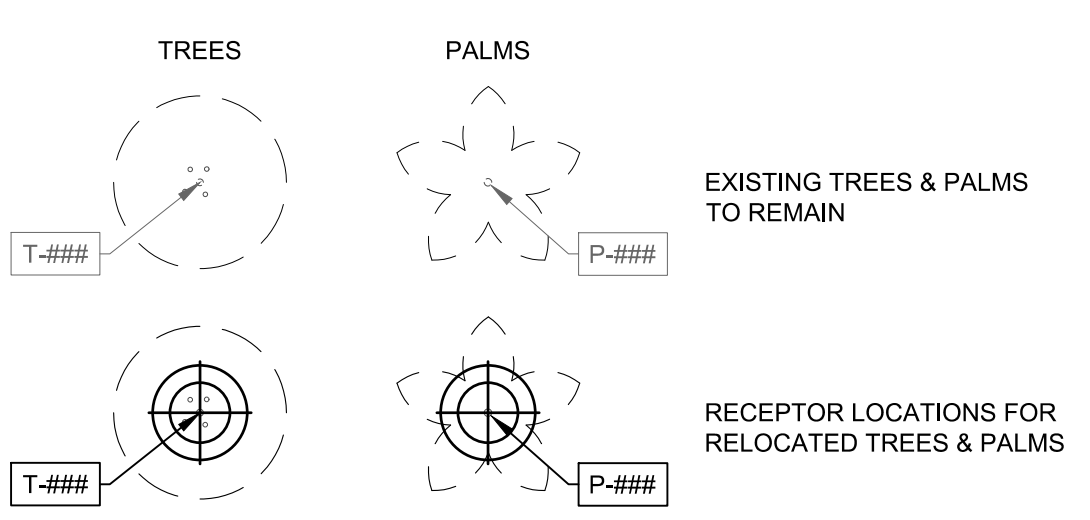

CANOPY PLANT SCHEDULE (CORNER PLAZA)


SYMBOL	CODE	QTY	BOTANICAL / COMMON NAME	SIZE	ADD. SPECS
TREES					
IC	5	5	Ilex cassine Dahoon Holly	FG, 14" OA HT, 4" CT, 4" DBH	Single, Florida No. 1
PD	2	2	Phoenix dactylifera 'Medjool' Medjool Date Palm	FG, 12" GW	Matched, Florida Fancy
SP	2	2	Sabal palmetto Cabbage Palmetto	FG, 10" GW	Matched, Candle-cut, Booted
TH	9	9	Tabebuia heterophylla Pink Tabebuia	FG, 14" OA HT, 6" CT, 4" DBH	Single, Matched, Florida No. 1

- NOTES:
1. ALL SHRUBS SHALL BE FREE OF FUNGUS, DISEASE AND INSECTS.
2. ALL VEGETATION SHALL HAVE ROOT BALLS FULLY GROWN INTO THE SPECIFIED CONTAINER. RECENTLY TRANSPLANTED MATERIAL INTO UP-SIZED CONTAINERS SHALL NOT BE ACCEPTED.
3. ALL LANDSCAPING SHALL BE WARRANTED FOR A MINIMUM OF 1 YEAR AFTER FINAL INSPECTION.

UNDERSTORY PLANT SCHEDULE (CORNER PLAZA)


SYMBOL	CODE	QTY	BOTANICAL / COMMON NAME	SIZE	SPEC.	SPACING
SHRUB AREAS						
MUH	14	14	Muhlenbergia capillaris Pink Muhly Grass	3 G, 24" x 24"	Full to ground.	24" o.c.
NEB	8	8	Nephrolepis exaltata 'Bostoniensis' Boston Fern	3 G, 24" x 24"	Full to ground.	24" o.c.
TDA	197	197	Tripsacum dactyloides Fakahatchee Grass	3 G, 24" x 24"	Full to ground.	24" o.c.
GROUND COVERS						
SPG	96	96	Spathoglottis plicata Ground Orchid	1 G, 12" x 12"	Full to Base	12" o.c.
ZAM	46	46	Zamia pumila Coontie Cycad	1 G, 12" x 12"	Full to Base	12" o.c.
ZEM	470 sf	470 sf	Zoysia 'Empire' Empire Zoysia		Sod	

KEY MAP

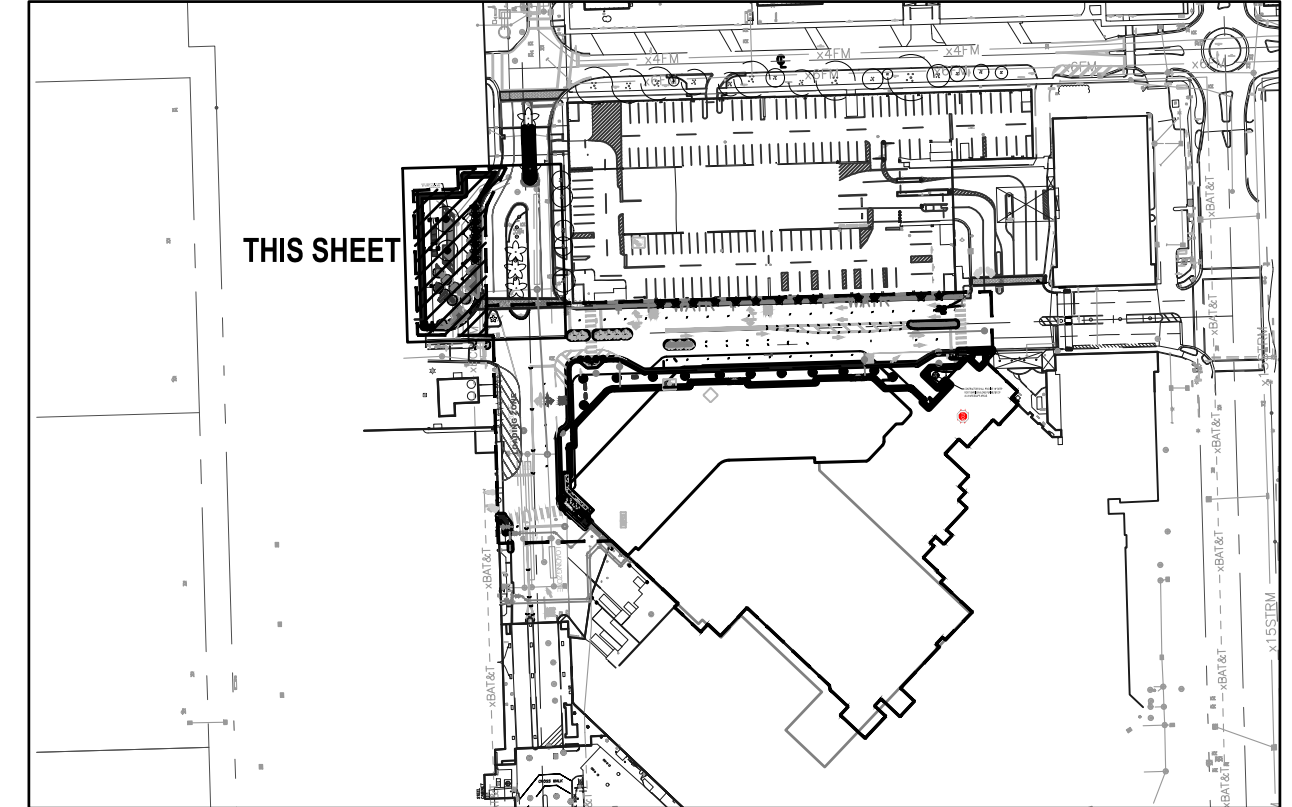


FOR PERMITTING
ELEVATIONS ARE IN NAVD 88
**ENLARGEMENT PLANTING PLANS -
CORNER PLAZA**
L-401
1" = 20'-0"

KEY PLAN

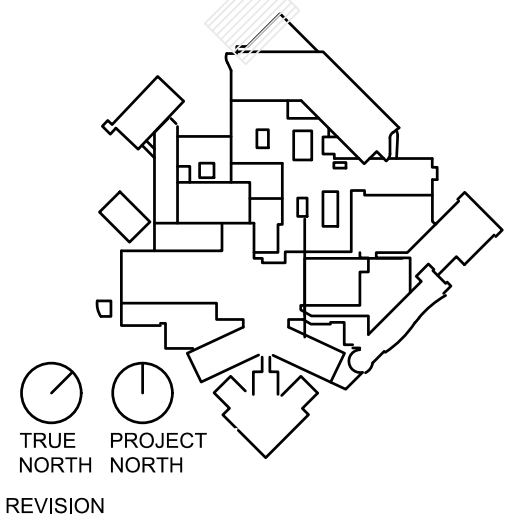


DOMINIC JAMES MACK III, R.L.A., STATE OF FLORIDA,
REGISTERED LANDSCAPE ARCHITECT, LICENSE NO.
LA6667598.

THIS ITEM HAS BEEN DIGITALLY SIGNED AND SEALED
BY DOMINIC JAMES MACK III, R.L.A. ON THE DATE INDICATED
HERE. PRINTED COPIES OF THIS DOCUMENT ARE
NOT CONSIDERED SIGNED AND SEALED AND THE
SIGNATURE MUST BE VERIFIED ON ANY ELECTRONIC
COPIES.

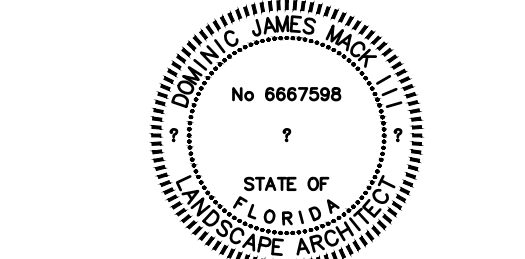


HKS PROJECT NUMBER
23459.000
DATE
MARCH 21, 2025
ISSUE
**ISSUED FOR
CONSTRUCTION**
SHEET TITLE
**ENLARGEMENT
PLANTING PLANS -
CORNER PLAZA**
SHEET NO.
L-401

KEY PLAN

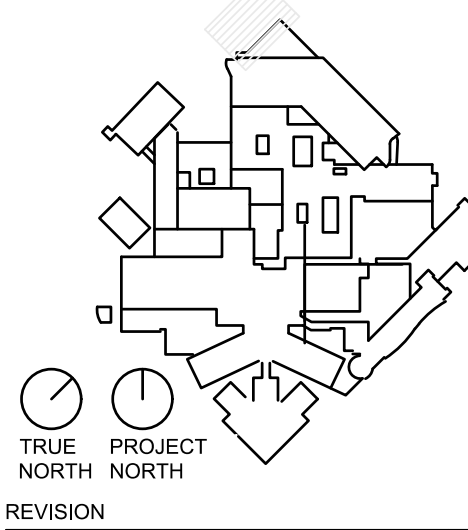

DOMINIC JAMES MACK III, R.L.A., STATE OF FLORIDA,
REGISTERED LANDSCAPE ARCHITECT, LICENSE NO. LA6667598.

THIS ITEM HAS BEEN DIGITALLY SIGNED AND SEALED
BY DOMINIC JAMES MACK III, R.L.A. ON THE DATE INDICATED
HERE. PRINTED COPIES OF THIS DOCUMENT ARE
NOT CONSIDERED SIGNED AND SEALED AND THE
SIGNATURE MUST BE VERIFIED ON ANY ELECTRONIC
COPIES.

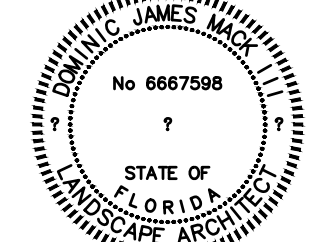

HKS PROJECT NUMBER
23459.000

DATE
MARCH 21, 2025

ISSUE
ISSUED FOR CONSTRUCTION

SHEET TITLE
ENLARGEMENT PLANTING PLAN - LEVEL 3 COURTYARD

SHEET NO.

L-402


PLANT SCHEDULE (LEVEL 3 COURTYARD)						
SYMBOL	CODE	QTY	BOTANICAL / COMMON NAME	SIZE	SPEC.	SPACING
SHRUB AREAS						
DTV	16	Dianella tasmanica 'Variegata' Variegated Flax Lily	1 G, 12" x 12"	Full	12" o.c.	
PMD	32	Podocarpus macrophyllus 'Dwarf Pringles'	1 G, 12" x 12"	Full	12" o.c.	
SBC	75	Spartina bakeri Sand Cordgrass	1 G, 12" x 12"	Full	12" o.c.	
GROUND COVERS						
OJM	17	Ophiopogon japonicus Mondo Grass	1 G, 12" x 12"	Full Pot	12" o.c.	
OJB	21	Ophiopogon planiscapulis 'Nigrescens' Black Mondo Grass	1 G, 12" x 12"	Full Pot	12" o.c.	
PAP	21	Peperomia obtusifolia Baby Rubber Plant	1 G, 12" x 12"	Full Pot	12" o.c.	
TVS	3	Tulbaghia violacea Society Garlic	1 G, 12" x 12"	Full Pot	12" o.c.	

- NOTES:
- ALL SHRUBS SHALL BE FREE OF FUNGUS, DISEASE AND INSECTS.
 - ALL VEGETATION SHALL HAVE ROOT BALLS FULLY GROWN INTO THE SPECIFIED CONTAINER. RECENTLY TRANSPLANTED MATERIAL INTO UP-SIZED CONTAINERS SHALL NOT BE ACCEPTED.
 - ALL LANDSCAPING SHALL BE WARRANTED FOR A MINIMUM OF 1 YEAR AFTER FINAL INSPECTION.

1 ENLARGEMENT PLANTING PLAN: LEVEL 3 COURTYARD

1/8"=1'-0"

FOR PERMITTING
ELEVATIONS ARE IN NAVD 88

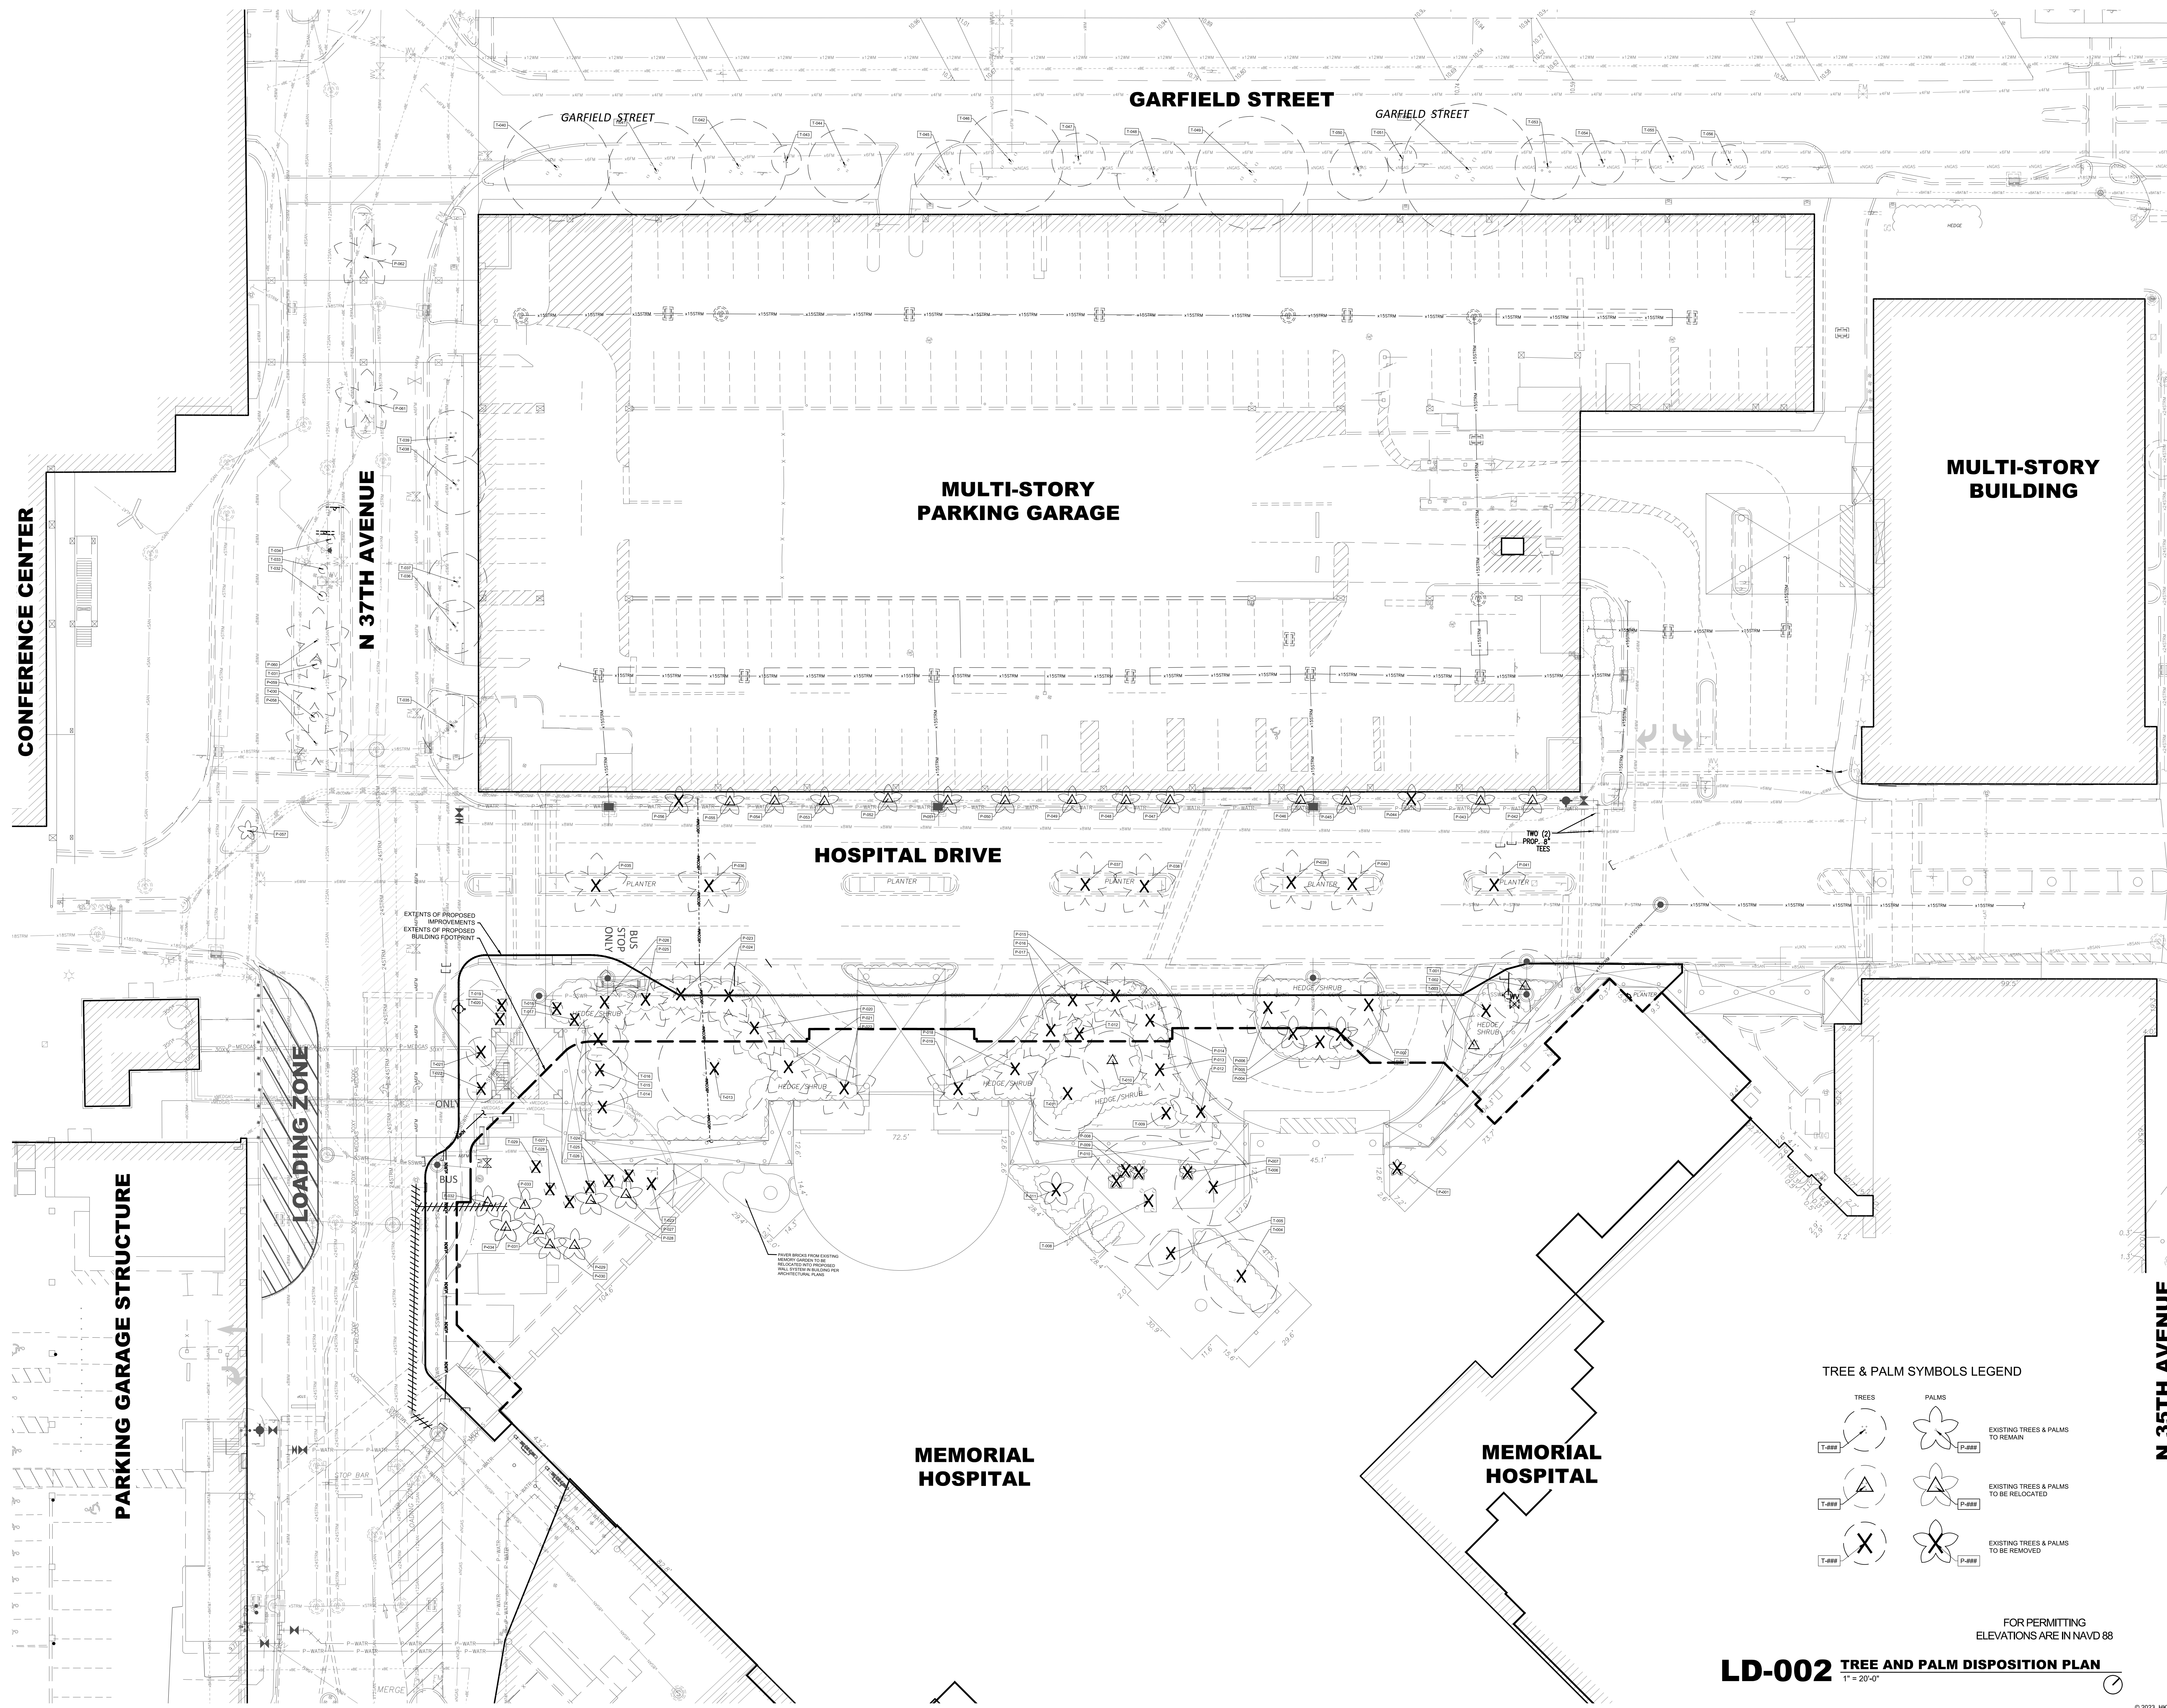

TREE & PALM SYMBOLS LEGEND

TREES	PALMS	DISPOSITION
		EXISTING TREES & PALMS TO REMAIN
		EXISTING TREES & PALMS TO BE RELOCATED
		EXISTING TREES & PALMS TO BE REMOVED

FOR PERMITTING
ELEVATIONS ARE IN NAVD 88

LD-002 TREE AND PALM DISPOSITION PLAN
1" = 20'-0"

PRINT DATE: 05/20/25 10:55:56 AM
MODEL: P:\PROJECTS\2025\1590\HRI\OR EXPANSION\CADD\FILESDRAWINGS\215590\LD-002\DISPOSITION_PLANS
TEMPLATE VERSION: 21.03.2020\HRI