





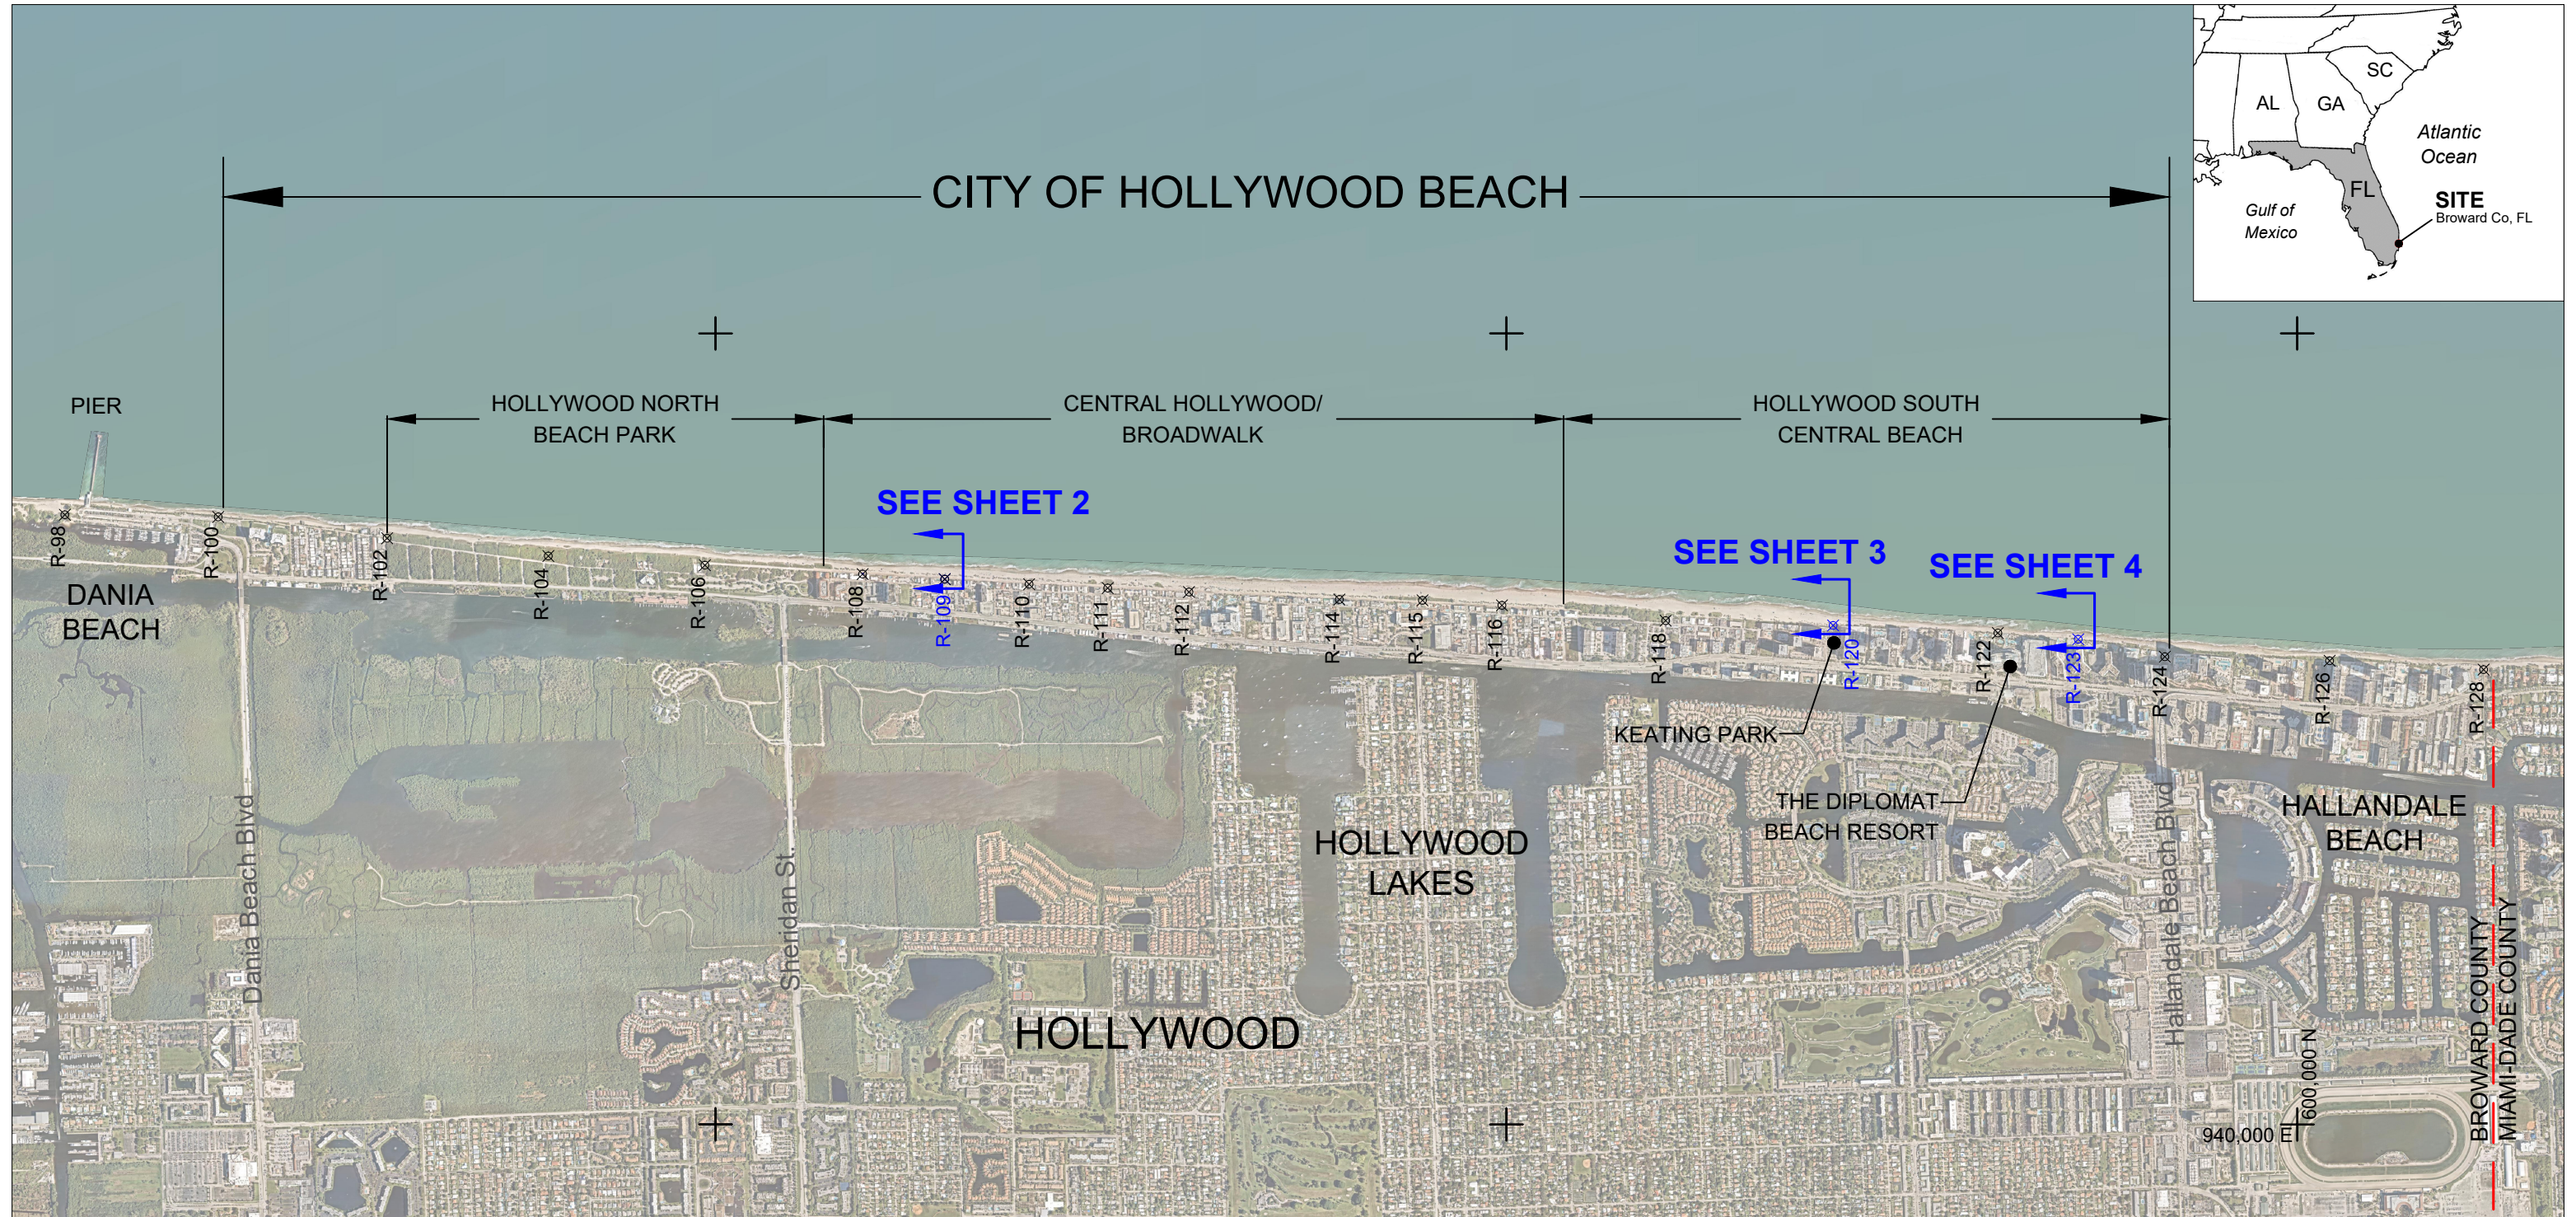


Note: No dune to be constructed between Cleveland Street and Harrison Street (approximately R-111 to R-115)

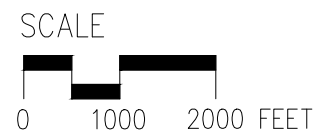




SEG III - BROWARD COUNTY, FL SHORE PROTECTION PROJECT CITY OF HOLLYWOOD DUNE RENDERINGS		SHEET 1 of 4	
DRAWN BY:	WAH	DATE:	09/05/25
CHECKED BY:	BMG	DATE:	09/05/25

R109: City of Hollywood Broadwalk (Harding St.)

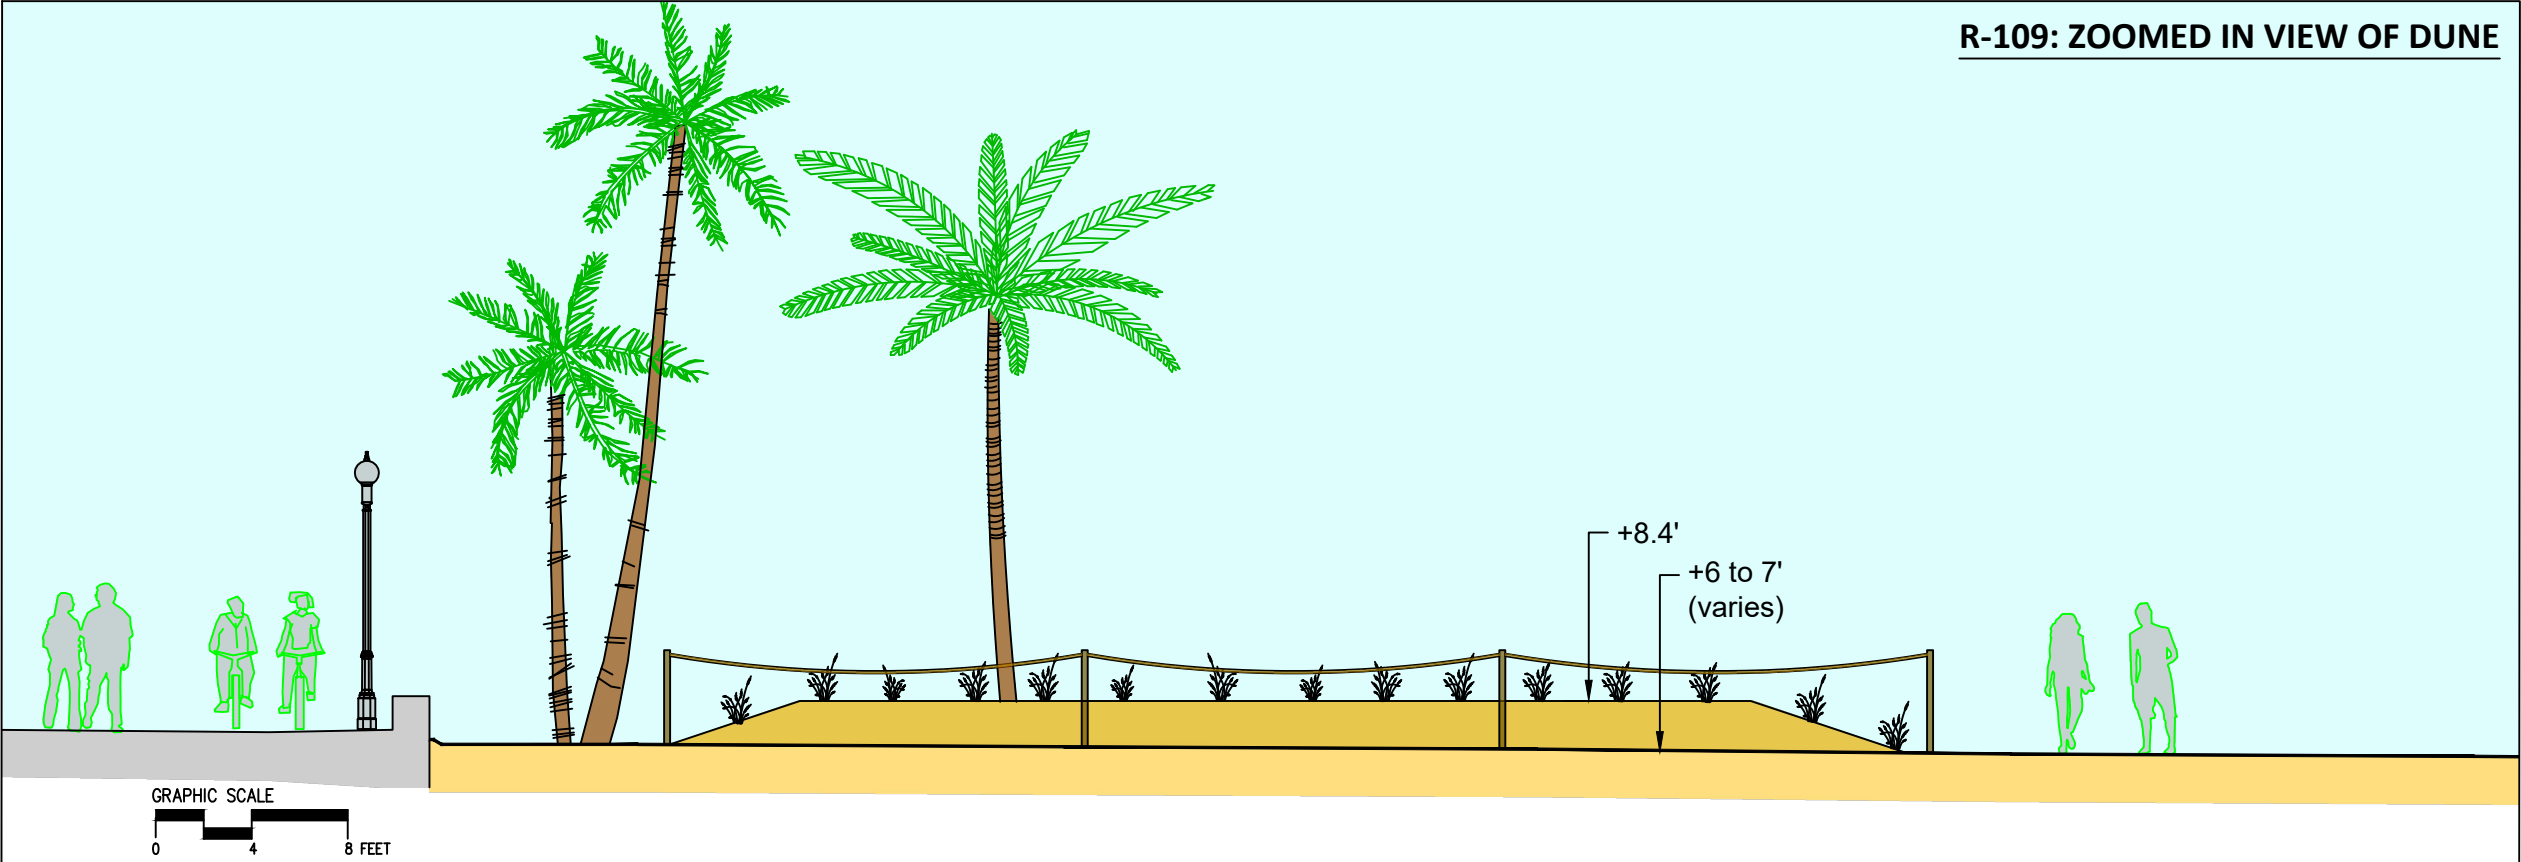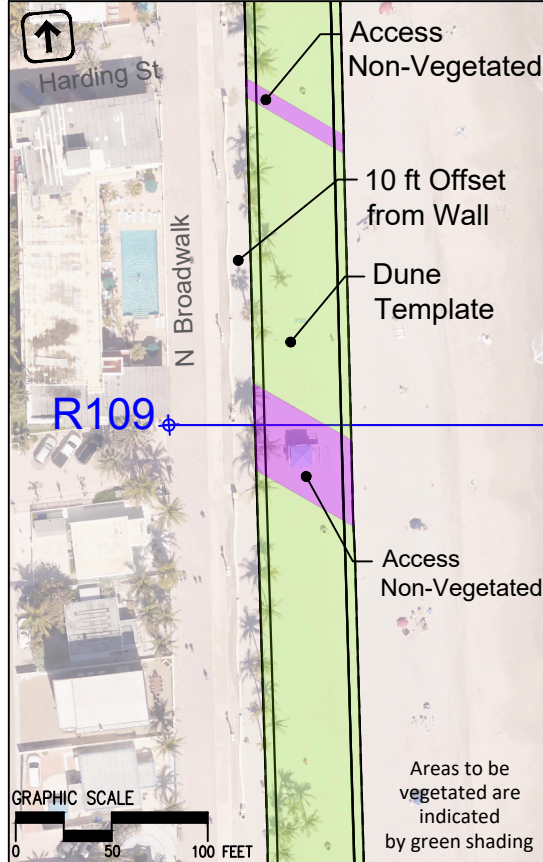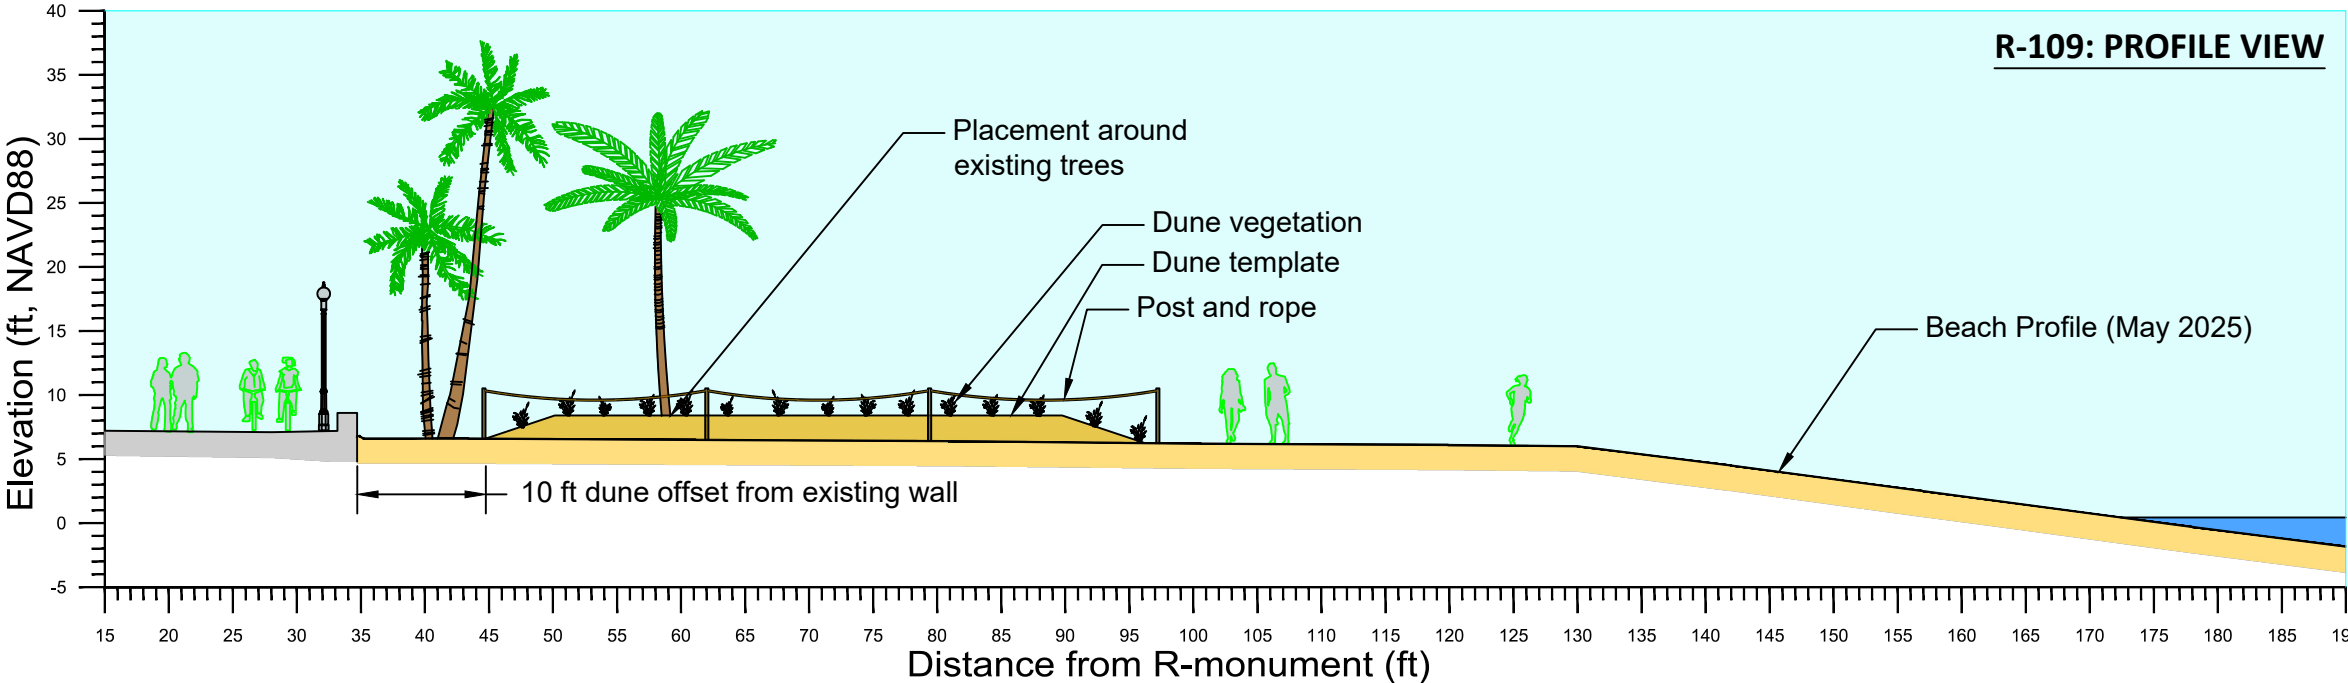

SEG III - BROWARD COUNTY, FL SHORE PROTECTION PROJECT CITY OF HOLLYWOOD DUNE RENDERINGS	
DRAWN BY: WAH	DATE: 09/05/25
CHECKED BY: BMG	DATE: 09/05/25

R120: Keating Park

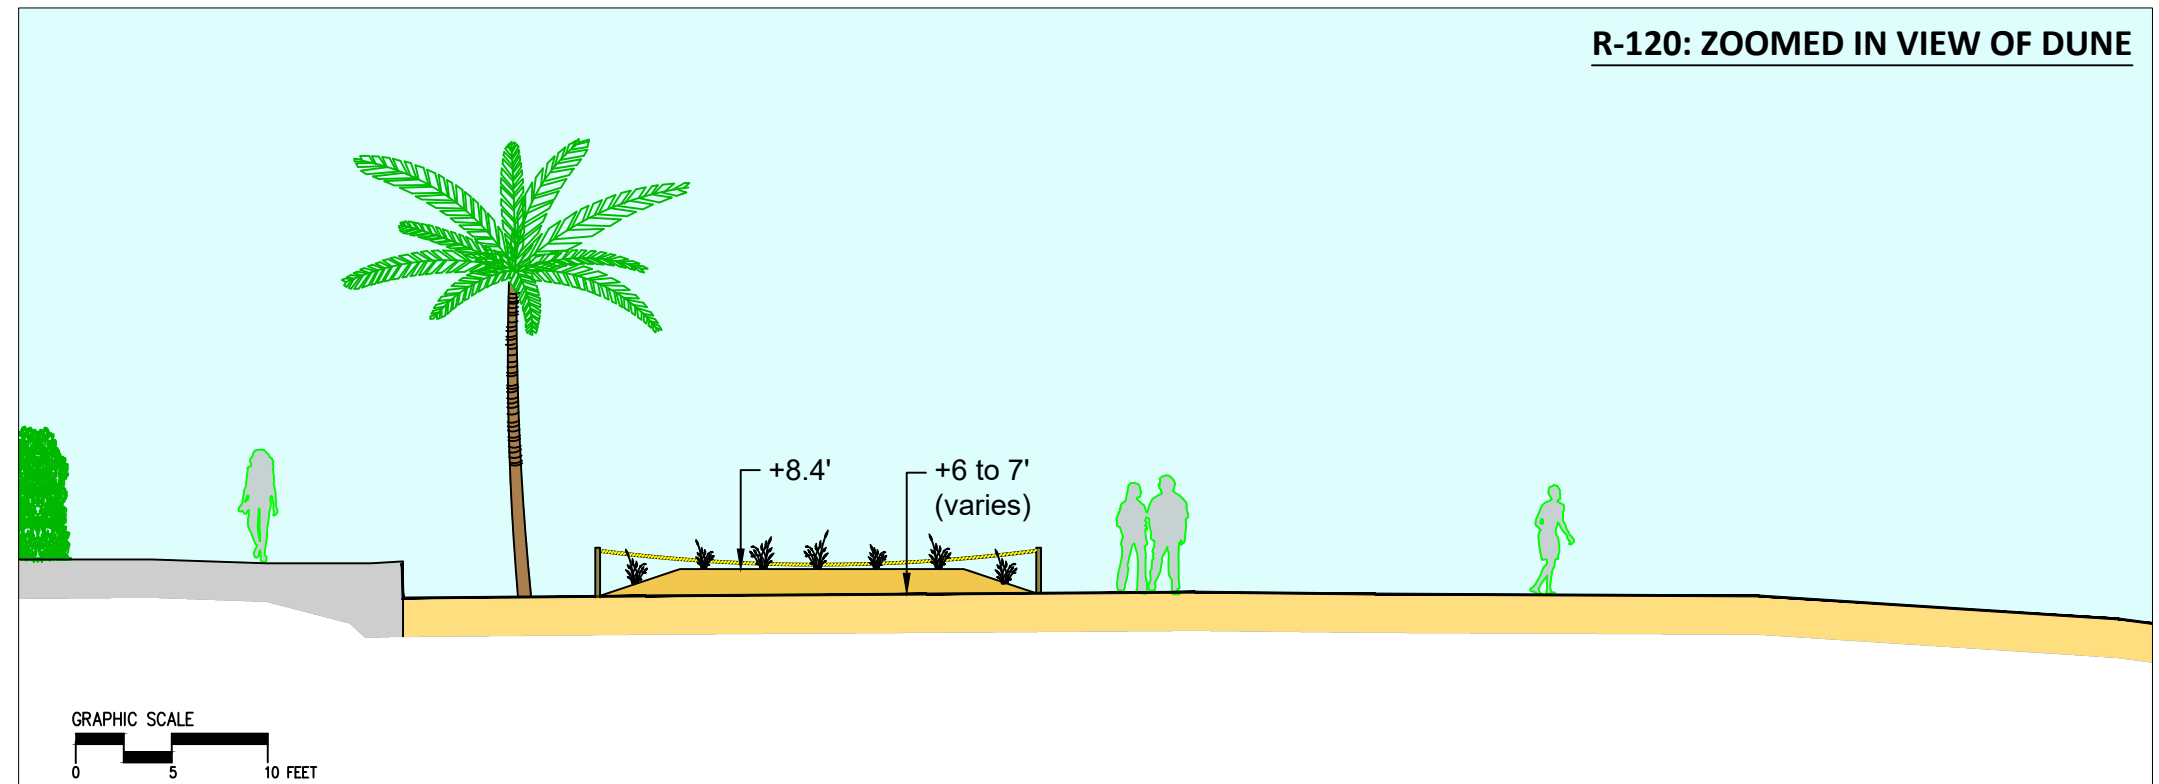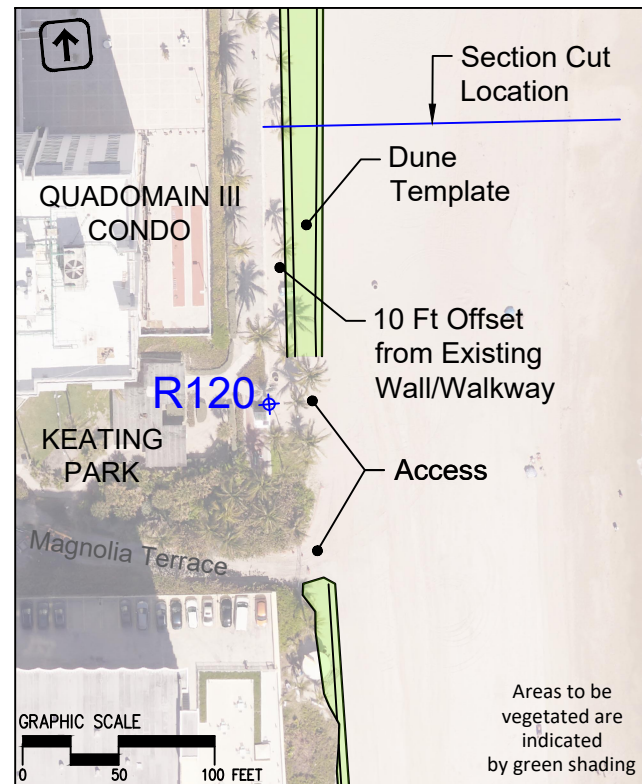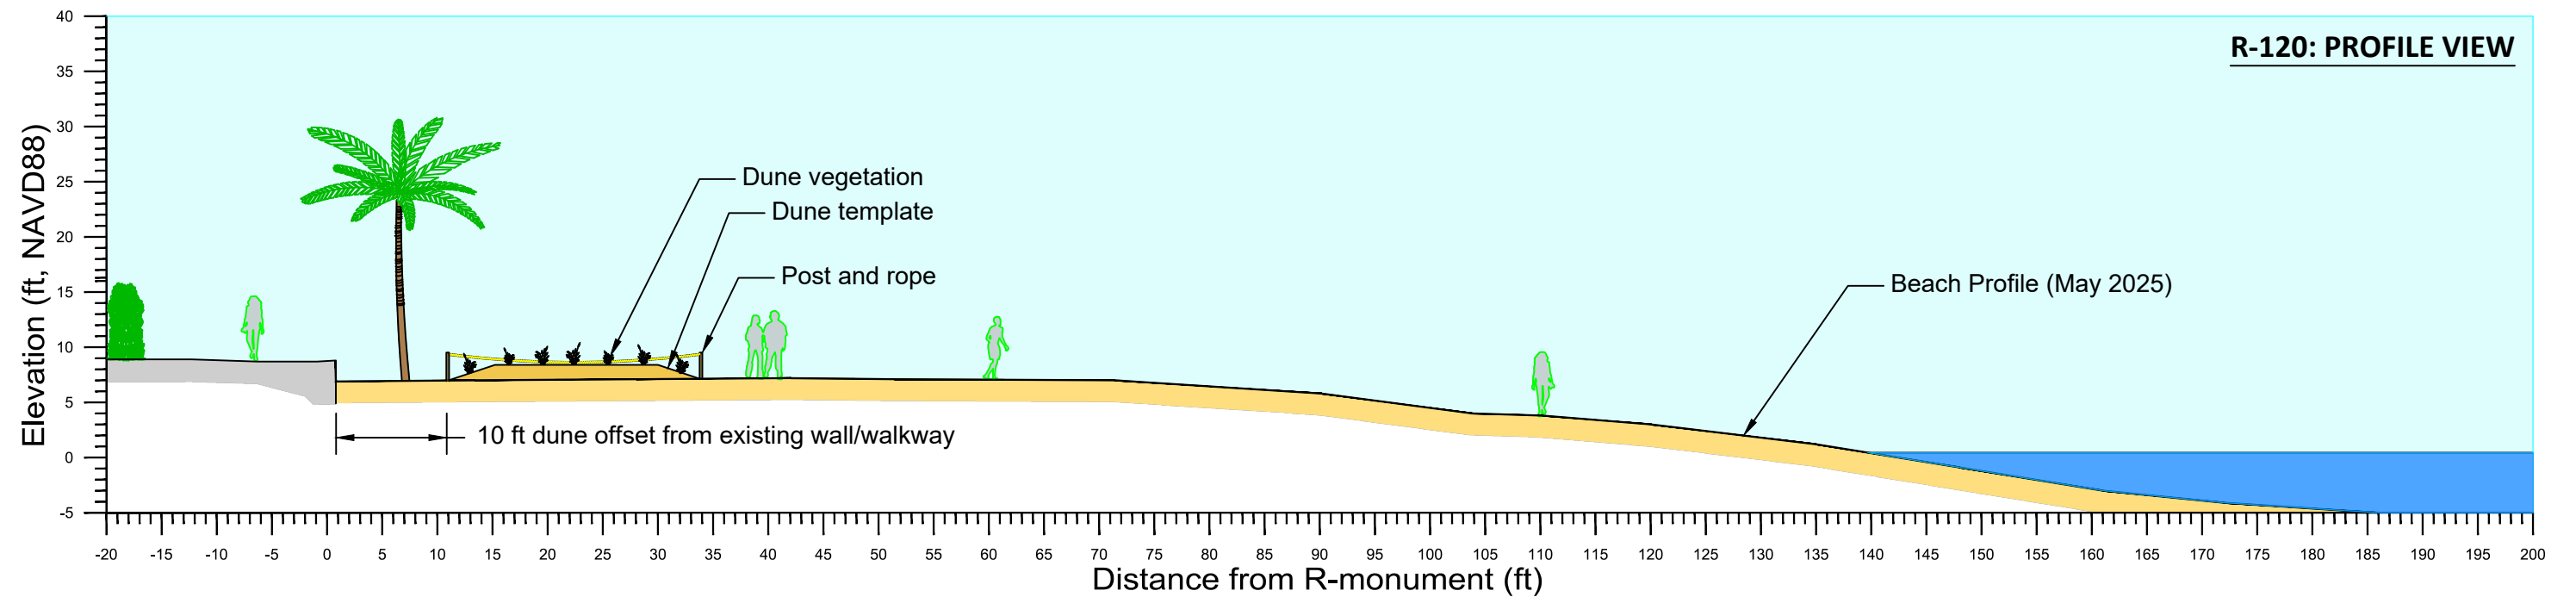

R123: The Tides on Miami Hollywood

