

SECTION NO.(s): 86030000
STATE ROAD(s): A1A
PERMIT NO: 2023-L-491-00009
COUNTY: BROWARD


EXHIBIT B

LANDSCAPE IMPROVEMENT PLANS

The AGENCY agrees to install the landscape improvements in accordance with the plans and specifications attached hereto and incorporated herein.

Please see attached plans prepared by: Jonathan D. Haigh, PLA, ASLA
Kimely-Horn and Associates, Inc.
1920 Wekiva Way
West Palm Beach, FL 33411

Dated: December 6, 2024

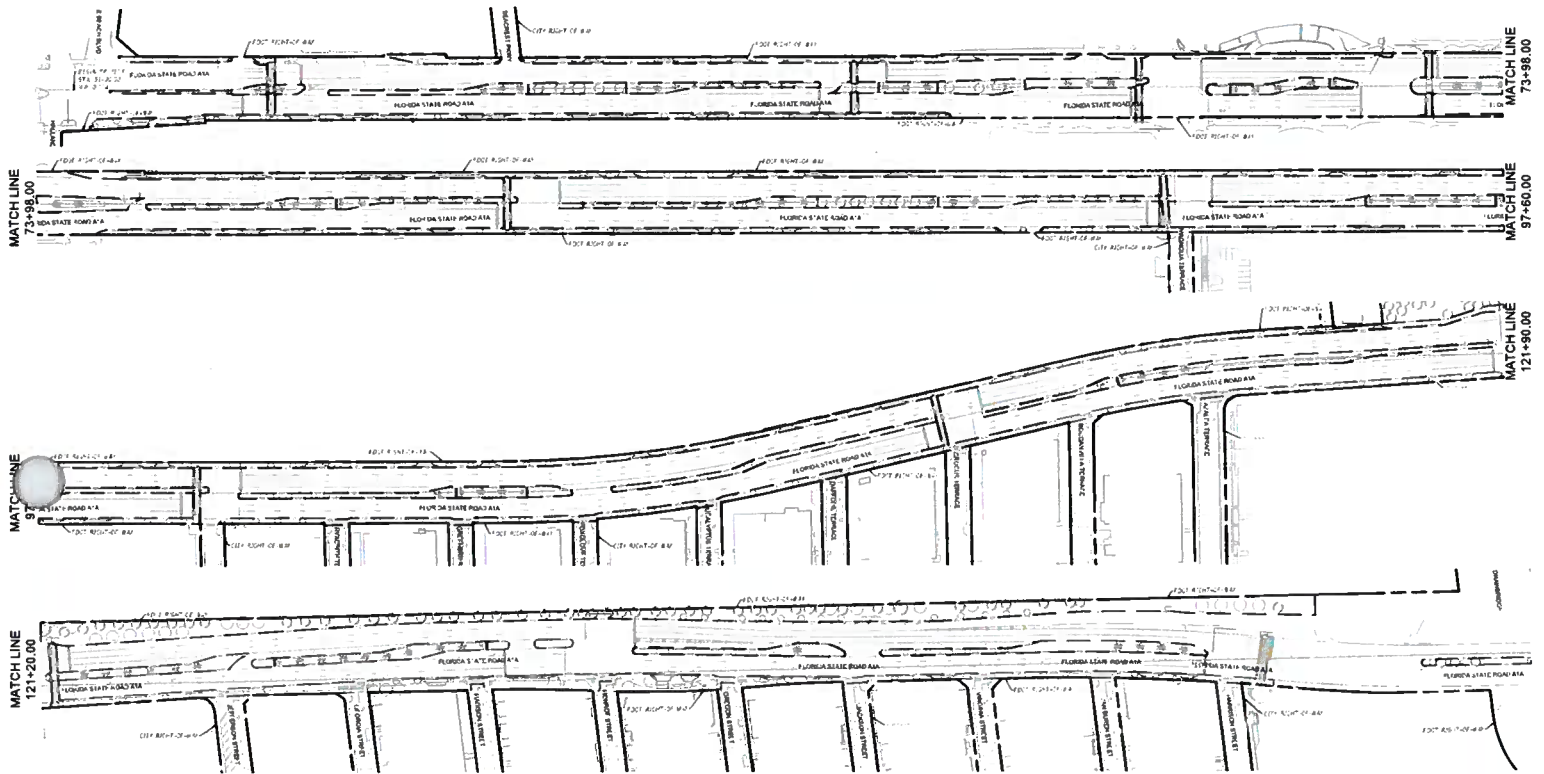

**LIMITS OF MAINTENANCE BY HOLLYWOOD
COMMUNITY REDEVELOPMENT AGENCY (CRA)**


**LANDSCAPE IMPROVEMENTS
MAINTENANCE BOUNDARY MAP**
CITY OF HOLLYWOOD
STATE ROAD A1A
FDOT PERMIT #2023-L-491-00009
(12/06/2024)



STATE ROAD NO. A1A
SOUTH OCEAN DR (SR A1A)
FROM NORTH OF HALLANDALE BEACH BLVD
TO
SOUTH OF HOLLYWOOD BLVD
HOLLYWOOD, FL

LANDSCAPE PLANS


SHEET NO.	SHEET DESCRIPTION
21	LANDSCAPE COVER SHEET
22	FOOT GENERAL NOTES
23 - 41	HARDSCAPE PLANS
42 - 60	FREE-DISPOSITION PLANS- NOT INCLUDED
61 - 78	LANDSCAPE PLANS
79 - 95	IRRIGATION PLANS

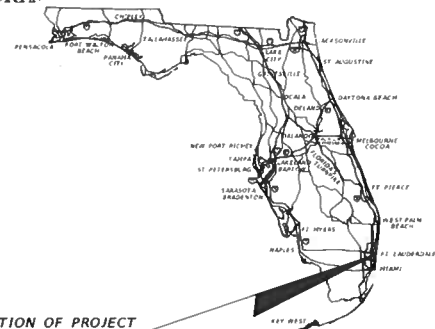

LOCATION OF PROJECT



PROJECT LIMITS
BEGIN MP: 0.774
END MP: 2.615

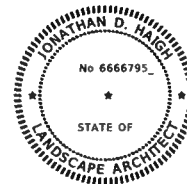

THIS ITEM HAS BEEN DIGITALLY
SIGNED AND SEALED BY

ON THE DATE ADJACENT TO THE SEAL
PRINTED COPIES OF THIS DOCUMENT ARE
NOT CONSIDERED SIGNED AND SEALED
AND THE SIGNATURE MUST BE VERIFIED
ON ANY ELECTRONIC COPIES.

LANDSCAPE PLANS
LANDSCAPE ARCHITECT
OF RECORD:

JONATHAN D. HAIGH, P.L.A. NO.: 6666795
KIMLEY-HORN AND ASSOCIATES, INC.
CONSULTING LANDSCAPE ARCHITECT
1920 WEKIVA WAY, SUITE 200
WEST PALM BEACH, FL 33411
(561) 845-0665

[illegible]

FDOT PERMIT #2023-1-J91-00009

FDOT PERMIT RECORD SET
DECEMBER 2024

MMOA EXHIBIT SET - NOT FOR CONSTRUCTION

SHEET NUMBER 21	PHASE IV SR AIA UNDERGROUNDING OF OVERHEAD UTILITIES AND STREETSCAPE BEAUTIFICATION HOLLYWOOD CRA PREPARED FOR HOLLYWOOD	LANDSCAPE COVER SHEET	DATE PROJECT 04/24/2024 DESIGN DATE AUGUST 2024 DRAWN BY JAC CHECKED BY DC SCALE AS SHOWN PROJECT NO. 66666795	Kimley-Horn 150 SOUTH MAIN STREET, SUITE 200, DENVER, CO 80202 PHONE: 303-733-8800 FAX: 303-733-8775 WWW.KIMLEY-HORN.COM	REV	DATE	BY

1. ANY PLANT MATERIAL SUBSTITUTION WITHIN OR IMPACTING THE FOOT RIGHT OF WAY WHETHER REQUESTED BY THE CONTRACTOR, OWNER, LANDSCAPE ARCHITECT OR OTHER WILL NEED TO GET APPROVAL FROM THE FOOT DISTRICT LANDSCAPE ARCHITECT.
2. PATTERNED PAVING INSTALLATION SHALL COMPLY WITH CURRENT FOOT STANDARD SPECIFICATION 523 FRACTION TESTING WILL BE REQUIRED AT INTERVALS IN ACCORDANCE WITH FDOT PM 5-592, ASTM E274, OR ASTM E1911. ALL COSTS FOR FRACTION TESTING WITHIN TRAVEL WAY ARE THE RESPONSIBILITY OF THE AGENCY.
3. CONTRACTOR SHALL REPAIR ANY AND ALL DAMAGE DUE TO FOOT PROPERTY DURING DEMOLITION, RELOCATION AND OR INSTALLATION ACTIVITIES AT HIS SOLE EXPENSE.
4. OWNERSHIP OF ALL SUITABLE EXCAVATED MATERIALS, AS DETERMINED BY THE DEPARTMENT, SHALL REMAIN IN THE DEPARTMENT UNTIL A FINAL ACCEPTANCE OF THE PROVIDED PROJECT IS FULFILLED. EXCAVATED MATERIALS SHALL BE MAINTAINED BY THE PERMITTEE AT THEIR COST AND EXPENSE FROM THE SITE TO THE BROWARD OPERATIONS CENTER OR STOCKPILED IN THOSE AREAS AS DIRECTED BY THE DEPARTMENT, INCLUDING ASPHALT PAVILINGS.
5. PERMITTEE WILL RESTORE THE RIGHT OF WAY TO A MINIMUM TO ITS ORIGINAL CONDITION OR BETTER IN ACCORDANCE WITH FDOT LATEST STANDARD SPECIFICATION FOR ROAD AND BRIDGE CONSTRUCTION OR AS DIRECTED BY THE RESIDENT OPERATIONS ENGINEER.
6. RESTRICTED HOURS OF OPERATION FOR LANE CLOSURES WILL BE FROM 900 AM TO 330 PM (MONDAY-FRIDAY) UNLESS OTHERWISE APPROVED BY THE OPERATIONS ENGINEER, OR DESIGNED.
7. PERMITTEE WILL COORDINATE IF: PRE-CONSTRUCTION MEETINGS, INSPECTIONS, FINAL ACCEPTANCE OF WORK, ETC.) WITH FDOT BROWARD OPERATIONS CENTER PERMITTING DEPARTMENT. COORDINATION WILL INCLUDE PRE-CONSTRUCTION CERTIFICATION ACCEPTANCE AND FINAL APPROVAL IS CONTINGENT UPON CONFORMITY OF ALL WORK COMPLETED ACCORDING TO THIS PERMIT AND THE RESTORATION OF THE RIGHT OF WAY.
8. ALL MATERIALS AND CONSTRUCTION WITHIN THE FLORIDA DEPARTMENT OF TRANSPORTATION DESIGN (FDOT) RIGHT-OF-WAY SHALL CONFORM TO THE LATEST VERSION OF FDOT STANDARD PLANS FOR ROAD AND BRIDGE CONSTRUCTION AND LATEST VERSION OF THE STANDARD SPECIFICATIONS FOR ROAD AND BRIDGE CONSTRUCTION.
9. ALL MAINTENANCE OF TRAFFIC W/OT FOR THIS PROJECT WILL BE IN COMPLIANCE WITH THE DEPARTMENT'S CURRENT EDITION OF THE FDOT STANDARD PLANS FOR ROAD AND BRIDGE CONSTRUCTION INDICES, (100-600 SERIES) AND THE LATEST EDITION OF THE MANUAL ON UNIFORM TRAFFIC CONTROL DEVICES (MUTCD) THE OPERATIONS ENGINEER OR HIS DESIGNEE RESERVES THE RIGHT TO DIRECT THE REMOVAL/RELOCATION/RELOCATION OF ANY TRAFFIC DEVICES AT THE PERMITTEE'S SOLE EXPENSE. SPECIAL ATTENTION WILL BE GIVEN TO INDICES 100-611, 100-612, 100-613, 100-614, 100-615, 100-616, AND 100-640.
10. IT IS THE PERMITTEE'S RESPONSIBILITY TO OBTAIN FINAL ACCEPTANCE OF PERMITTED WORK (COMPLETED) AND THE RESTORATION OF THE RIGHT-OF-WAY FROM THE FDOT PRIOR TO USAGE.
11. **COVERING: STANDARD PLANS**
FLORIDA DEPARTMENT OF TRANSPORTATION, F1 2023-24 STANDARD PLANS FOR ROAD AND BRIDGE CONSTRUCTION AND APPLICABLE INTERIM REVISIONS (IR) ARE AVAILABLE AT THE FOLLOWING WEBSITE:
<https://www.fdot.gov/design/standardplans>
12. **COVERING: STANDARD SPECIFICATIONS**
FLORIDA DEPARTMENT OF TRANSPORTATION, F1 2023-24 STANDARD SPECIFICATIONS FOR ROAD AND BRIDGE CONSTRUCTION AT THE FOLLOWING WEBSITE:
<https://www.fdot.gov/programmanagement/implemented/specbooks>
13. **ARCHITECTURAL PLANS INSTALLATION FOR SIDEWALKS, MEDIANS, DRIVEWAYS, OR ROADWAYS WITHIN THE FOOT RIGHT OF WAY SHALL COMPLY WITH CURRENT FDOT STANDARD SPECIFICATION 526 CURBLINE REFERENCE.**
<https://www.fdot.gov/design/standardplans/standardplans/specbook526>

1. FOOT REQUIRES 24 HOUR EMERGENCY ACCESS TO WATER SOURCE.
2. CONTRACTOR SHALL PROVIDE FOOT DISTRICT OPERATIONS MANAGER WITH A SET OF "AS-BUILT" IRRIGATION PLANS
3. CUTTING/PATCHING THE ROADWAY SURFACE IS PROHIBITED AS A PART OF THE SCOPE OF THIS PROJECT.
4. PERMITTED'S REPRESENTATIVE AND AN EJECT INSPECTOR MUST BE ON SITE DURING ALL BORING ACTIVITIES. UPON COMPLETION OF THE BORING, THE CONTRACTOR SHALL PROVIDE ALL DOCUMENTATION TO BE IN ACCORDANCE WITH FDOT STANDARD SPECIFICATIONS, SECTION 555 OR 556, WHICHEVER IS APPLICABLE.
5. PERMITTED'S CONTRACTORS THAT ARE PERFORMING DIRECTIONAL DRILLING AND/OR JACK AND BORE ACTIVITIES SHALL PROVIDE THE DEPARTMENT (PERMITS OFFICE) PROOF OF A PROPER STATE CONTRACTORS LICENSE AND CERTIFICATE OF LIABILITY INSURANCE PRIOR TO ANY COMMENCEMENT OF PERMITTED WORK.
6. PERMITTEE WILL ENSURE THAT ALL LOCATES HAVE BEEN PERFORMED PRIOR TO SCHEDULING OF ANY BORING ACTIVITIES. THIS SHALL INCLUDE SURT DUGS TO VERIFY VERTICAL & HORIZONTAL ALIGNMENT.
7. SLEEVING MUST BE 36" BELOW THE ROADWAY, VERIFY WITH FOOT MAINTENANCE THAT SLEEVING/ DIRECTIONAL BORE IS PERMITTED AT THIS TIME. A WEIR THAT RESISTS ROAD CANYON? BE DISTURBED FOR 5 YEARS

FOR THE PORTION OF LANDSCAPE PLANT MATERIAL THAT WILL BE INSTALLED WITHIN THE FOOT RIGHT OF WAY, LANDSCAPE INSTALLATION SHALL COMPLY WITH CURRENT APPLICABLE FDOT PANTENANCE SPECIFICATION 580.00 LINE REFERENCE: [SSW580000000/273-11999/PDF/Windows.NET](https://www.flhhs.com/hmd/000000000/273-11999/PDF/Windows.NET)

FOR THE PORTION OF LANDSCAPE PLANT MATERIAL THAT WILL BE INSTALLED WITHIN THE FOOT RIGHT OF WAY REFER TO THE FOOT STANDARD PLANS INDEX 4.580.001 LANDSCAPE INSTALLATION/DOCS/DETAILS/DESIGN/STANDARD PLANS/2073/ https://www.flhhs.com/hmd/000000000/273-11999/PDF/Windows.NET/SITE/ITALY/DOCS/DETAILS-SOURCE/DESIGN/STANDARD PLANS/2073/DOX_580_001.PDF?

3. CYPRUS MULCH IS NOT PERMITTED ON FOOT RIGHT OF WAY. MULCH PERMITTED TO BE USED ARE HARDWOOD MULCH (CONTAINING NO CYPRUS PRODUCTS), RECYCLED WOOD OR APPROVED CLAY. CERTIFIED BY THE MULCH AND SOIL COUNCIL (MSC) SUBMIT PROOF OF CERTIFICATION TO THE FOOT DISTRICT OPERATICS PERMIT LANDSCAPE INSPECTOR UPON INSPECTION


1. IT IS RECOMMENDED TO VERIFY THE EXISTING SOIL CONDITIONS FOR THE MEDIAS TO BE PLANTED PRIOR TO FINALIZING THE CONSTRUCTION DOCUMENTS. IF THE EXISTING SUB (GRADE IS COMPACTED ROAD BASE, IT IS RECOMMENDED TO SPECIFY REPLACING WITH PLANTING SOIL AS FOLLOWS

4. CONTRACTOR SHALL PRESERVE A CONTINUOUS BAND OF UNDISTURBED COMPACTED SUB-BASE 18" FROM THE BACK OF CURB (SEE DETAIL REUSE)

6. THE CONTRACTOR SHALL INSURE THAT ALL UNSUITABLE SOIL INCLUDING CONCRETE, REINFORCED ROAD BASE, STONES OVER 3" DIAMETER AND ALL CONSTRUCTION DEBRIS, IS REMOVED FROM PLANTING AREA TO BE PLANTED AND REPLACED WITH SPECIFIED PLANTING SOIL. E.G. 60% SAND AND 40% MULCH.

3. AREAS TO BE PLANTED WITH SHRUBS AND/ OR GRASS COVER: REMOVE COMPACTED SOIL TO A DEPTH OF 12" AND REPLACE WITH SPECIFIED PLANTING SOIL. PLANTING SOIL SHALL COME UP TO F FROM TOP OF CURB, RESERVING SPACE FOR 3" COMPACTED MULCH AND 1" CLEAR FROM TOP OF CURB

2. PLANTING PITS FOR TREES AND PALMS: REMOVE COMPACTED SOIL WITHIN THE AREA OF EACH PLANTING PIT TO A DEPTH OF 24" FROM THE TOP OF CURB. PLANTING SOIL SHALL COME UP TO 1 1/2" TO TOP OF CURB, RESERVING SPACE FOR 3" COMPACTED MULCH AND 1" CLEAR FROM TOP OF CURB

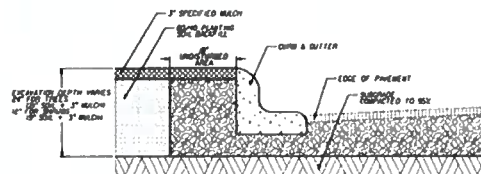


NOTES


**PHASE IV SR A1A UNDERGROUNDING
 OF OVERHEAD UTILITIES AND
 STREETSCAPE BEAUTIFICATION**
 PREPARED FOR
HOLLYWOOD CRA

SHEET NO.
22

[illegible]


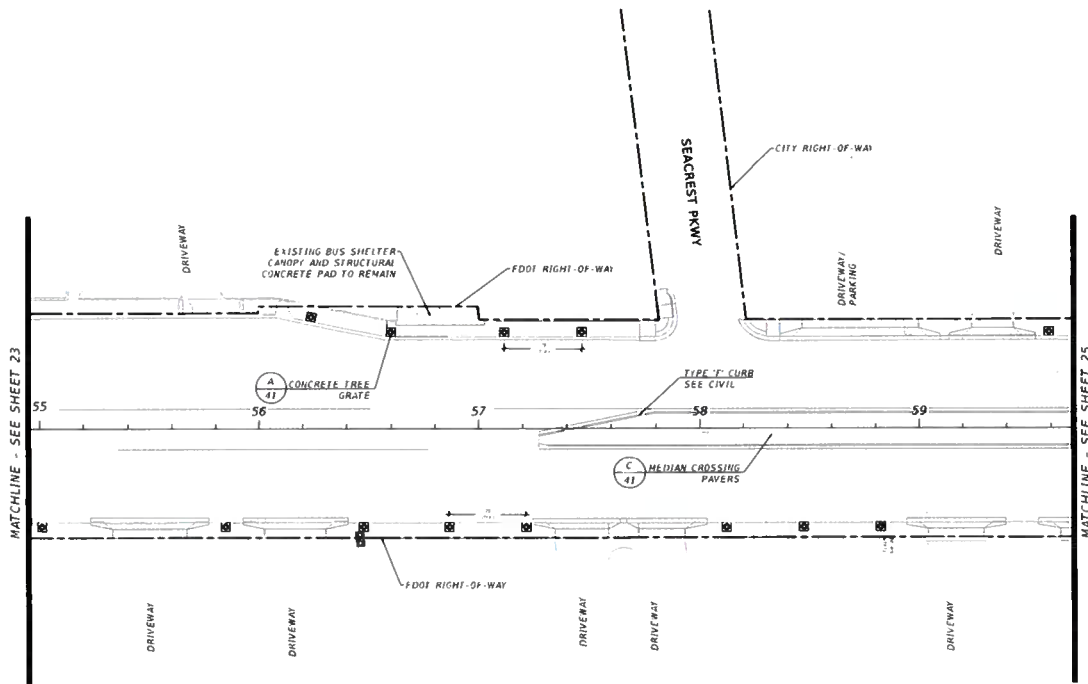


SCALE: 1"=20'

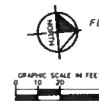

FDOT PERMIT #2023-L-491-00009

Kimley-Horn 1400 W. GULF BLVD., SUITE 200 FORT MYERS, FL 33901 PHONE: 888-455-4647 WWW.KIMLEY-HORN.COM		PROJECT NUMBER: 23-0004-03 SHEET NUMBER: 24 DATE: 12/1/2023
PHASE IV SR 91A UNDERGROUNDING OF OVERHEAD UTILITIES AND STREETScape BEAUTIFICATION PROJECT HOLLYWOOD HOLLYWOOD CRA	PROJECT LOCATION: SR 91A DATE: 12/1/2023 DRAWN BY: J. HORN CHECKED BY: J. HORN DATE: 12/1/2023	REVISIONS NO. DATE DESCRIPTION 1 12/1/2023

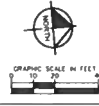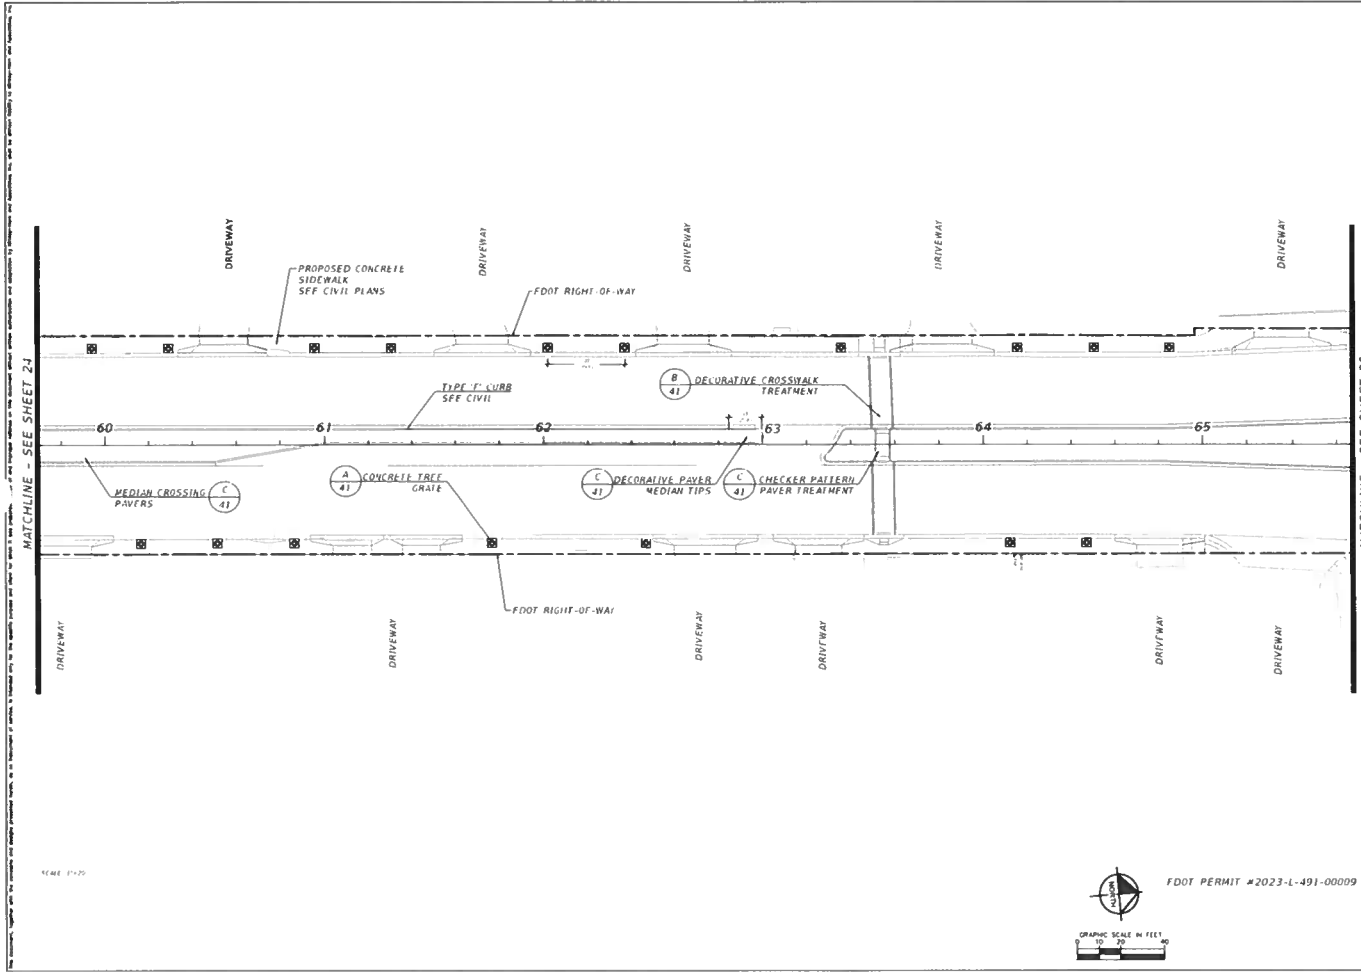

FOOT PERMIT #2023-L-491-00009

MATCHLINE - SEE SHEET 21

MATCHLINE - SEE SHEET 26

Kimley-Horn 1307 BRIDGEWAY, SUITE 200, WEST PALM BEACH, FL 33411 TEL: 561-833-1100 FAX: 561-833-1101 WWW.KIMLEY-HORN.COM		PROJECT NO. 2023-001 SHEET NO. 25 DATE 03/17/2024
HARDSCAPE PLAN PHASE IV SR 91A UNDERGROUNDING OF OVERHEAD UTILITIES AND STREETSCAPE BEAUTIFICATION HOLLYWOOD CRA HOLLYWOOD, FL		DESIGNER: KIMLEY-HORN CHECKED: J. HORN DATE: 03/17/2024 SCALE: AS SHOWN DRAWN BY: J. HORN DATE: 03/17/2024

