
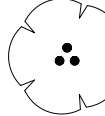
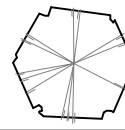
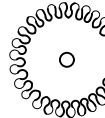
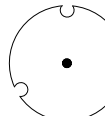
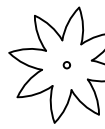
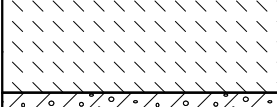
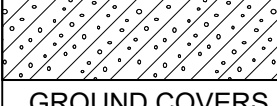
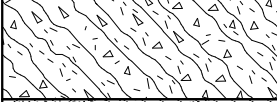


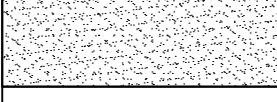

Scale: 1" = 30'-0"

L-1	INDEX
L-2	LANDSCAPE PLAN
L-3	LANDSCAPE PLAN
L-4	LANDSCAPE PLAN
L-5	LANDSCAPE PLAN
L-6	LANDSCAPE DETAILS

- 100% Irrigation coverage shall be provided.

PLANT SCHEDULE							
TREES	CODE	QTY	BOTANICAL / COMMON NAME	SIZE	CONTAINER	NATIVE	NOTES
	CU	18	Coccoloba uvifera Sea Grape	16' HT. X 8" SPR. 2" DBH.	F.G.	Y	STANDARD
	CS	3	Conocarpus erectus sericeus Silver Buttonwood	12' HT. X 4" SPR. 2" DBH.	F.G.	Y	STANDARD
	CS2	29	Cordia sebestena Orange Geiger Tree	12' HT. X 5" SPR. 2.5" DBH.	F.G.	Y	STANDARD
	LJ	3	Ligustrum japonicum Japanese Privet	8' HT. X 8" SPR. 2" DBH.	F.G.	N	MULTI TRUNK
PALM TREES	CODE	QTY	BOTANICAL / COMMON NAME	SIZE	CONTAINER	NATIVE	NOTES
	CN	15	Cocos nucifera 'Green Malayan' Coconut Palm	8' G.W.	F.G.	N	-
	PD	15	Phoenix dactylifera 'Medjool' Medjool Date Palm	10' C.T.	F.G.	N	-
	VM	17	Veitchia montgomeryana 'Single' Montgomery Palm	26' O.A. HT.	F.G.	N	10' C.T.MIN.
SHRUBS	CODE	QTY	BOTANICAL / COMMON NAME	SIZE	CONTAINER	NATIVE	NOTES
	AI	12	Alcantarea imperialis Imperial Bromeliad (By Bullis Bromeliads)	36" HT. X 36" SPR.	17" POT	N	-
	AO	18	Alcantarea odorata Giant Silver Bromeliad	3' O.A. HT.	9" POT	N	-
	CI	570	Chrysobalanus icaco 'Red Tip' Red Tip Coco Plum	24" HT. X 24" SPR. / 24" O.C.	3 GAL.	Y	-
	CG	69	Clusia guttifera Small Leaf Clusia	5' HT. X 30" SPR. / 24" O.C.	7 GAL.	N	-
	CP	73	Cordyline fruticosa 'Purple Prince' Purple Prince Ti Plant	4' O.A. HT. 4PPP	3 GAL.	N	-
	RE2	12	Rhapis excelsa Lady Palm	6' HT. X 6" SPR.	25 GAL	N	FULL
SHRUB AREAS	CODE	QTY	BOTANICAL / COMMON NAME	SIZE	CONTAINER	NATIVE	NOTES
	CV	275	Codiaeum variegatum 'Golden Dust' Gold Dust Croton	18" HT. X 18" SPR. / 18" O.C.	3 GAL.	N	-
	JV	267	Jasminum volubile Wax Jasmine	18" HT. X 18" SPR. / 18 O.C.	3 GAL.	N	-
	SA	24	Schefflera arboricola 'Trinette' Variegated Schefflera	24" HT. X 24" SPR. / 24" O.C.	3 GAL.	N	-
	TD	162	Tripsacum dactyloides Fakahatchee Grass	36" HT. X 36" SPR. / 36" O.C.	3 GAL.	Y	-
GROUND COVERS	CODE	QTY	BOTANICAL / COMMON NAME	SIZE	CONTAINER	NATIVE	NOTES
	EB	943	Evolvulus glomeratus Blue Daze	12" HT. X 12" SPR. / 12" O.C.	1 GAL.	N	-
	FM	2,653	Ficus microcarpa Green Island ficus	15" HT. X 15" SPR. / 15" O.C.	3 GAL.	N	-
LAWN	As Required		Stenotaphrum secundatum 'Floratum' ST. AUGUSTINE GRASS	SOLID EVEN SOD			

Drawing: Sheet Index

Date: 04/28/2023

Scale: See Left

Drawn by: LBC

Sheet No.:

L-1

Cad Id.: :2021-011



 Tree to Remain

Drawing: Landscape Plan

Date: 04/28/2023

Scale: See Left

Drawn by: LBC

Sheet No.:

L-3

Cad Id.: 2023-012

L-3


Cad Id.: 2023-012

Project:

DIPLOMAT LANDING PLAZA

3451-3690 SOUTH OCEAN DRIVE, HOLLYWOOD, FLORIDA

LANDSCAPE PLAN

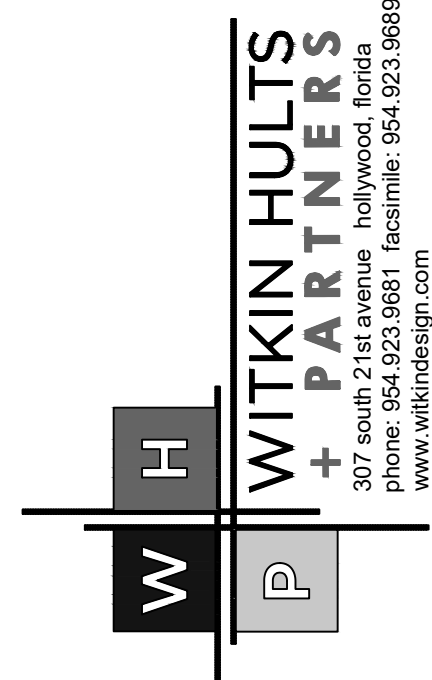


©2020 WITKIN HULTS + PARTNERS
THE DESIGN AND DRAWINGS HEREIN ARE THE
INTELLECTUAL PROPERTY OF THIS
LANDSCAPE ARCHITECT AND ARE PROTECTED
UNDER THE COPYRIGHT PROTECTION ACT

307 south 21st avenue hollywood, florida
phone: 954.923.9681 facsimile: 954.923.9689
www.witkindesign.com



 Tree to Remain

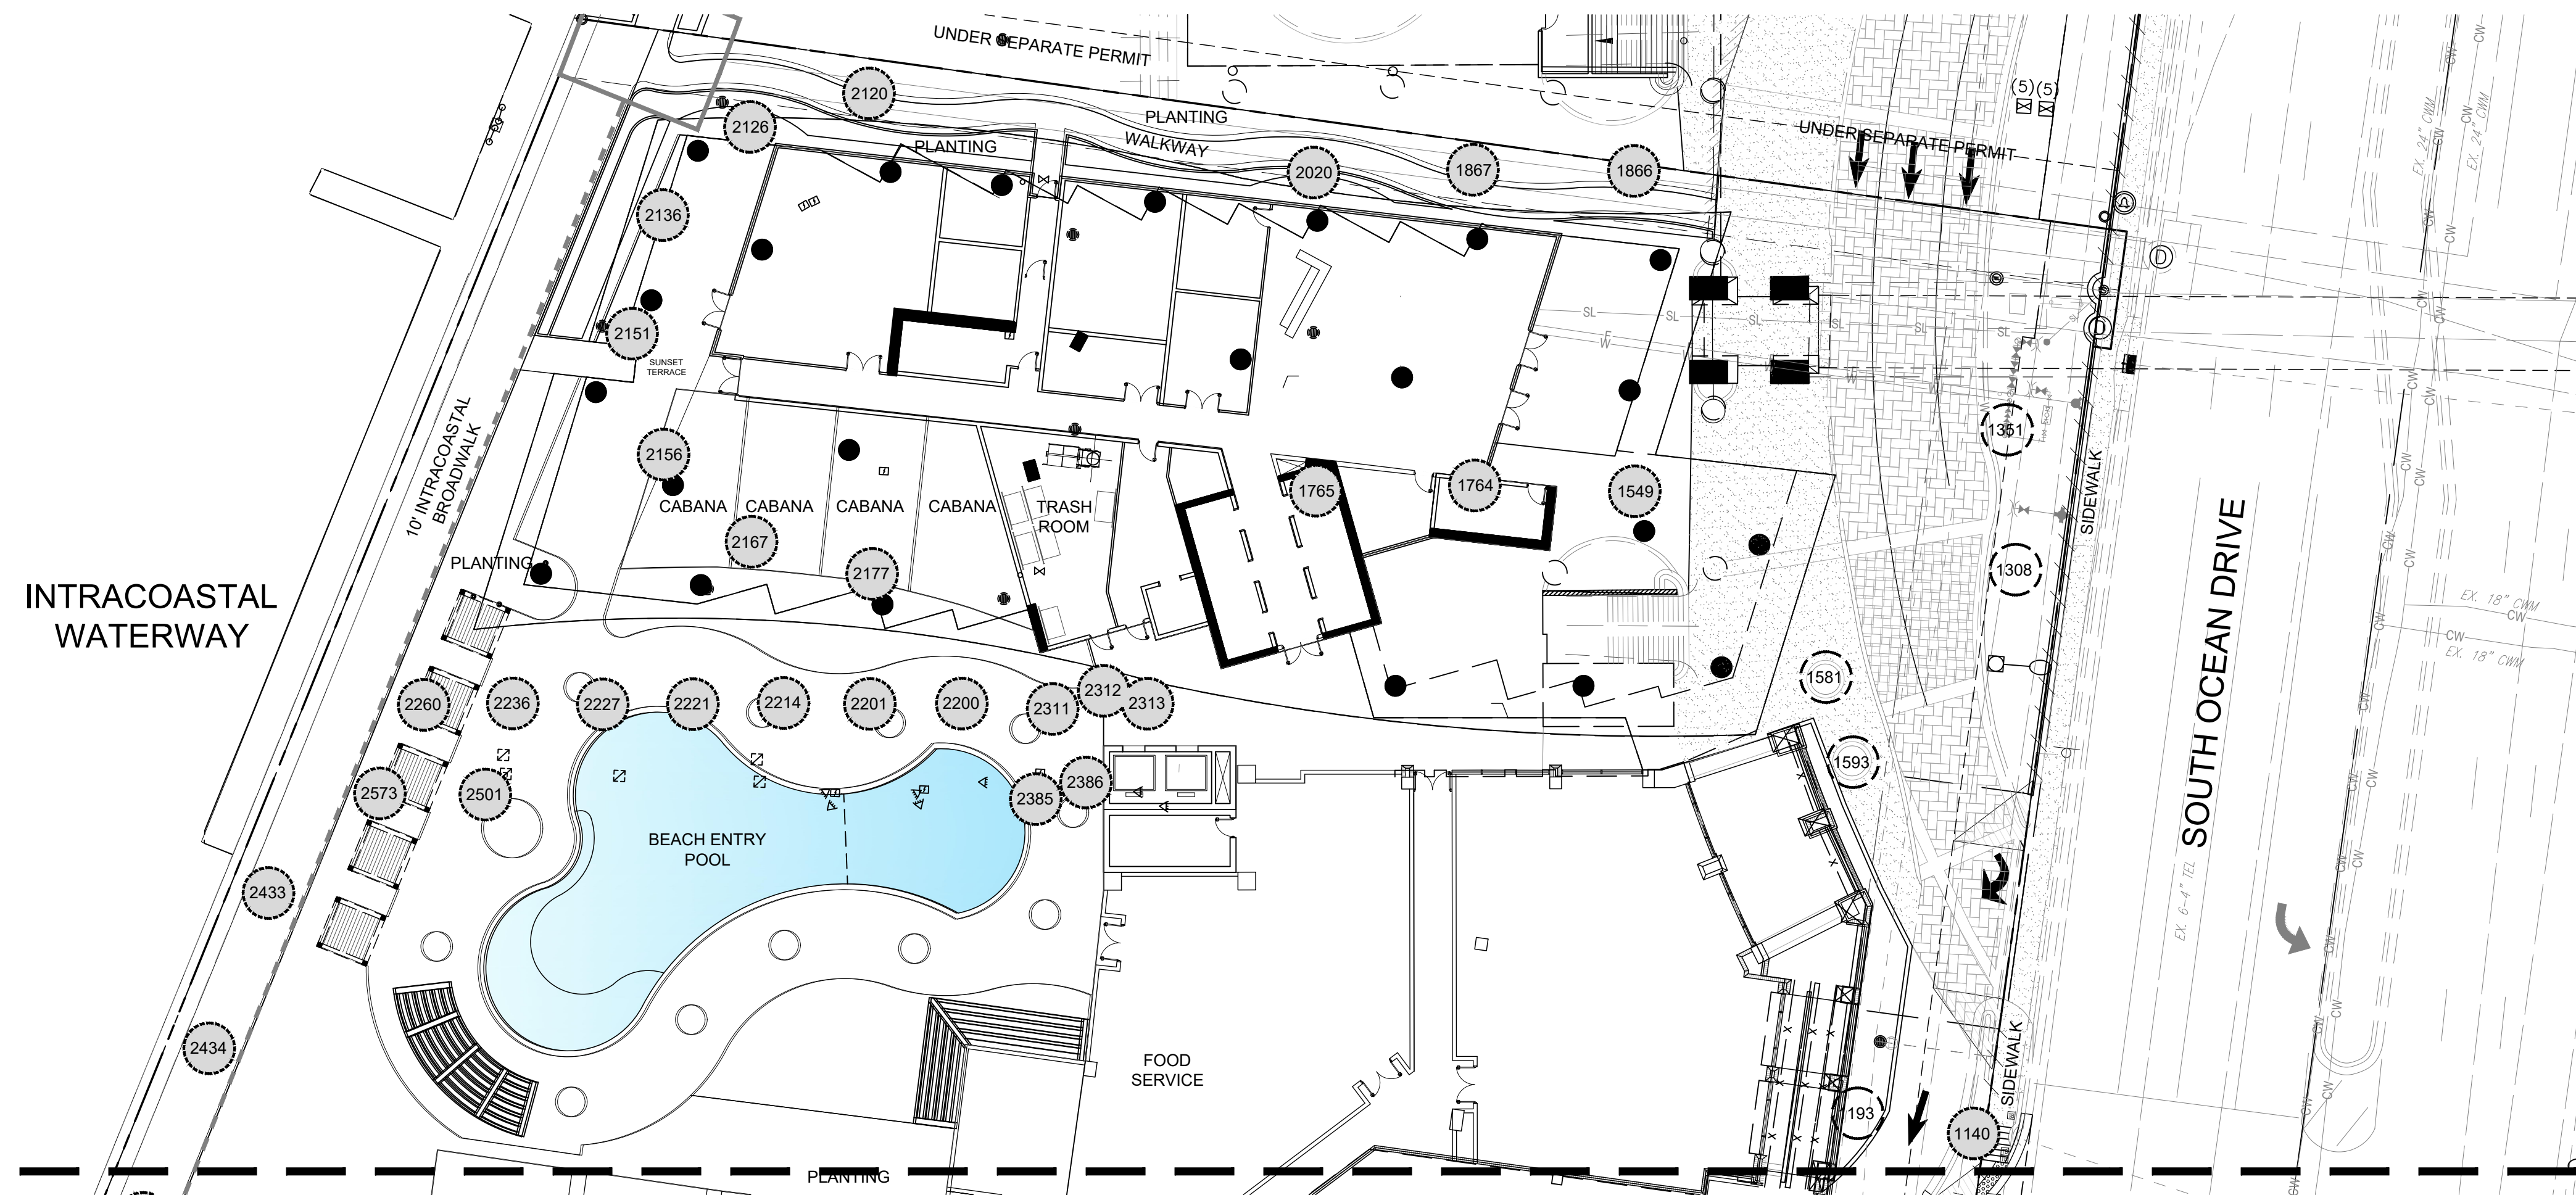

TREE LIST				
TREE	COMMON NAME	SCIENTIFIC NAME	DBH (in.)	DISPOSITION
838	Coconut Palm	<i>Cocos nucifera</i>	10	Remain
872	Cabbage Palm	<i>Sabal palmetto</i>	12	Remain
888	Cabbage Palm	<i>Sabal palmetto</i>	14	Remain
952	Coconut Palm	<i>Cocos nucifera</i>	10	Remain
994	Cabbage Palm	<i>Sabal palmetto</i>	14	Remain
995	Cabbage Palm	<i>Sabal palmetto</i>	14	Remain
1140	Palm		10	Remove
1141	Palm		10	Remove
1193	Coconut Palm	<i>Cocos nucifera</i>	10	Remain
1308	Cabbage Palm	<i>Sabal palmetto</i>	10	Remain
1351	Silver Date Palm	<i>Phoenix sylvestris</i>	14	Remain
1549	Manila Palm	<i>Adonidia merrillii</i>	4	Remove
1581	Royal Palm	<i>Roystonea Regia</i>	14	Remain
1593	Royal Palm	<i>Roystonea Regia</i>	14	Remain
1764	Manila Palm	<i>Adonidia merrillii</i>	4	Remove
1765	Manila Palm	<i>Adonidia merrillii</i>	4	Remove
1866	Manila Palm	<i>Adonidia merrillii</i>	4	Remove
1867	Manila Palm	<i>Adonidia merrillii</i>	4	Remove
2020	Manila Palm	<i>Adonidia merrillii</i>	4	Remove
2120	Royal Palm	<i>Roystonea Regia</i>	14	Remove
2126	Royal Palm	<i>Roystonea Regia</i>	14	Remove
2136	Royal Palm	<i>Roystonea Regia</i>	14	Remove
2151	Royal Palm	<i>Roystonea Regia</i>	15	Remove
2156	Royal Palm	<i>Roystonea Regia</i>	14	Remove
2167	Royal Palm	<i>Roystonea Regia</i>	14	Remove
2177	Royal Palm	<i>Roystonea Regia</i>	16	Remove
2200	Mahogany	<i>Swietenia mahagoni</i>	10	Remove
2201	Mahogany	<i>Swietenia mahagoni</i>	8	Remove
2214	Mahogany	<i>Swietenia mahagoni</i>	14	Remove
2221	Mahogany	<i>Swietenia mahagoni</i>	8	Remove
2227	Mahogany	<i>Swietenia mahagoni</i>	12	Remove
2236	Mahogany	<i>Swietenia mahagoni</i>	12	Remove
2260	Mahogany	<i>Swietenia mahagoni</i>	10	Remove
2311	Coconut Palm	<i>Cocos nucifera</i>	10	Remove
2312	Coconut Palm	<i>Cocos nucifera</i>	12	Remove
2313	Coconut Palm	<i>Cocos nucifera</i>	12	Remove
2385	Coconut Palm	<i>Cocos nucifera</i>	10	Remove
2386	Coconut Palm	<i>Cocos nucifera</i>	10	Remove
2433	Coconut Palm	<i>Cocos nucifera</i>	10	Remove
2434	Coconut Palm	<i>Cocos nucifera</i>	10	Remove
2454	Coconut Palm	<i>Cocos nucifera</i>	10	Remove
2501	Tree		10	Remove
2573	Mahogany	<i>Swietenia mahagoni</i>	10	Remove
2816	Coconut Palm	<i>Cocos nucifera</i>	10	Remove
2913	Coconut Palm	<i>Cocos nucifera</i>	10	Remove

WITKIN HULTS
+ PARTNERS
 307 south 21st avenue holywood, florida
 phone: 954.923.9887 facsimile: 954.923.9889
 www.witkindesign.com

Project: **DIPLOMAT LANDING PLAZA**
3451-3690 SOUTH OCEAN DRIVE, HOLLYWOOD, FLORIDA
TREE DISPOSITION PLAN

[illegible]

Seal:

Lic. # LA0000889
Member: A.S.L.A.

Drawing: Tree Disposition Plan

Date: 04/28/2023

Scale: See Left

Drawn by: LBC

Sheet No.:

TD-2

Cad Id.: 2023-012