


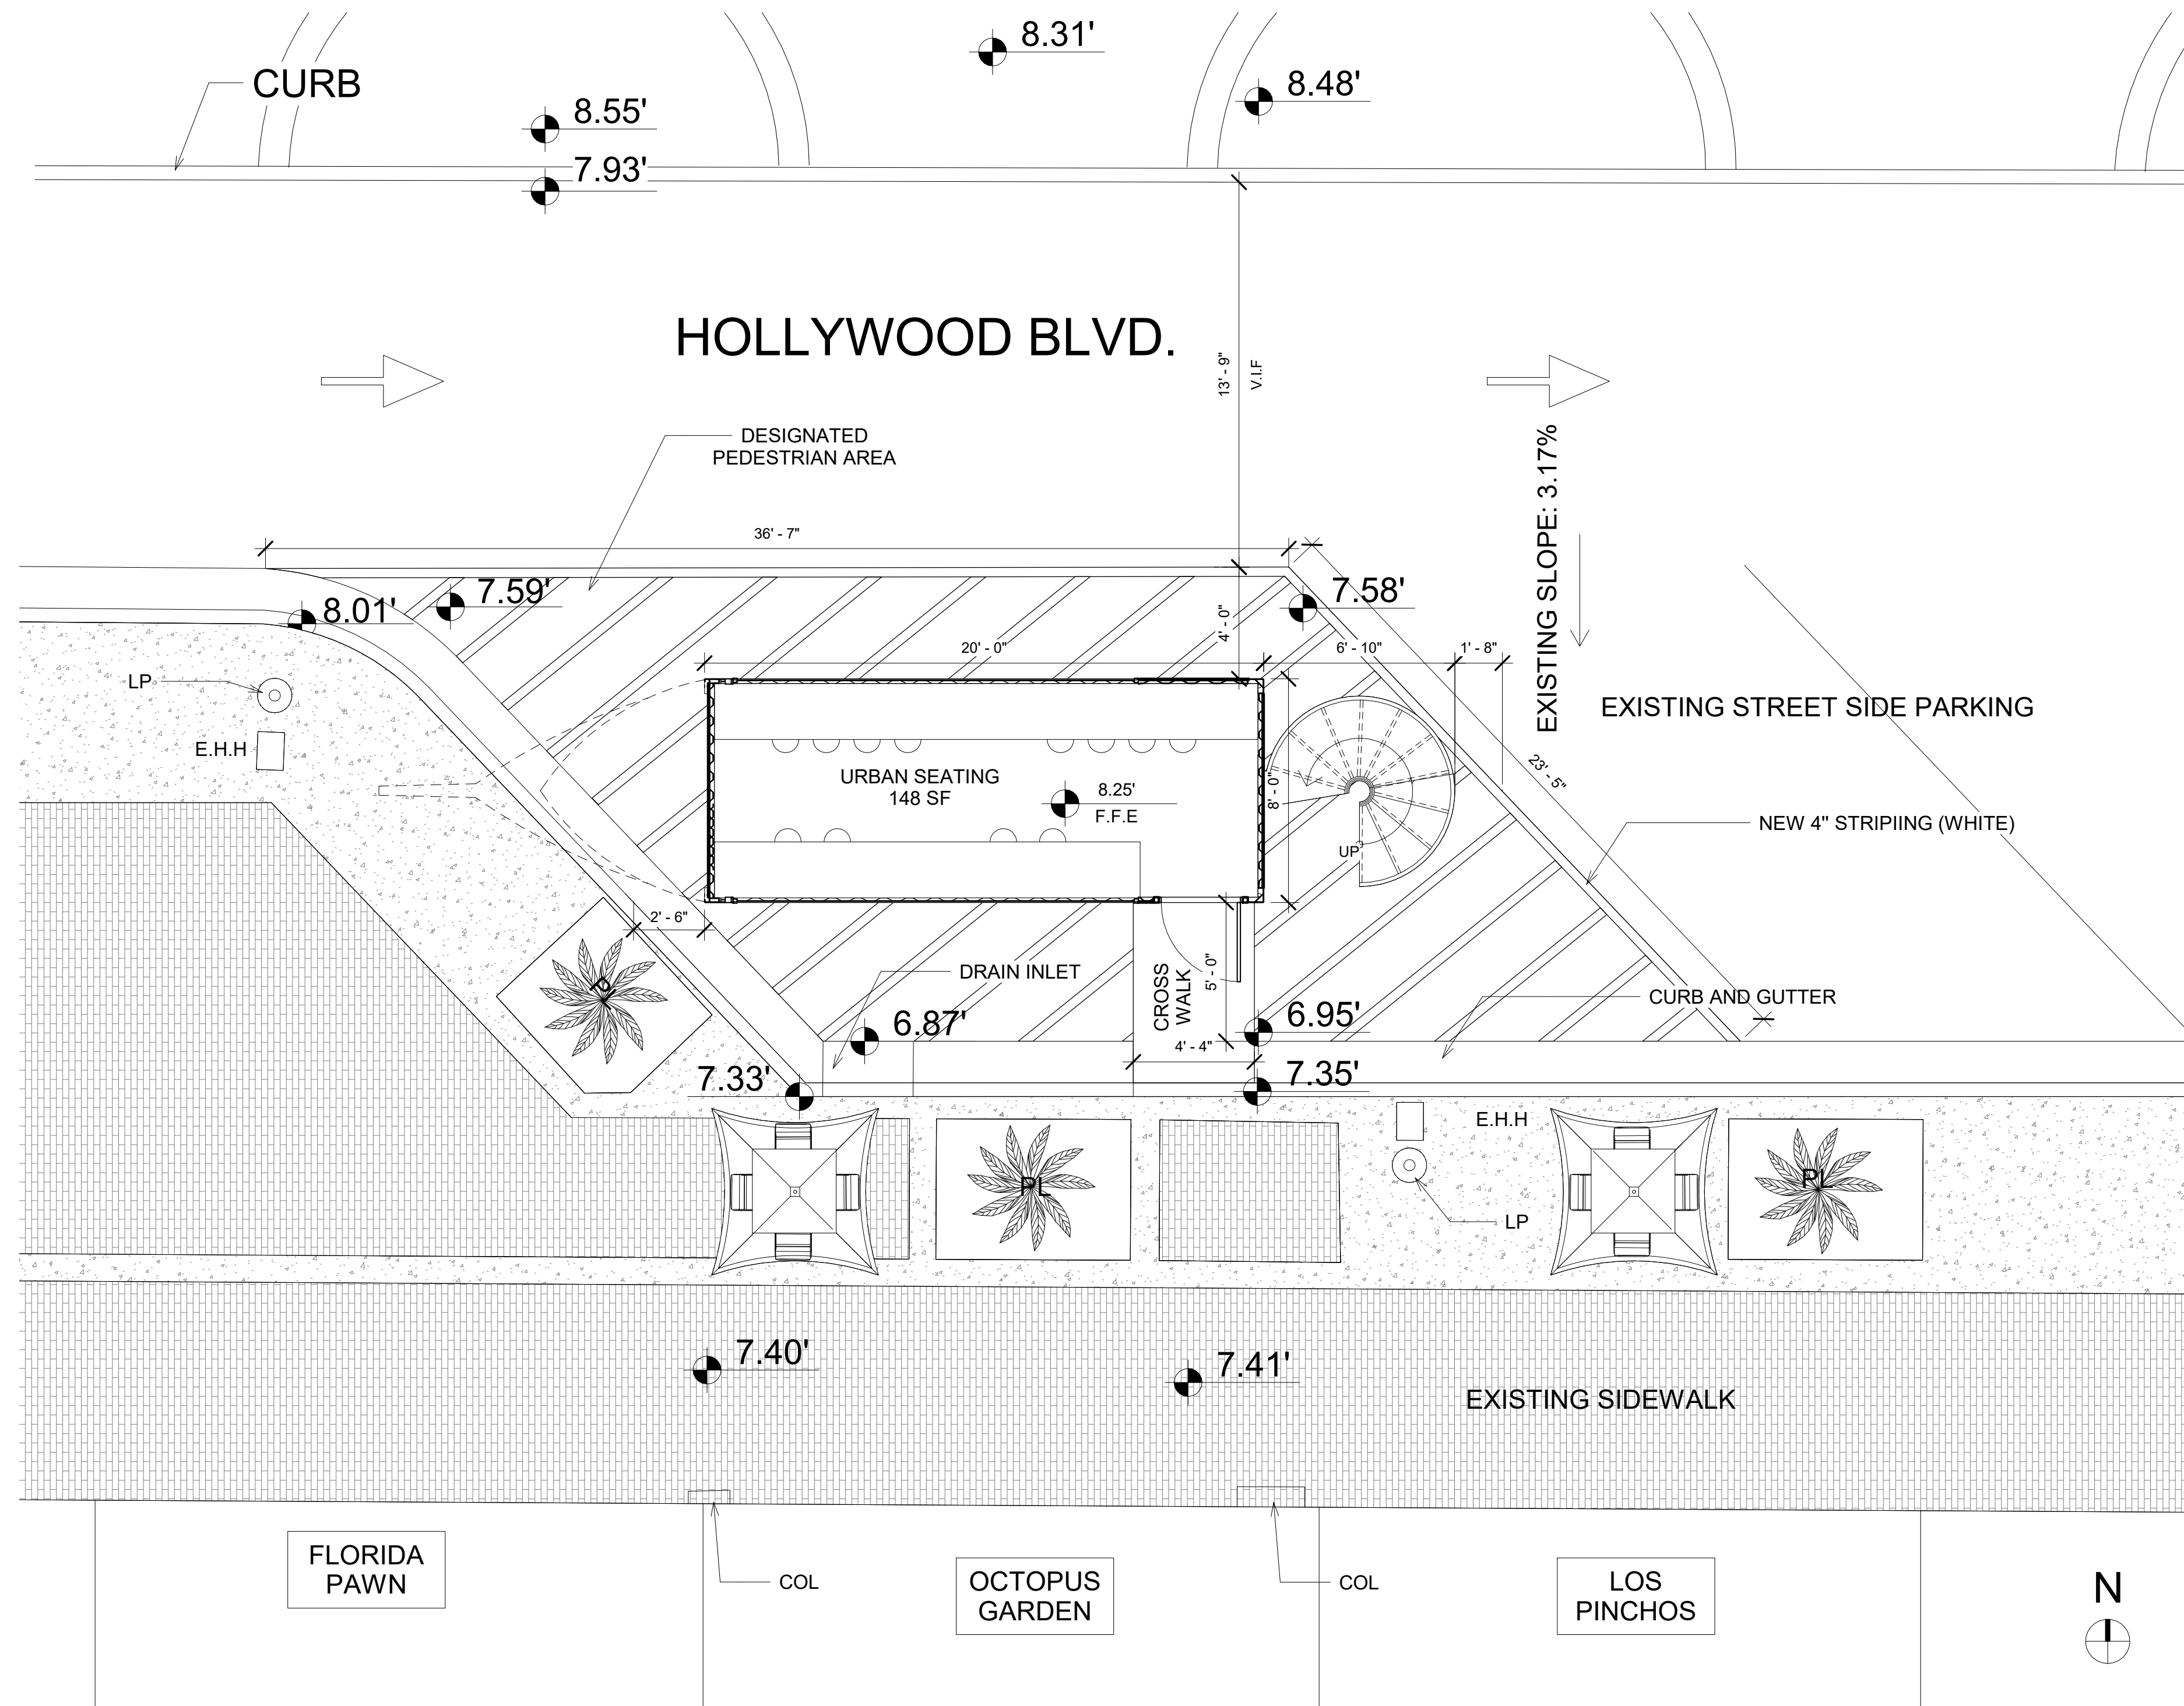

- USE: TEMPORARY PARKING
OUTDOOR CAFE

Seal



STEVEN MORALES
REGISTERED ARCHITECT
Reg. No. AR99540

Revised: _____

PROPOSED SITE PLAN

A1.1.1

project

**OCTOPUS
GARDEN**

URBAN - SEATING

11942 HOLLYWOOD BLVD
HOLLYWOOD FL 33020

t
**BARRETT
WINDISH**

Seal



STEVEN MORALES
REGISTERED ARCHITECT
Reg. No. AR99540