

GATEWAY MARKERS CONCEPT PACKAGE



NOVEMBER 14, 2019



GATEWAY SIGNAGE | CONCEPT RENDERING

WAY-FINDING, SIGNAGE AND GATEWAY MARKERS
 Concept Development
 NOVEMBER 2019



DESIGN CONSIDERATIONS


MAINTENANCE
DURABILITY
VANDALISM-RESISTANCE
DAMAGE POTENTIAL
THEFT PREVENTION
BRANDING AND IDENTITY
DAYTIME AND NIGHTTIME PRESENCE

CONCEPT DEVELOPMENT

GATEWAY SIGNAGE




WAY-FINDING, SIGNAGE AND GATEWAY MARKERS
Concept Development
NOVEMBER 2019

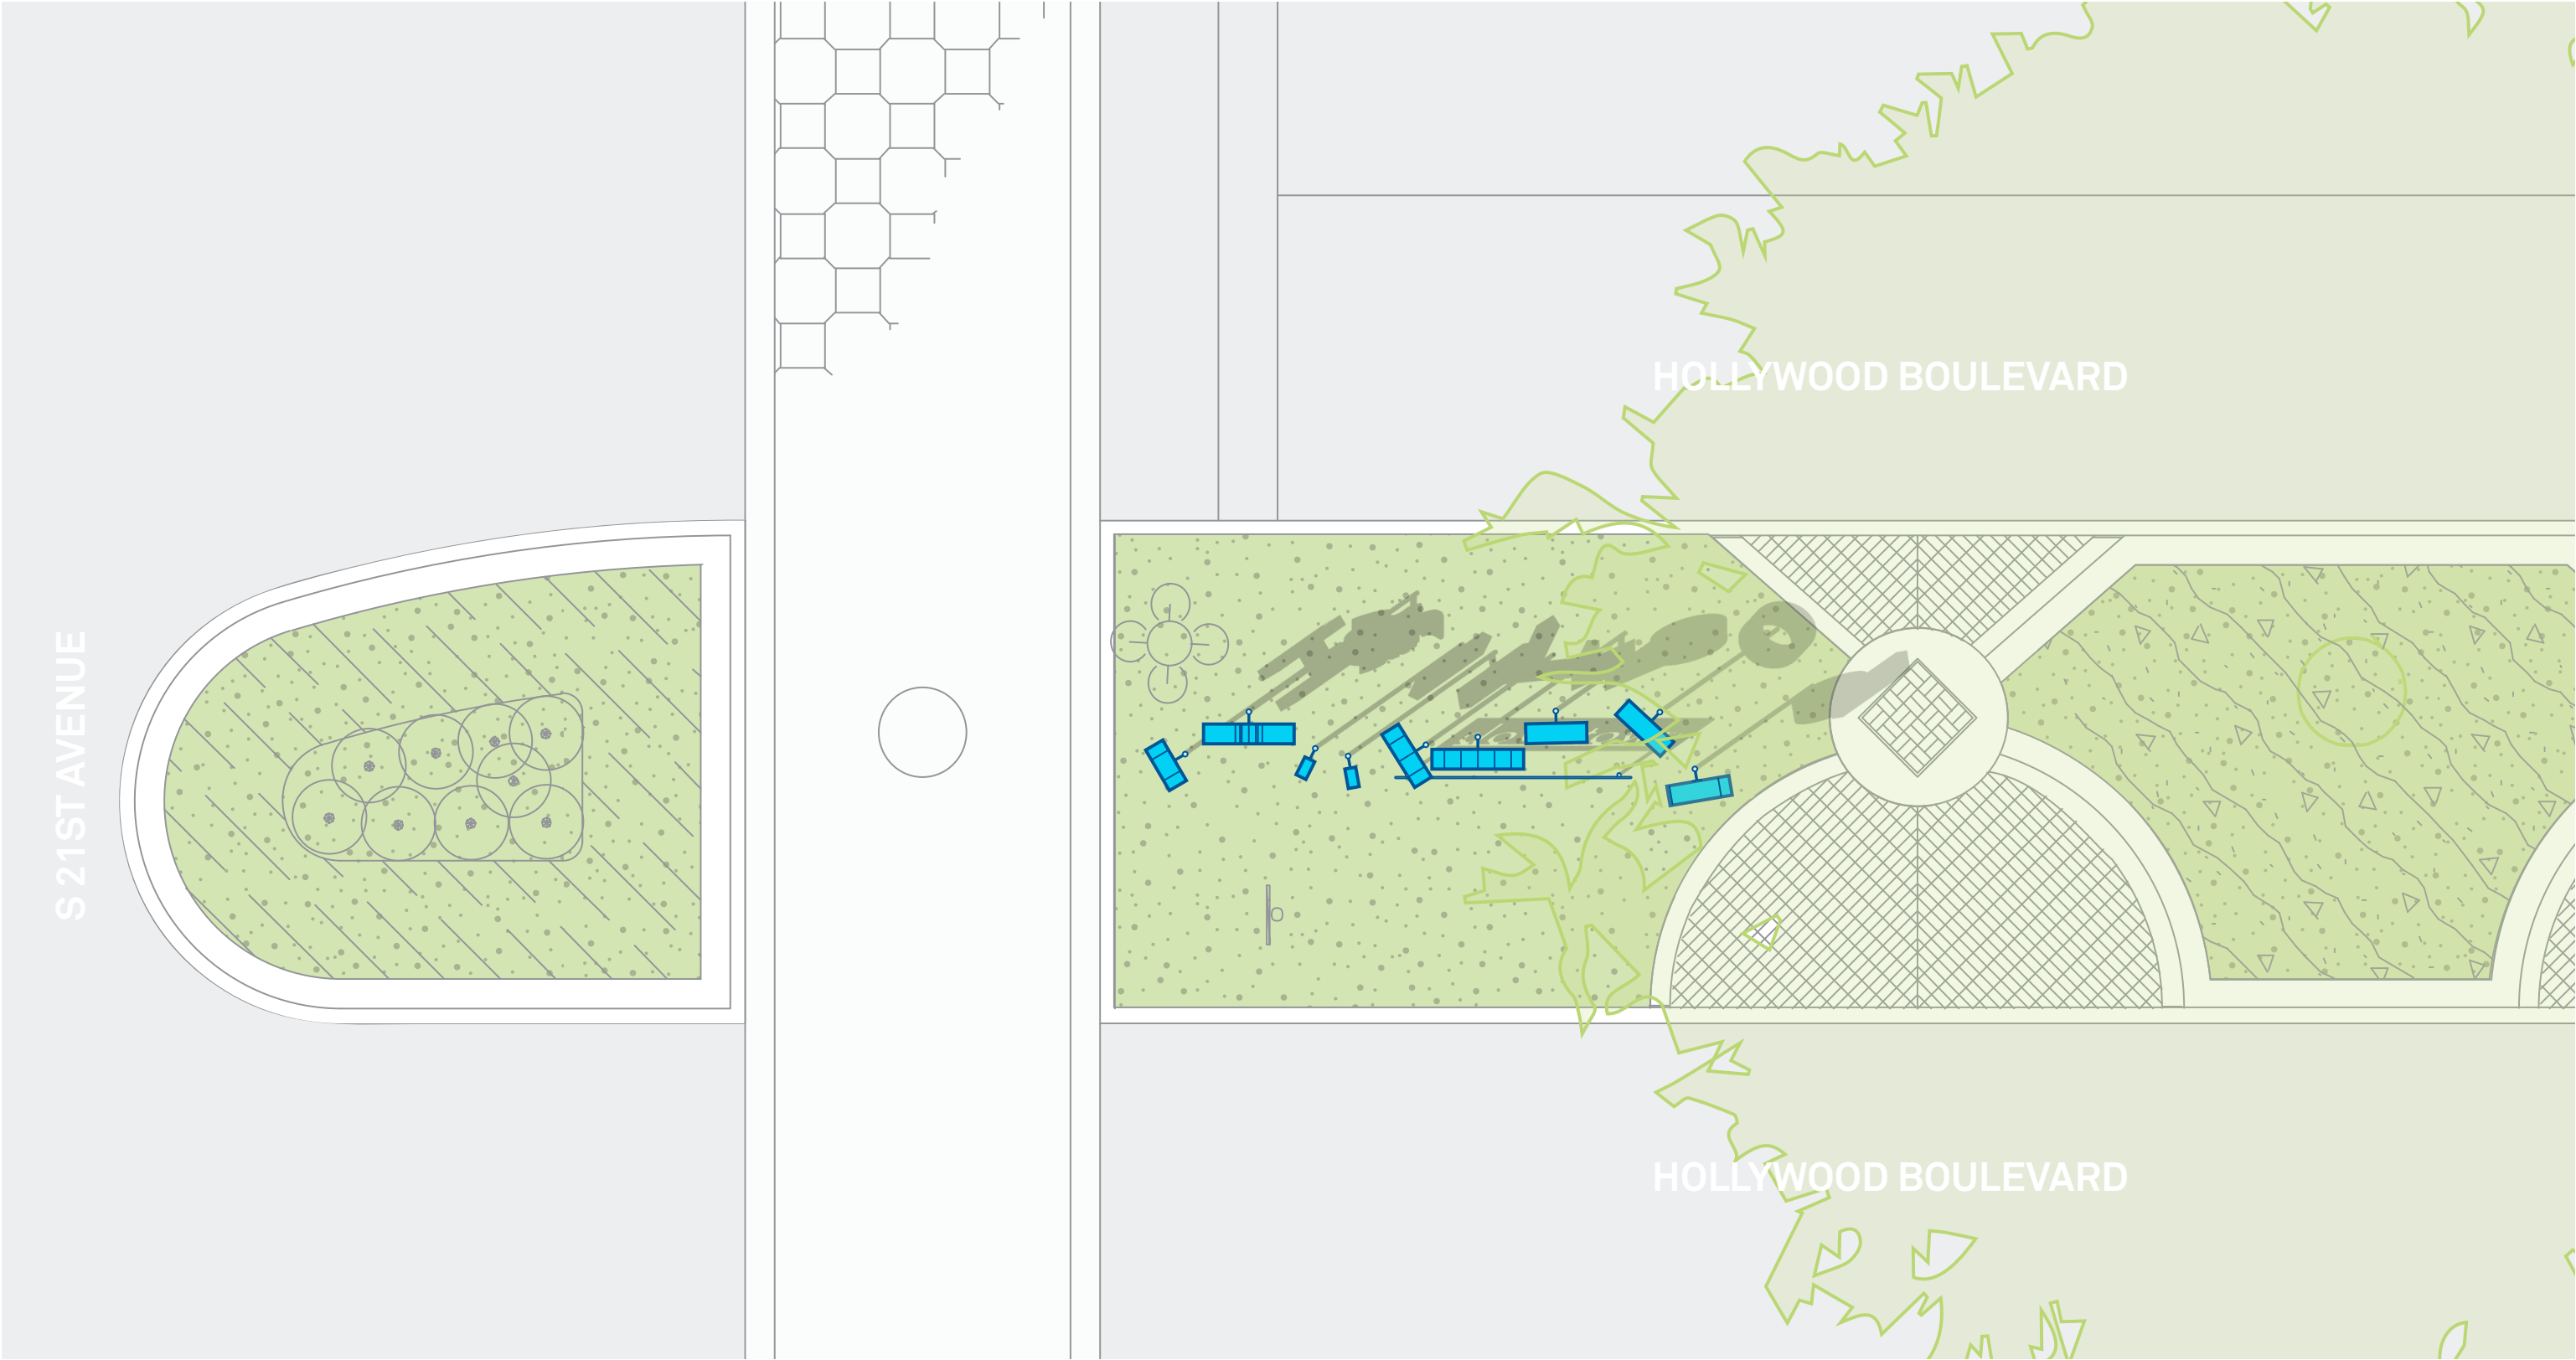

GATEWAY SIGNAGE | PLAN

WAY-FINDING, SIGNAGE AND GATEWAY MARKERS
Concept Development
NOVEMBER 2019

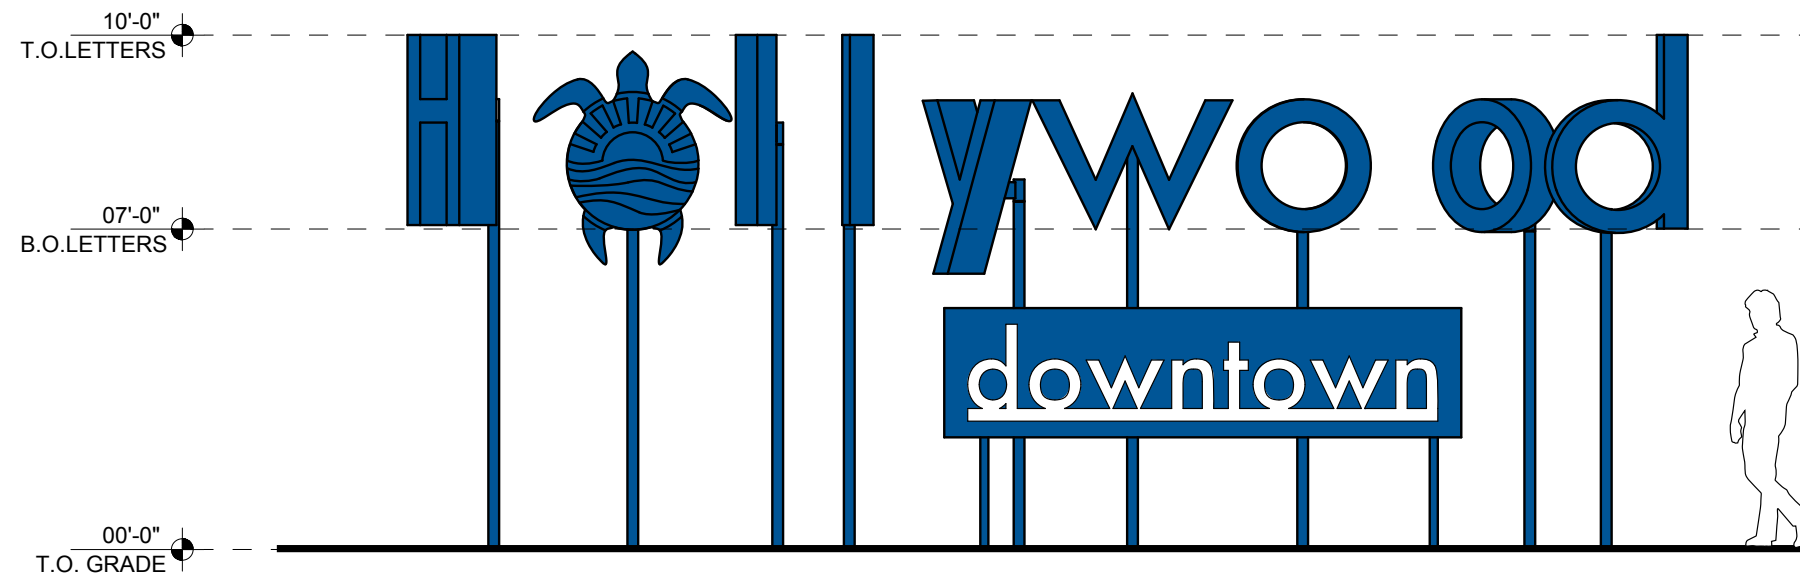



GATEWAY SIGNAGE | ELEVATIONS

WAY-FINDING, SIGNAGE AND GATEWAY MARKERS
 Concept Development
 NOVEMBER 2019





PAINTED ALUMINUM
LIGHT SCREEN

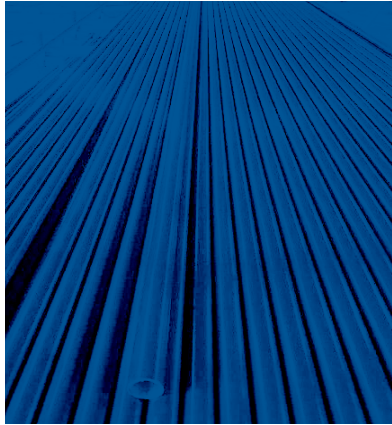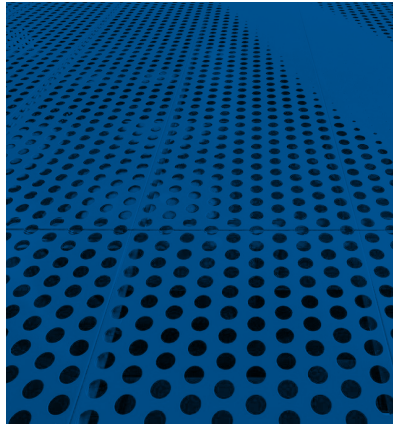

PAINTED STEEL POSTS

VEHICULAR PAINT USED FOR LOW MAINTENANCE



GATEWAY SIGNAGE | CONCEPT RENDERING


WAY-FINDING, SIGNAGE AND GATEWAY MARKERS
 Concept Development
 NOVEMBER 2019




GATEWAY SIGNAGE SPECIFICATIONS:

HARDWARE TO BE STAINLESS STEEL WITH TAMPERPROOF SCREWS WHERE APPLICABLE. SIGNS TO BE ALUMINUM CONSTRUCTED/WELDED.


VEHICULAR PAINT COLORS TO BE USED AS FINISH:

 


PANTONE 361





PANTONE 294



PANTONE 144





50% PANTONE 294

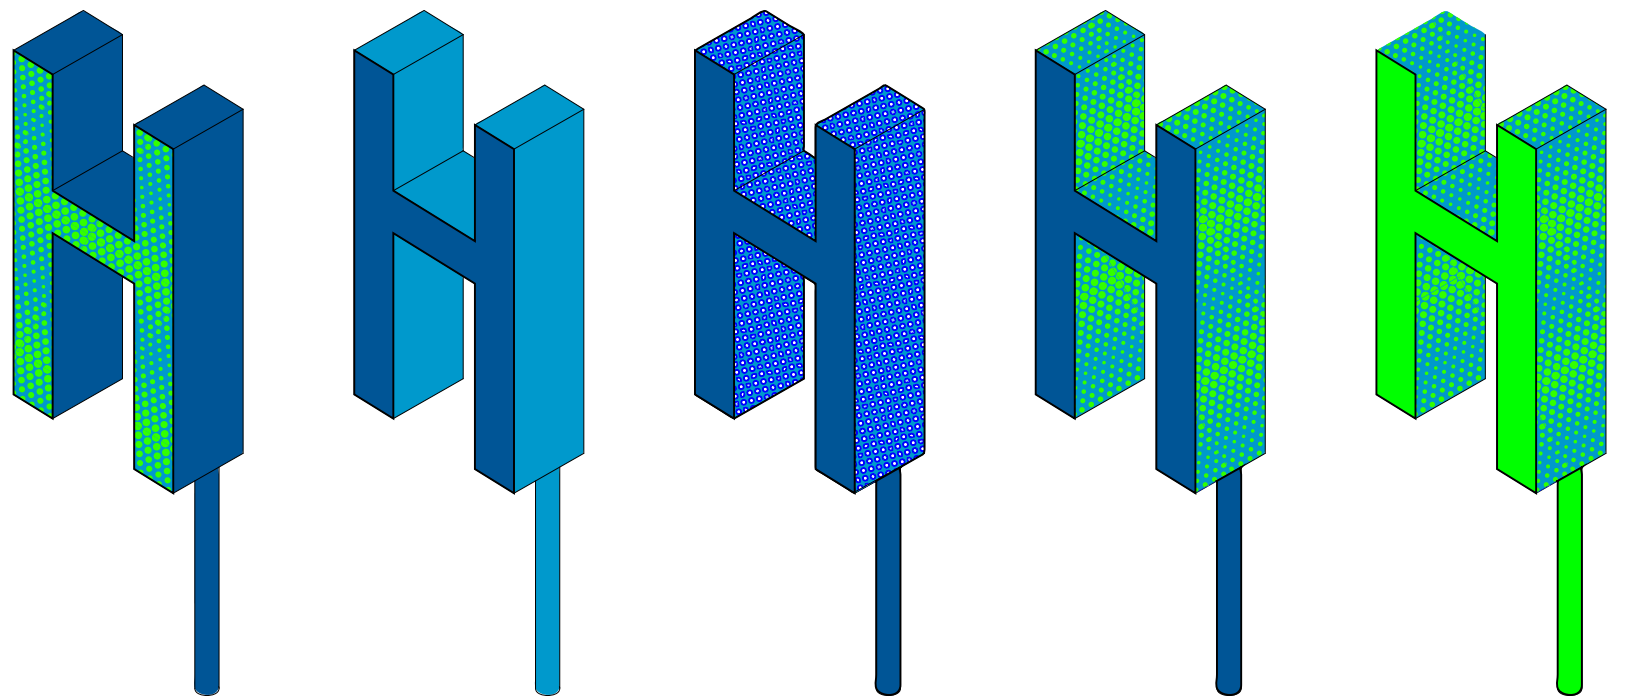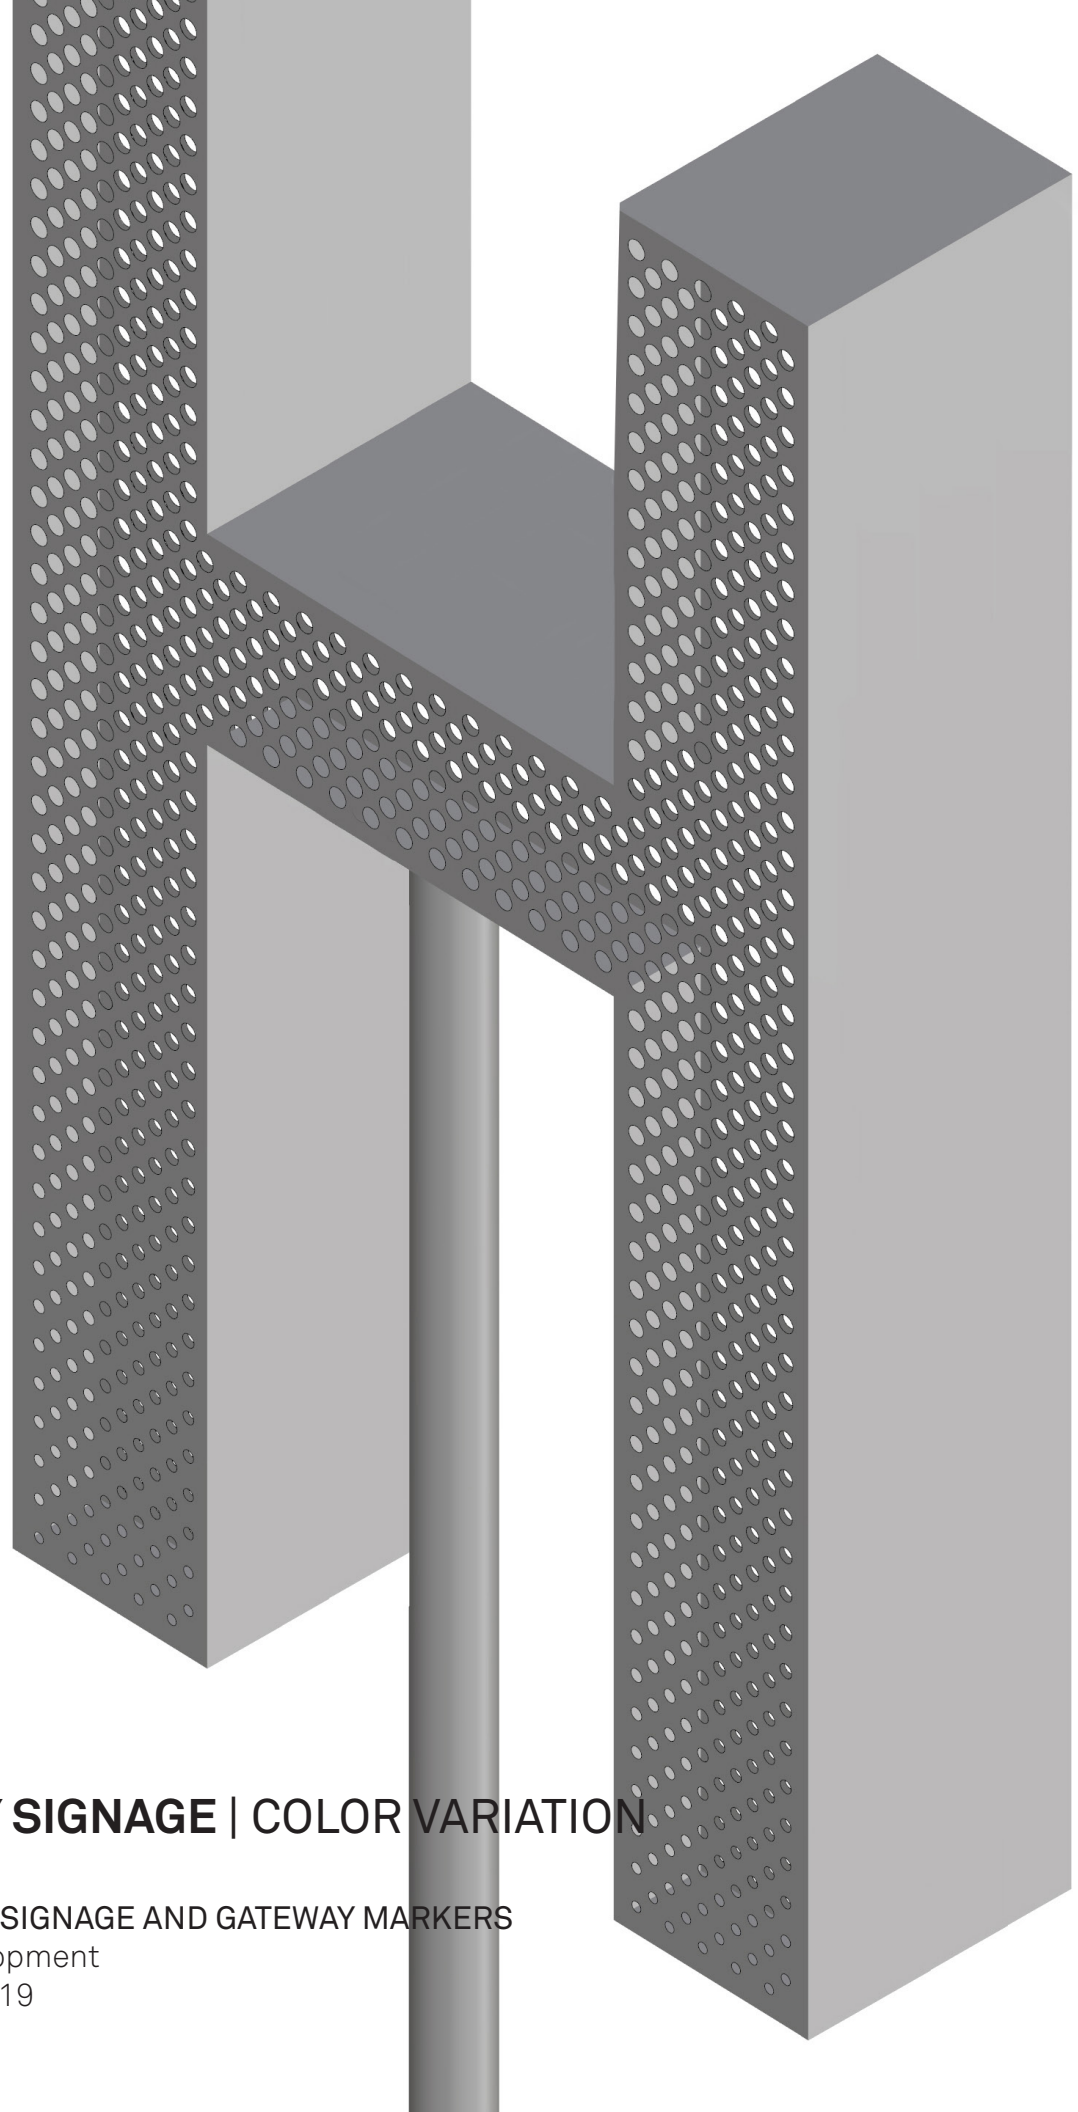

GATEWAY SIGNAGE | COLOR VARIATION

WAY-FINDING, SIGNAGE AND GATEWAY MARKERS
Concept Development
NOVEMBER 2019

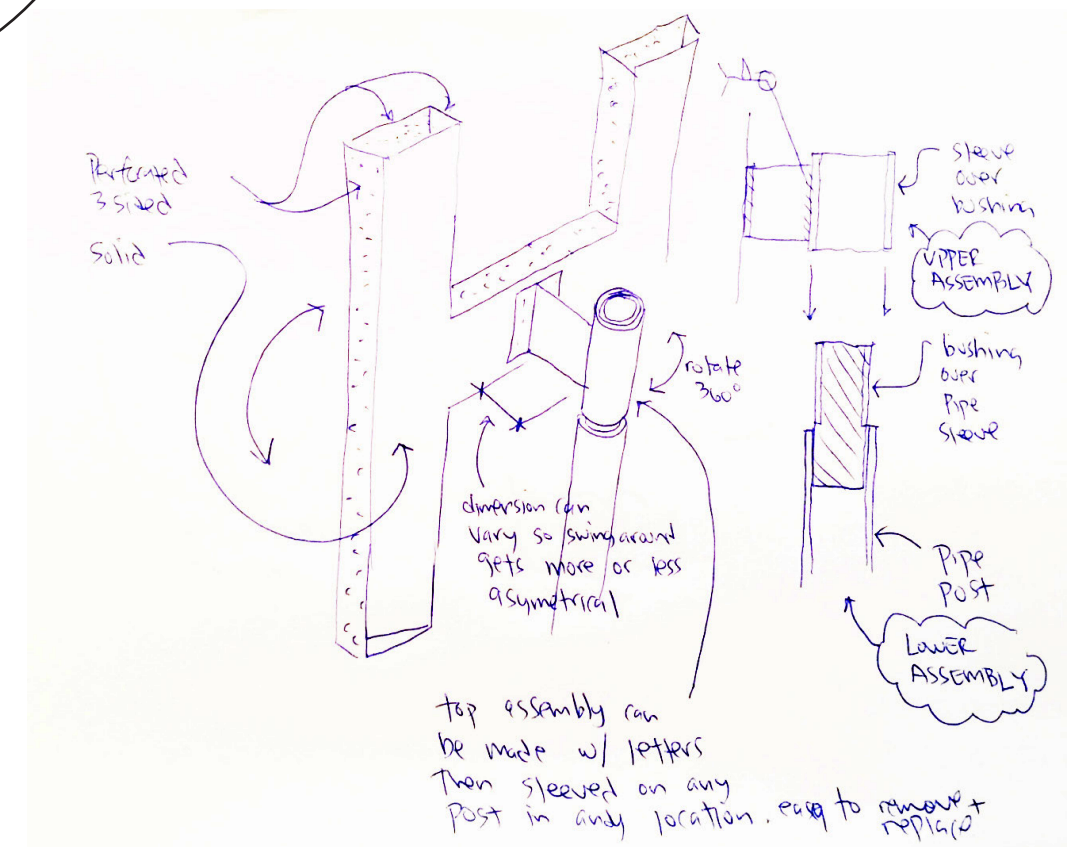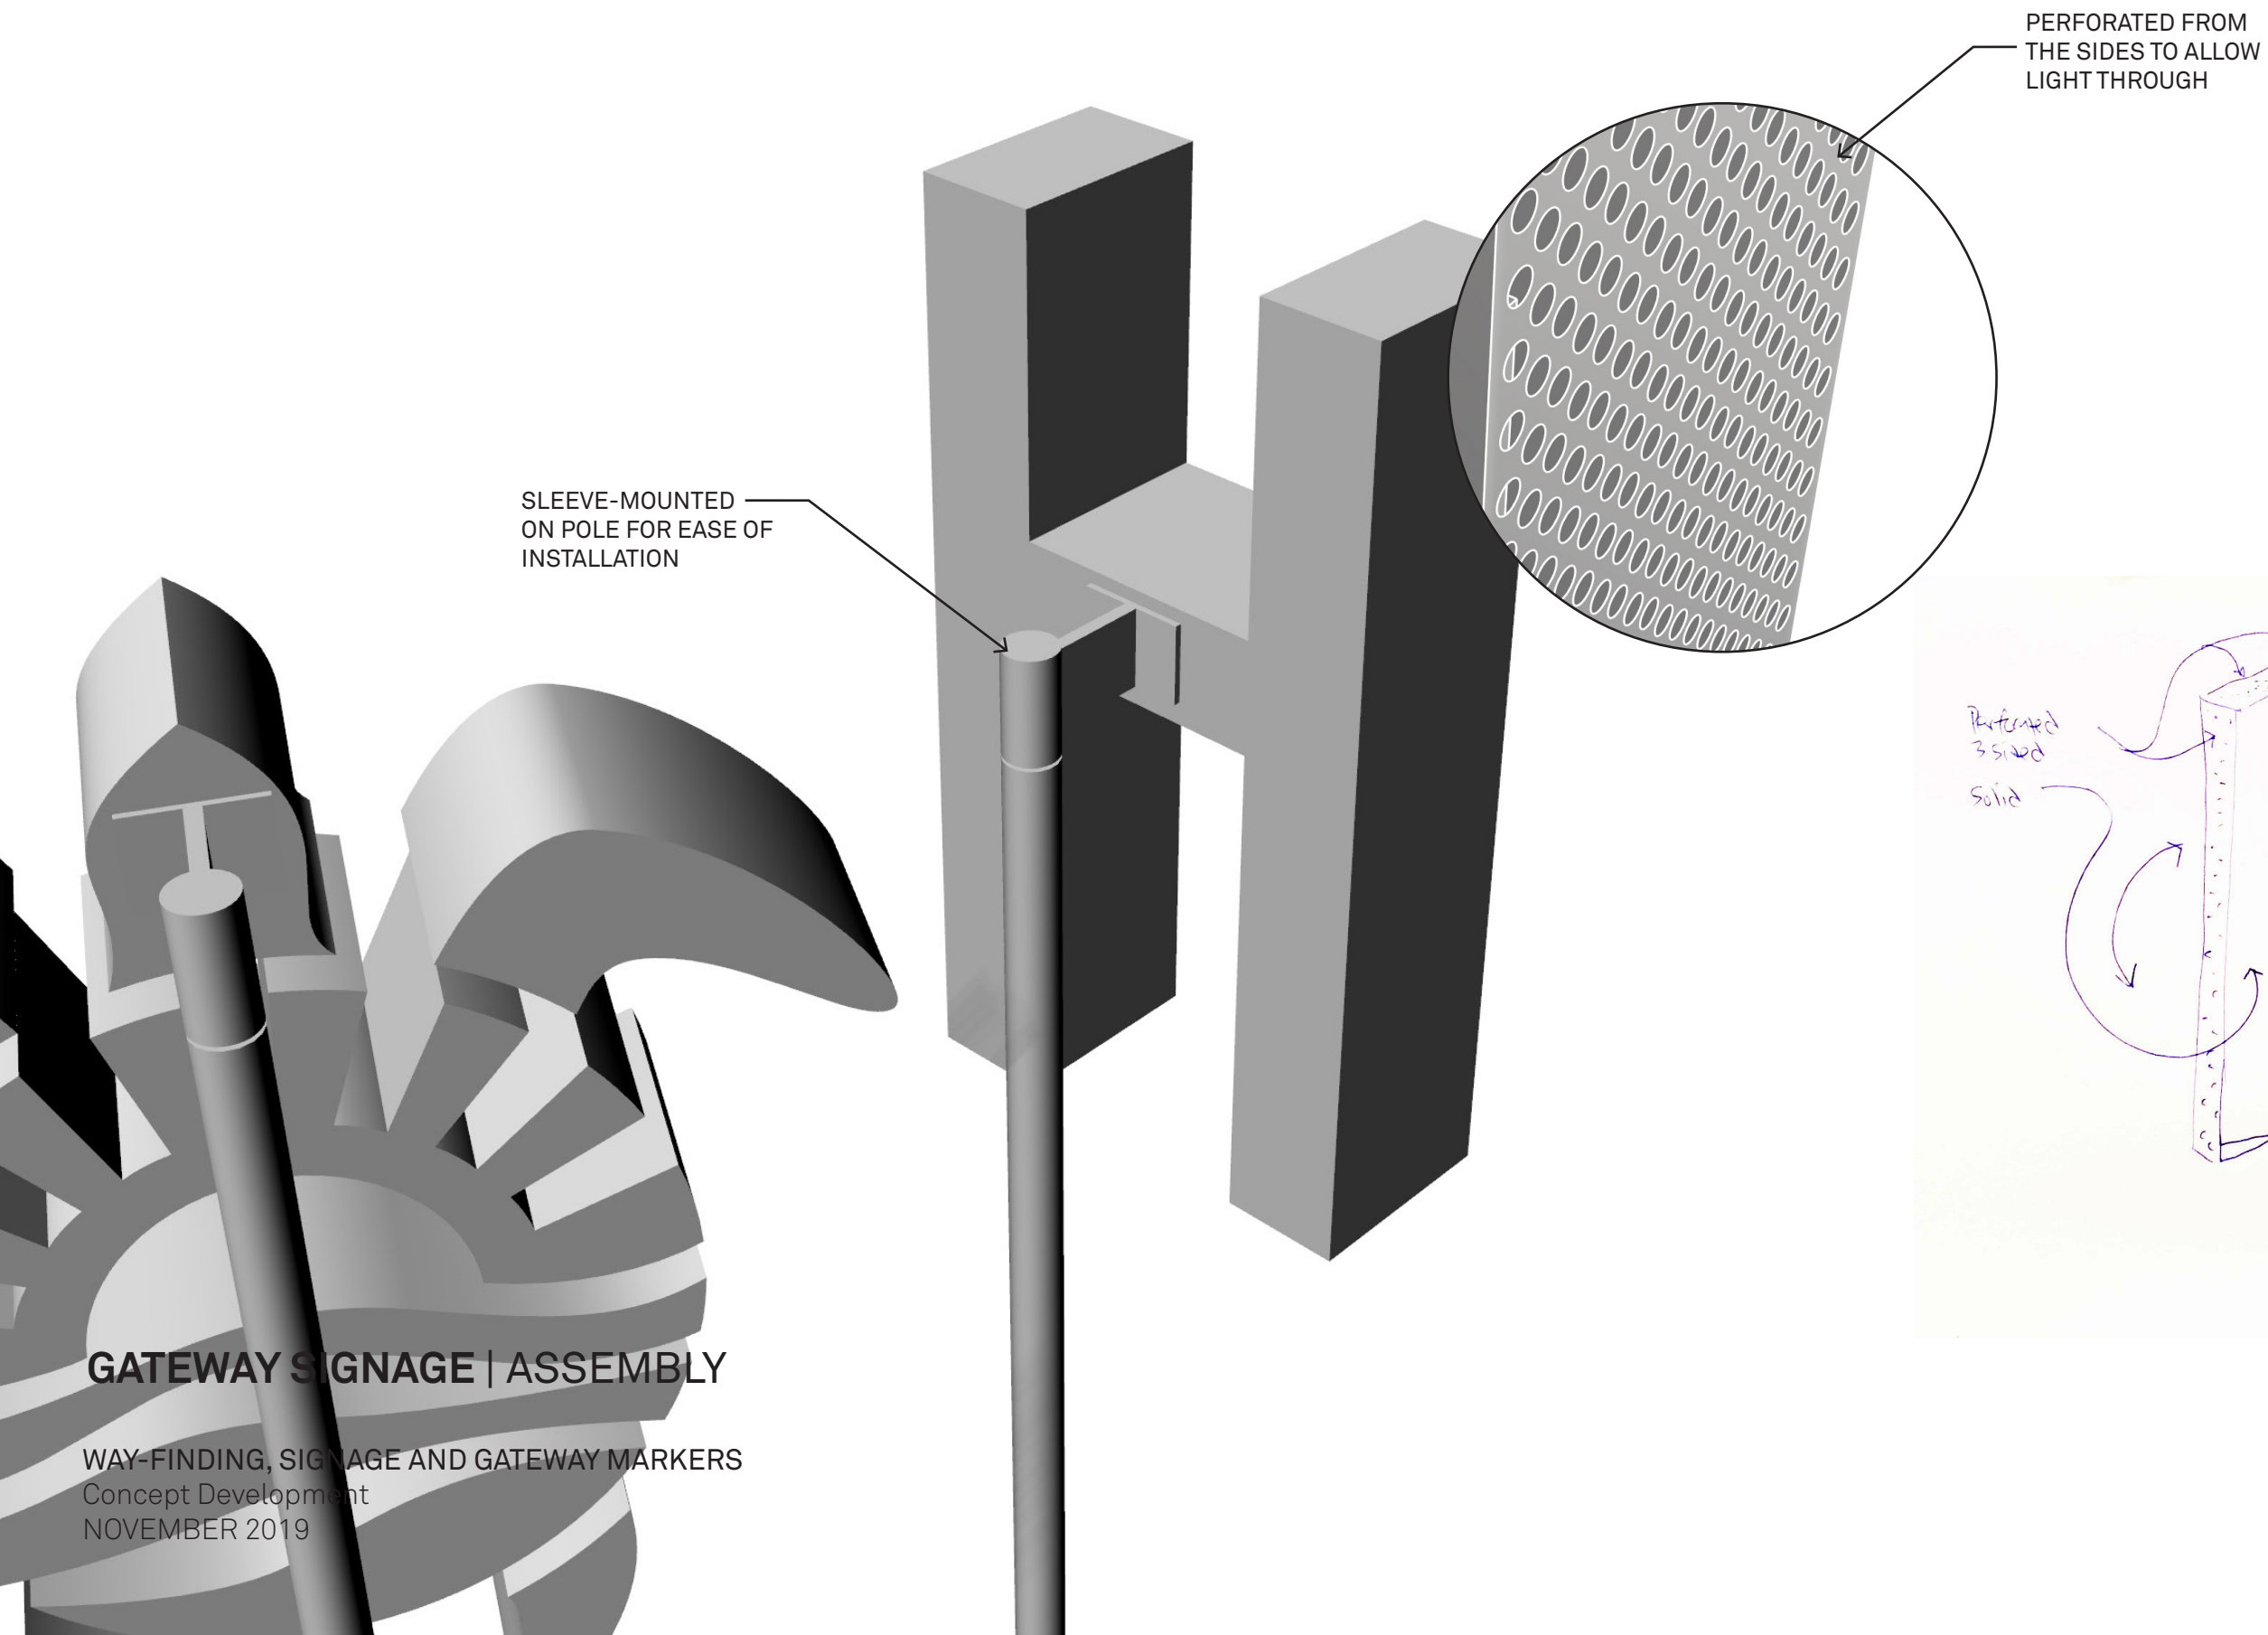

GATEWAY SIGNAGE | ASSEMBLY

WAY-FINDING, SIGNAGE AND GATEWAY MARKERS
Concept Development
NOVEMBER 2019