


Attachment "J"

Exhibit "B" floor plans – 6 level only

THE HOLLYWOOD BEACH A RESORT CONDOMINIUM

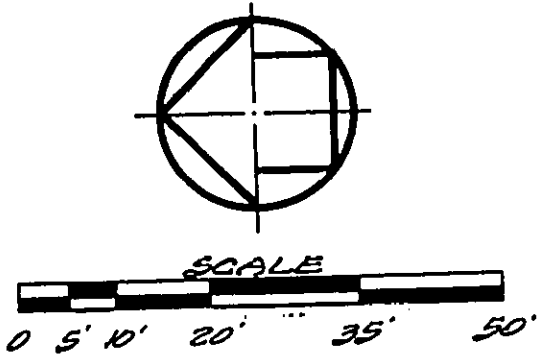

LEGEND:
 Condominium Unit
 Boundary line
 Common Element
 Boundary Line

NOTES:


Each Condominium Unit consists of the space bound by a vertical projection of the Condominium Unit boundary lines shown, and by the horizontal planes at the undecorated floor and ceiling.

Elevations shown are based on National Geodetic Vertical Datum.

FLOOR ELEVATION: 574.3
 CEILING ELEVATION: 670.3

Exterior concrete walls are 8 inches thick unless otherwise shown.

Interior walls are 3" thick unless otherwise shown

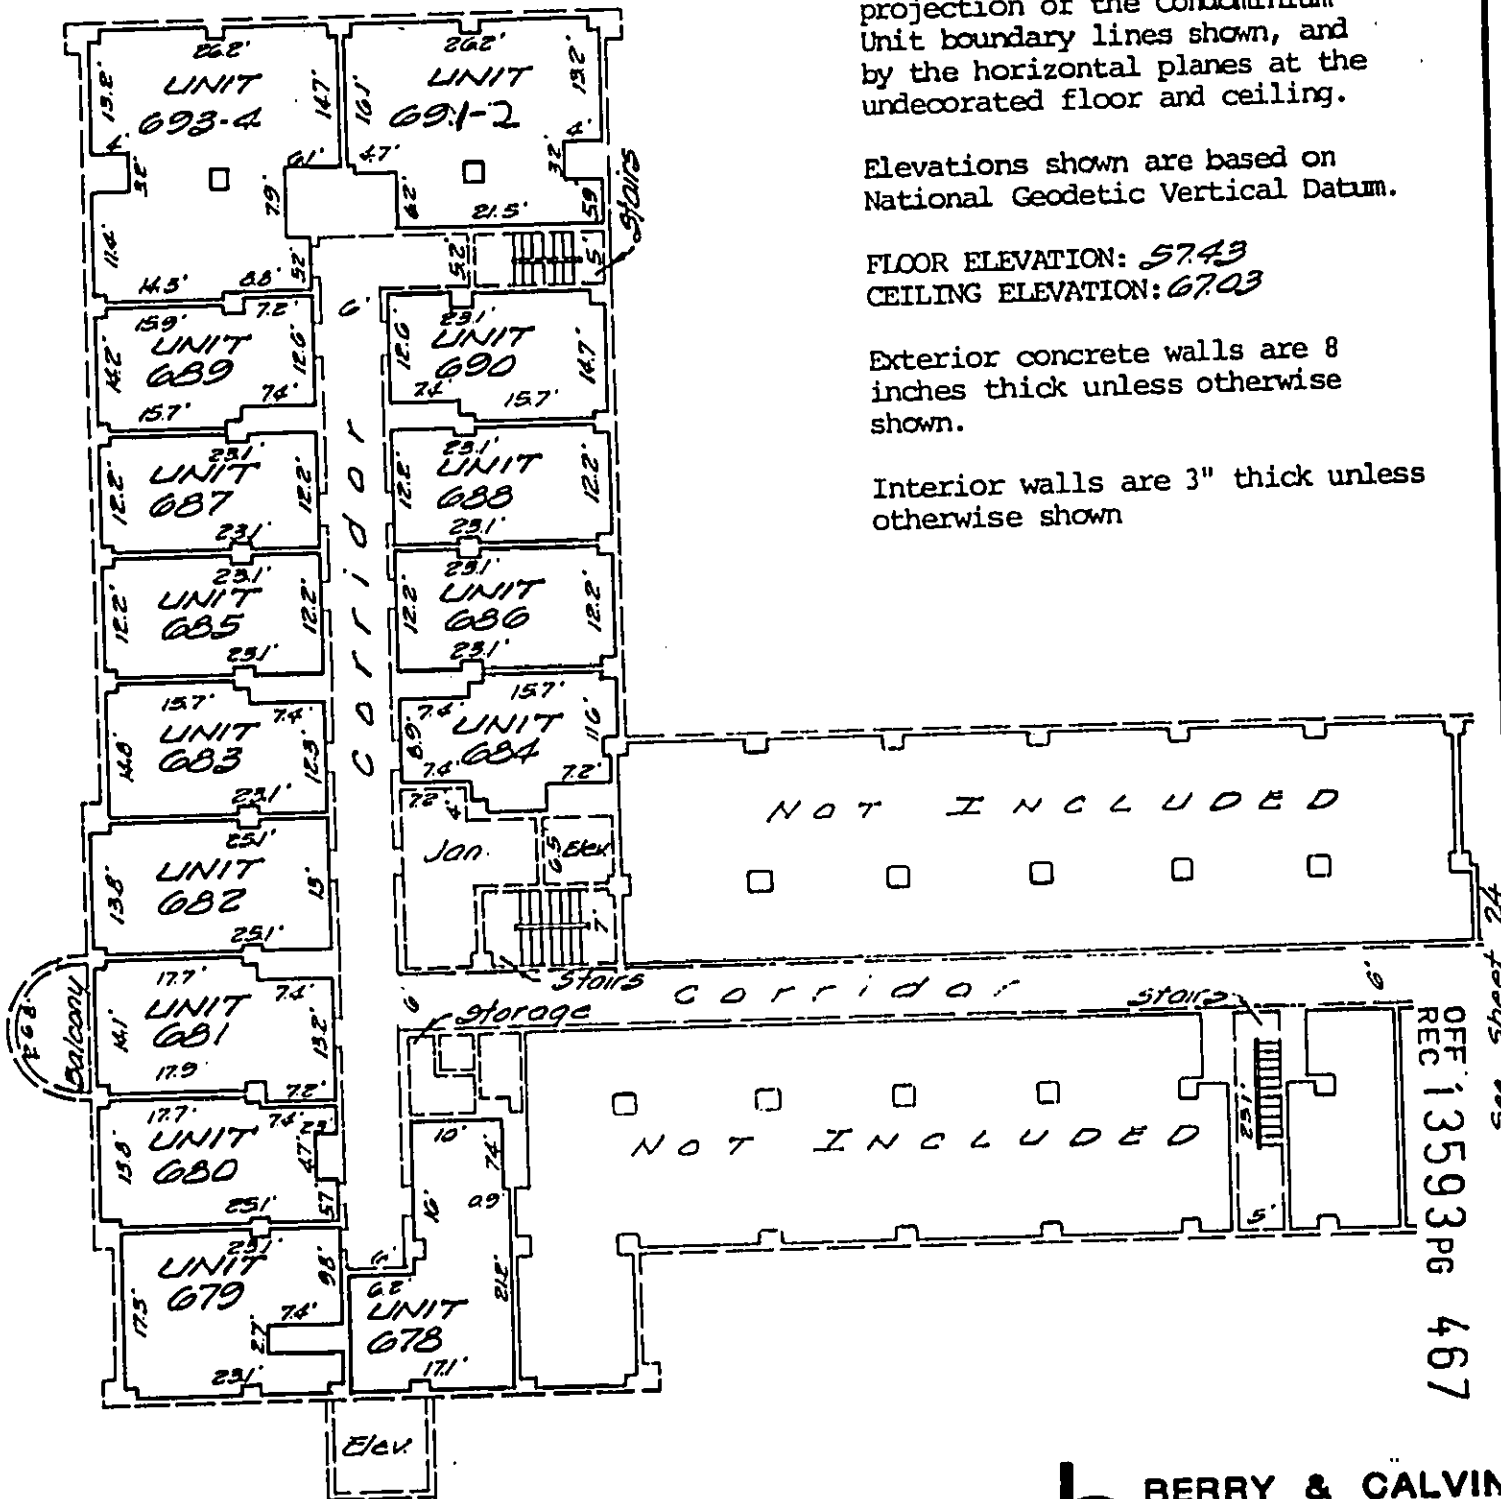



OFF 13593 PG 467
See Sheet 24

BERRY & CALVIN
 LAND SURVEYORS 923-6686
 CIVIL ENGINEERS 921-7781
3125 NORTH BIRDAVENUE • HOLLAND FLORIDA 32068
 (904) 271-3125 • (904) 271-3125

**SHEET 23
EXHIBIT**

6th FLOOR PLAN - NORTH PORTION

THE HOLLYWOOD
BEACH, A RESORT
CONDOMINIUM

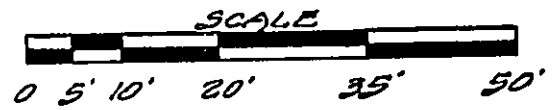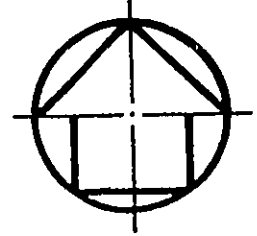

LEGEND:
 Condominium Unit Boundary line ———
 Common Element Boundary line - - - - -

NOTES:
 Each Condominium Unit consists of the space bound by a vertical projection of the Condominium Unit boundary lines shown, and by the horizontal planes at the undecorated floor and ceiling.

Elevations shown are based on National Geodetic Vertical Datum.


FLOOR ELEVATION: 57.43
 CEILING ELEVATION: 67.03

Exterior concrete walls are 8 inches thick unless otherwise shown.

Interior walls are 3" thick unless otherwise shown.

REC 13593PG 468

BERRY & CALVIN
 LAND SURVEYORS 923-6588
 CIVIL ENGINEERS 921-7781
 3125 NORTH 28th AVENUE • HOLLYWOOD, FLORIDA 33030
 MAINE (204) 871-8180 PORT AU PRINCE (809) 842-1328

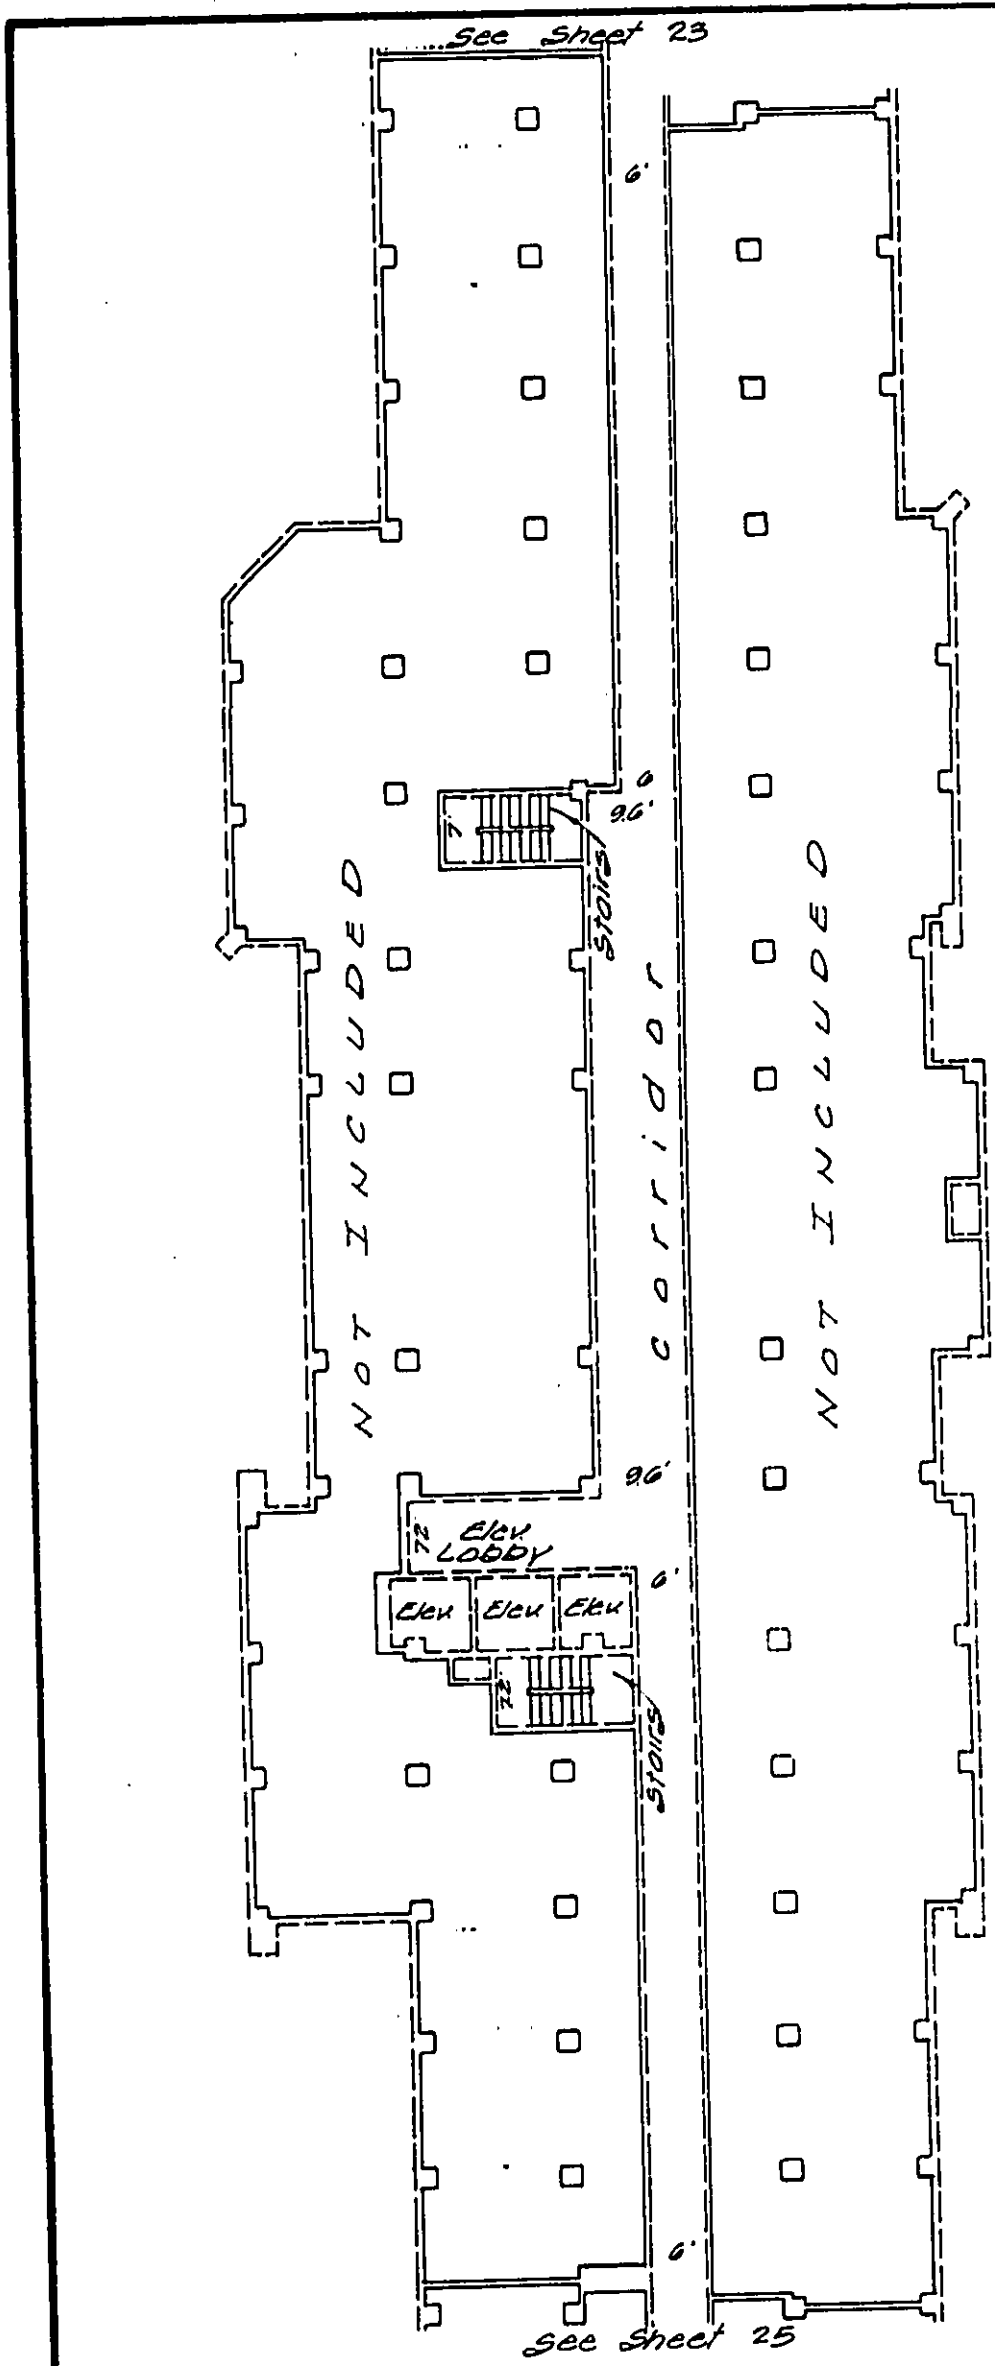



SHEET 24
 EXHIBIT

6th FLOOR PLAN - CENTER PORTION

THE HOLLYWOOD BEACH A RESORT CONDOMINIUM

LEGEND:

- Condominium Unit Boundary line
- Common Element Boundary line

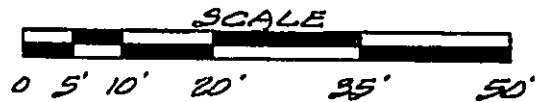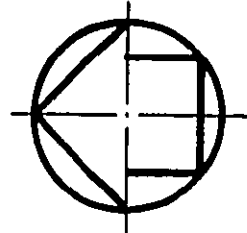

NOTES:


Each Condominium Unit consists of the space bound by a vertical projection of the Condominium Unit boundary lines shown, and by the horizontal planes at the undecorated floor and ceiling.

Elevations shown are based on National Geodetic Vertical Datum.

FLOOR ELEVATION: 57.43
CEILING ELEVATION: 67.03

Exterior concrete walls are 8 inches thick unless otherwise shown.

Interior walls are 3" thick unless otherwise shown.

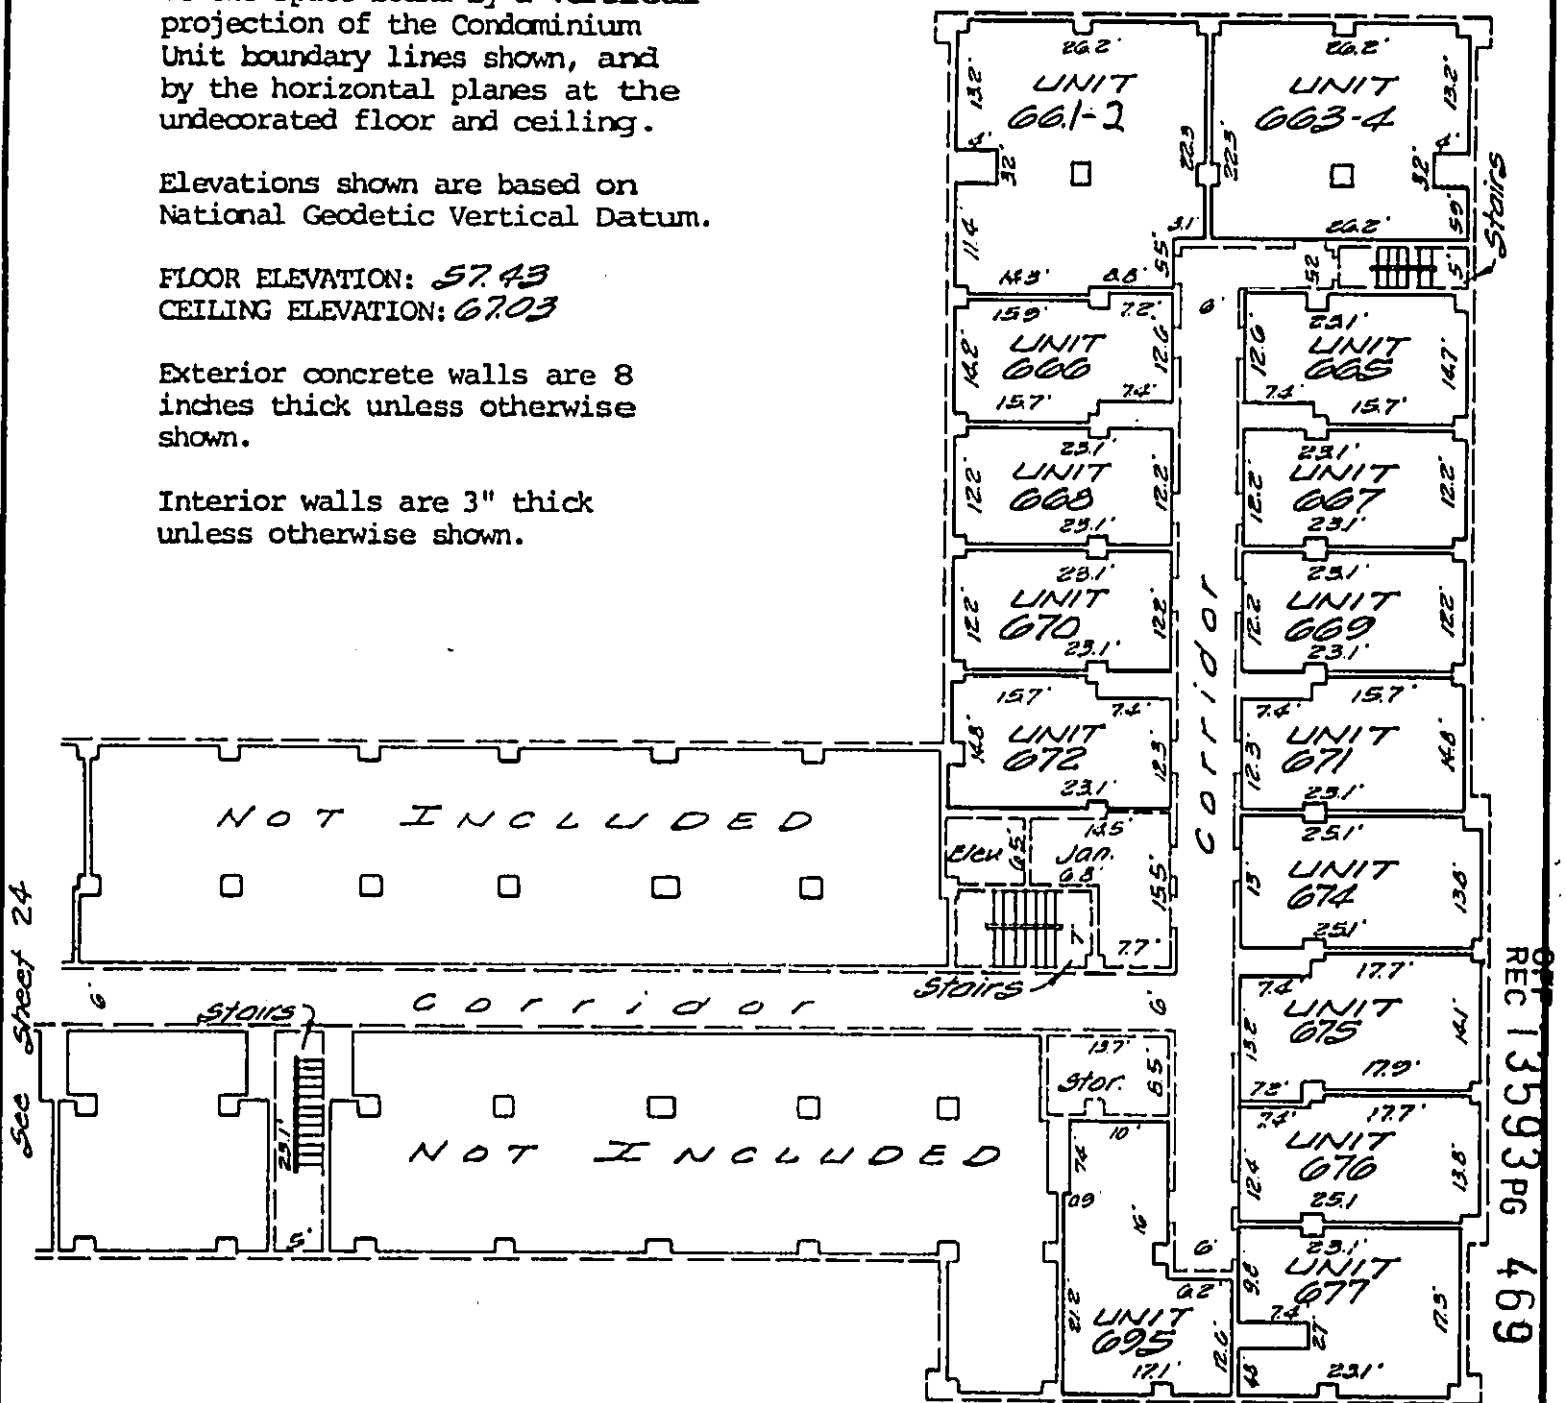

REC 13593 PG 469

BERRY & CALVIN
 LAND SURVEYORS 923-8586
 CIVIL ENGINEERS 921-7781
3126 NORTH 28th AVENUE • HOLLYWOOD, FLORIDA 33026
 • BAHIA (305) 271-2180 • PORT LAUDERDALE (305) 423-1288

SHEET 25
EXHIBIT

6th FLOOR PLAN - SOUTH PORTION