
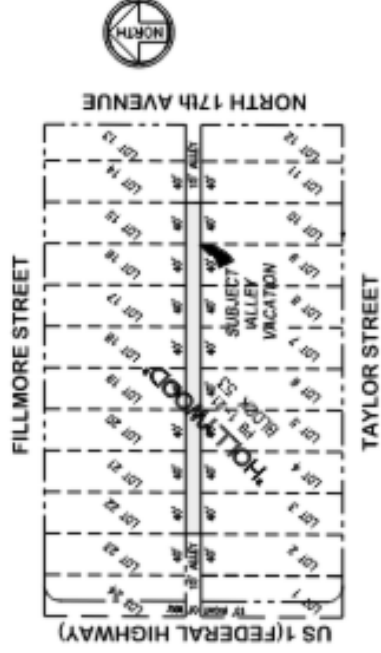


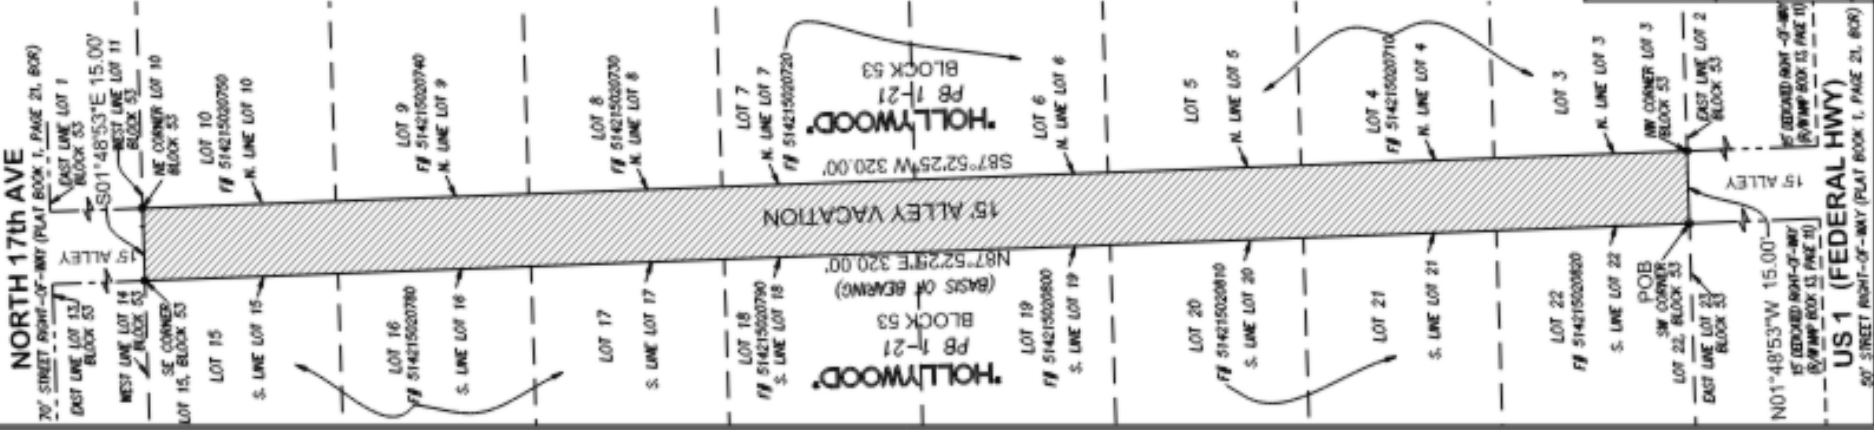

LOCATION MAP

IN SECTION 15, TOWNSHIP 51 SOUTH, RANGE 42 EAST
CITY OF HOLLYWOOD, BROWARD COUNTY, FLORIDA
NOT TO SCALE

LEGAL DESCRIPTION

A PORTION OF A PLATTED 15 FOOT ALLEY LYING WITHIN BLOCK 53, "HOLLYWOOD", ACCORDING TO THE PLAT THEREOF RECORDED IN PLAT BOOK 1, PAGE 21 OF THE PUBLIC RECORDS OF BROWARD COUNTY, FLORIDA, BEING MORE PARTICULARLY DESCRIBED AS FOLLOWS:



SAD LANDS SITUATE, LYING AND BEING IN THE CITY OF HOLLYWOOD, BROWARD COUNTY, FLORIDA.

NOTES:

2. CLIENT: ALTA DEVELOPERS LLC.
3. AREA OF THE SUBJECT ALLEY VACATION IS 4,500 SQUARE FEET, OR 0.1162 ACRES, MORE OR LESS.
4. ALL RECORDING REFERENCES HEREON REFER TO THE PUBLIC RECORDS OF BROWARD COUNTY, FLORIDA.
5. THE SUBJECT ALLEY DEDICATION LIES IN SECTION 15, TOWNSHIP 51 SOUTH, RANGE 43 EAST, CITY OF HOLLYWOOD, BROWARD COUNTY, FLORIDA.
6. THIS IS NOT A SURVEY OF ANY PARCEL OF LAND.

BCR - BROWARD COUNTY PUBLIC RECORDS
F# - FOLD NUMBER
PB - PLAT BOOK-PAGE
POB - POINT OF BEGINNING
POC - POINT OF COMMENCEMENT
RW - RIGHT-OF-WAY
HWY - HIGHWAY

[illegible]

A LEITER, PEREZ & ASSOCIATES, INC.
LAND DEVELOPMENT CONSULTANTS
CIVIL ENGINEERS - LAND SURVEYORS
LAND PLANNERS - ENVIRONMENTAL

LAND PLANNERS - ENVIRONMENTAL
520 N.W. 18TH ST. 5TH FL. SUITE 200, MIAMI, FLORIDA 33136
MIAMI DANCE (305) 623-5123 BROWARD (954) 624-2323 FAX: (305) 623-0411
E-Mail: office@landplanners.com URL: www.landplanners.com LICENSED 09-046553 No. 670


NOT VALID WITHOUT THE SIGNATURE AND THE ORIGINAL BASED SEAL OF A FLORIDA LICENSED SURVEYOR AND MAPPER

US 1 (FEDERAL HWY)


DATE: 1-6-2022	JOB NO. : 21-186	FILE: L-2097
----------------	------------------	--------------

SHEET 1 OF 1