


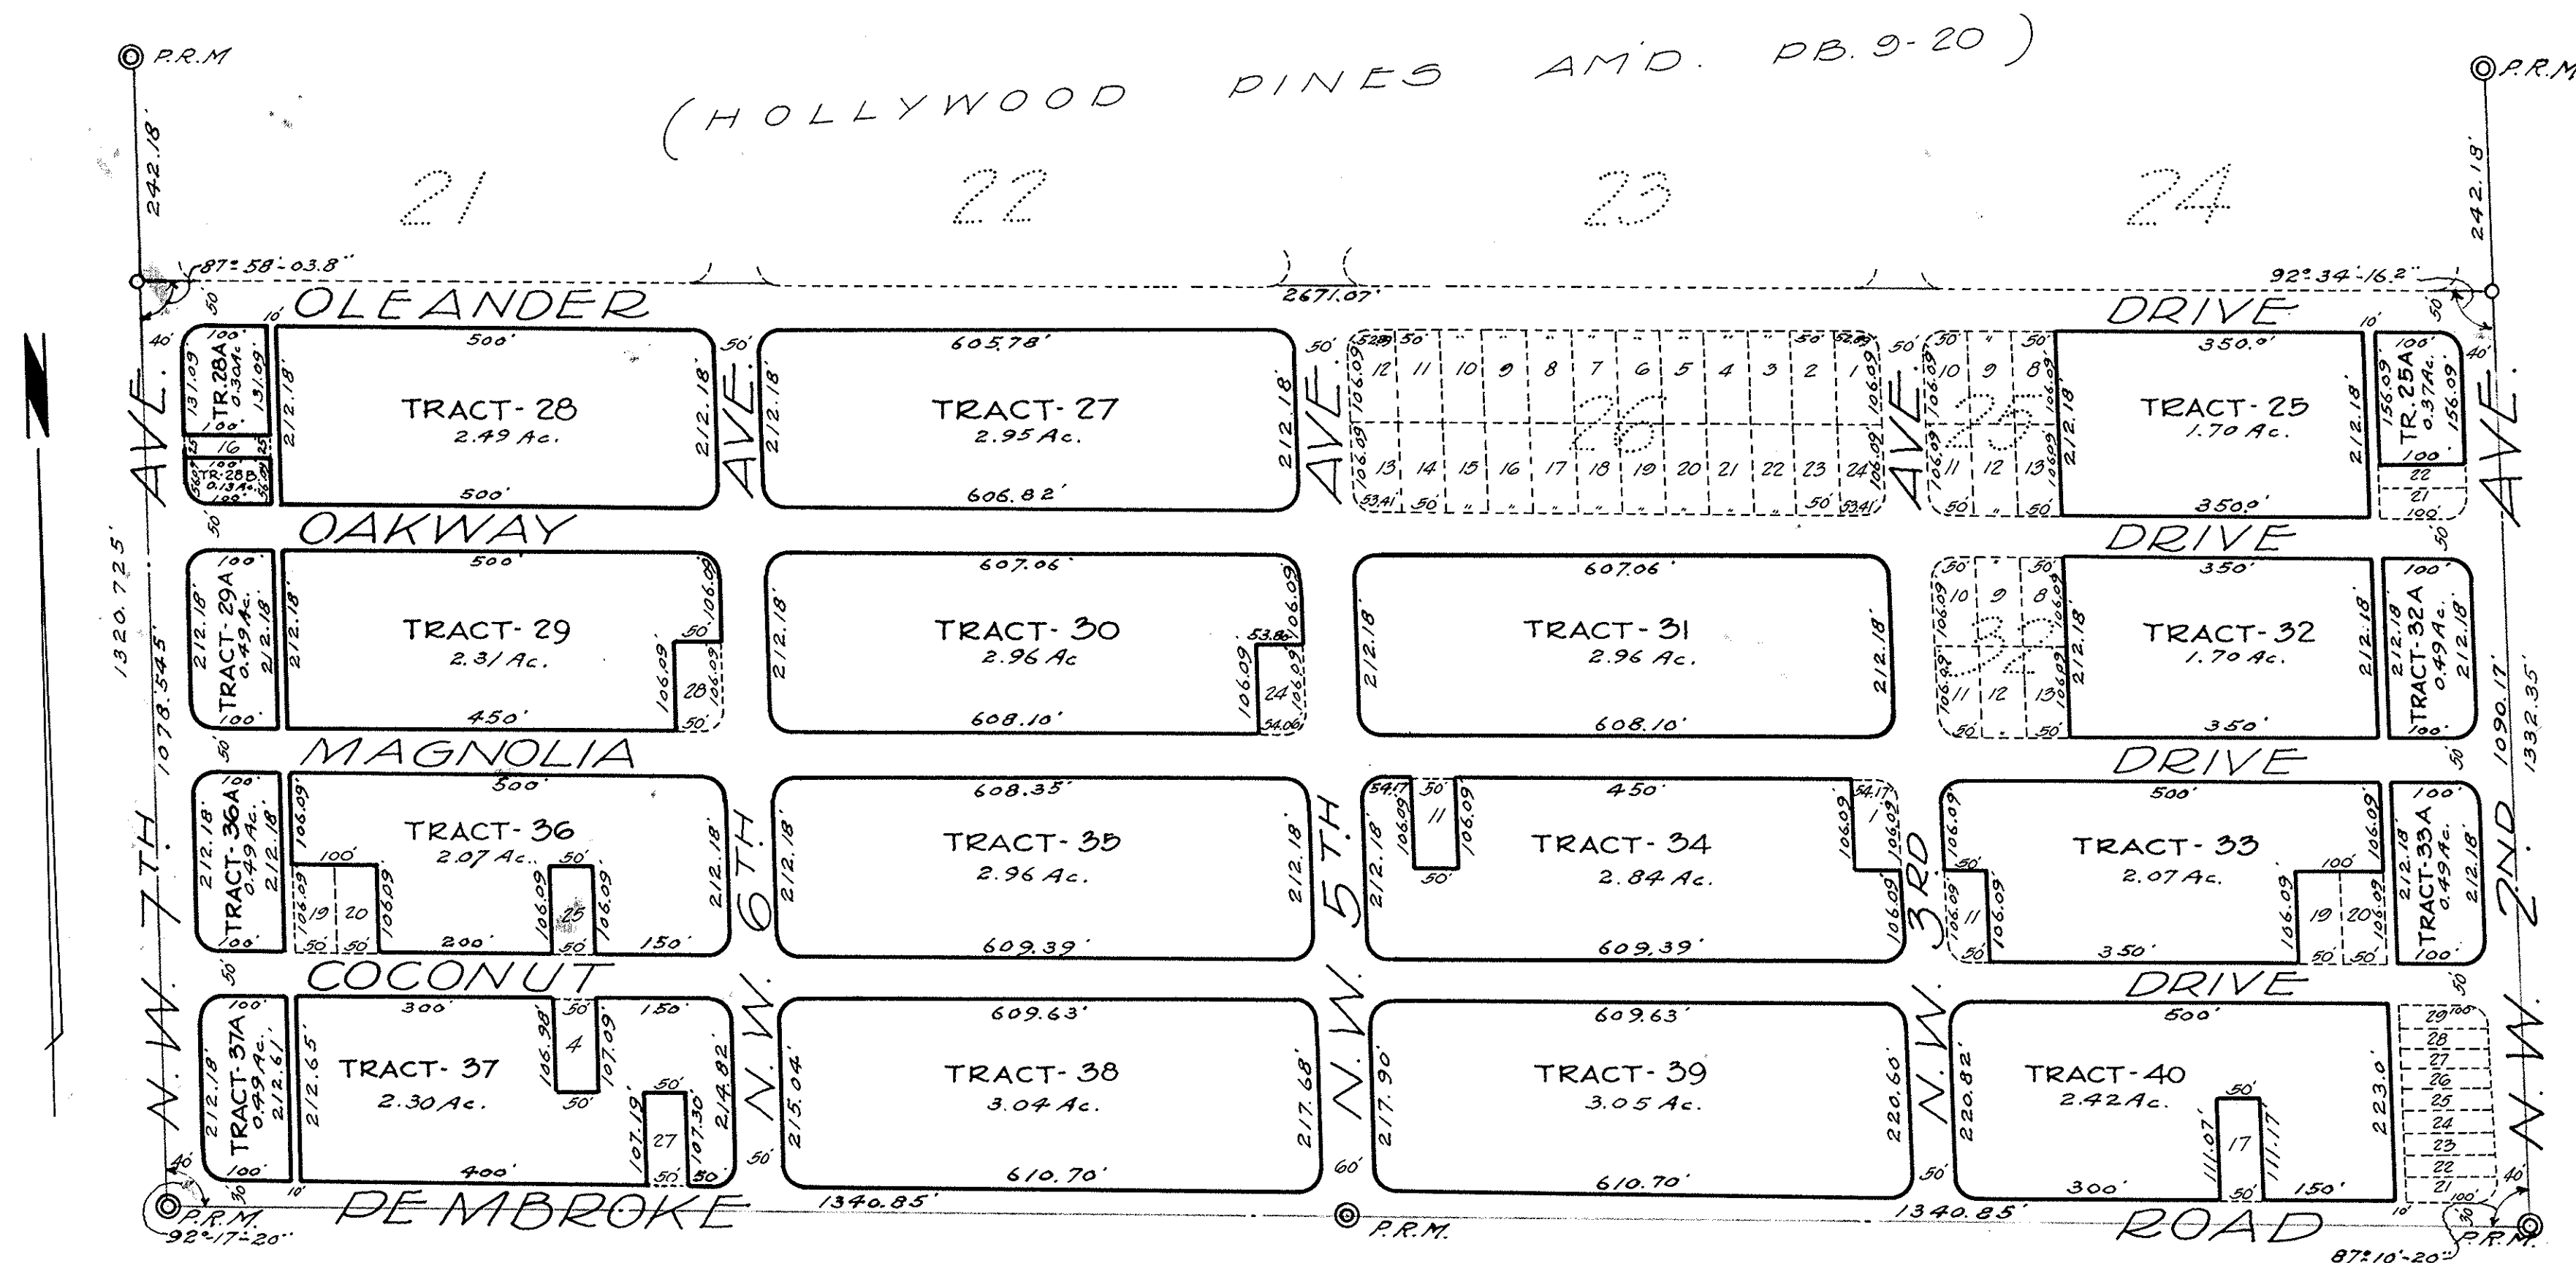

3RD. AMENDED PLAT OF PORTION OF
HOLLYWOOD PINES
A SUBDIVISION IN SEC. 24-TWP. 51 S., RGE. 41 E.
BROWARD COUNTY, FLORIDA

SCALE, 1" = 150' W.C. BLISS, ENGINEER, MIAMI, FLA. FEBRUARY, 1941

ENGINEER'S NOTE:
All Radii are 25' and
all dimensions on Tracts are to intersection
of Tract corners produced. Dotted lots shown
are not a part of this plat.

I hereby Certify that the attached "3rd. Amended plat of portion
of Hollywood Pines" is a true and correct representation of
this land as recently surveyed and platted under my direction.
I also Certify that the P.R.M. were set on the 21st day of
February, A.D. 1941, in accordance with Sec. 7, Chapter 10275,
No. 253, Laws of the State of Florida, under my direction.
H.C. Bliss
REG. LAND SURVEYOR NO. 193
REG. ENGINEER NO. 282
STATE OF FLORIDA.

Filed for record this 1st day of August, A.D. 1941,
in Book 14 of plats, page 3, public records of Broward
County, Florida.
This Plat complies with the provisions of
Chapter 10275, No. 253, Laws of the State of Florida.
E.R. Bennett
CLERK OF THE CIRCUIT COURT.
By: Ola May Grant
DEPUTY CLERK.

KNOW ALL MEN BY THESE PRESENTS: That the Dallas Investment Company, a Florida Corporation,
duly organized and existing under the Laws of the State of Florida, has caused to be made the
attached "3rd. Amended Plat of portion of Hollywood Pines" the same being an Amended
plat of: All of Dik. 25, except lots 1, 8 thru 13, and lots 21 and 22; All of Dik. 27; All of Dik. 28 except
lot 16; All of Dik. 29 except lot 28; All of Dik. 30 except lot 24; All of Dik. 31; All of Dik. 32
except lot 10; All of Dik. 33 except lots 11, 16 and 20; All of Dik. 34 except lots 1 and 11;
except lots 8 to 13 inc.; All of Dik. 35 except lots 19, 20 and 28; All of Dik. 37 except lots 4 and 21; All of
Dik. 38; All of Dik. 39 except lots 17 and 21 thru 29 inclusive; All of the
Amended Plat of Hollywood Pines a subdivision in section 24, Twp. 51 S., Range 41 E. of Broward
County, Florida, as recorded in P.D. 3, at page 22, public records of Broward County, Florida.

The express purpose of this Plat is to convert the former lots into
Tracts as shown hereon. The Drives and Avenues as shown hereon remain as formerly dedicated, reserv-
ing however to Dallas Investment Company, its successors or assigns the reversion or reversions thereof
whenever discontinued by Law.

In Witness Whereof, the said Dallas Investment Company, has caused
these presents to be signed by its President, Victor J. Tatham, attested by its Secretary, Emma Sondermose,
and its Corporate seal affixed thereto this 27th day of February, A.D. 1941.

DALLAS INVESTMENT COMPANY By: Victor J. Tatham, PRESIDENT.
Attest: Emma Sondermose, SECRETARY.

STATE OF FLORIDA, ss.
COUNTY OF BROWARD, ss.
I hereby Certify that on this day, personally appeared before me, an officer duly
authorized to administer oaths and take acknowledgements, Victor J. Tatham and Emma Sondermose,
President and Secretary respectively of Dallas Investment Company, to me well known to be the persons
described in and who executed the foregoing dedication for and on behalf of said Corporation and by and
with the authority of its Board of Directors (hereof, and they acknowledged that they executed the same
freely and voluntarily, for the purposes therein expressed.)
Witness my hand and official seal, this 27th day of FEBRUARY, A.D. 1941, AT MIAMI, FLA.
Thomas L. Tatham
NOTARY PUBLIC STATE OF FLORIDA AT LARGE.

My Commission Expires,
OCTOBER 9, 1944.

This Plat was approved by Resolution passed and adopted by the Board of County Commissioners of
Broward County, Florida, this 21st day of July, A.D. 1941.

Attest: E.R. Bennett, Clerk of Circuit Court.
By: Ola May Grant, DEPUTY CLERK.

Approved: H.C. Bliss, COUNTY ENGINEER. Signed: CHAIRMAN OF BOARD.

