



SKETCH & DESCRIPTION
F.P.L. EASEMENT
 PORTION OF BLOCK 95
 HOOLLYWOOD (P.B. 1, PG. 21, B.C.R.)
 CITY OF HOLLYWOOD, BROWARD COUNTY FLORIDA

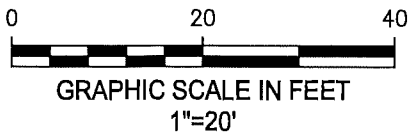

BLOCK 95
 HOLLYWOOD
 (P.B. 1/21, B.C.R.)

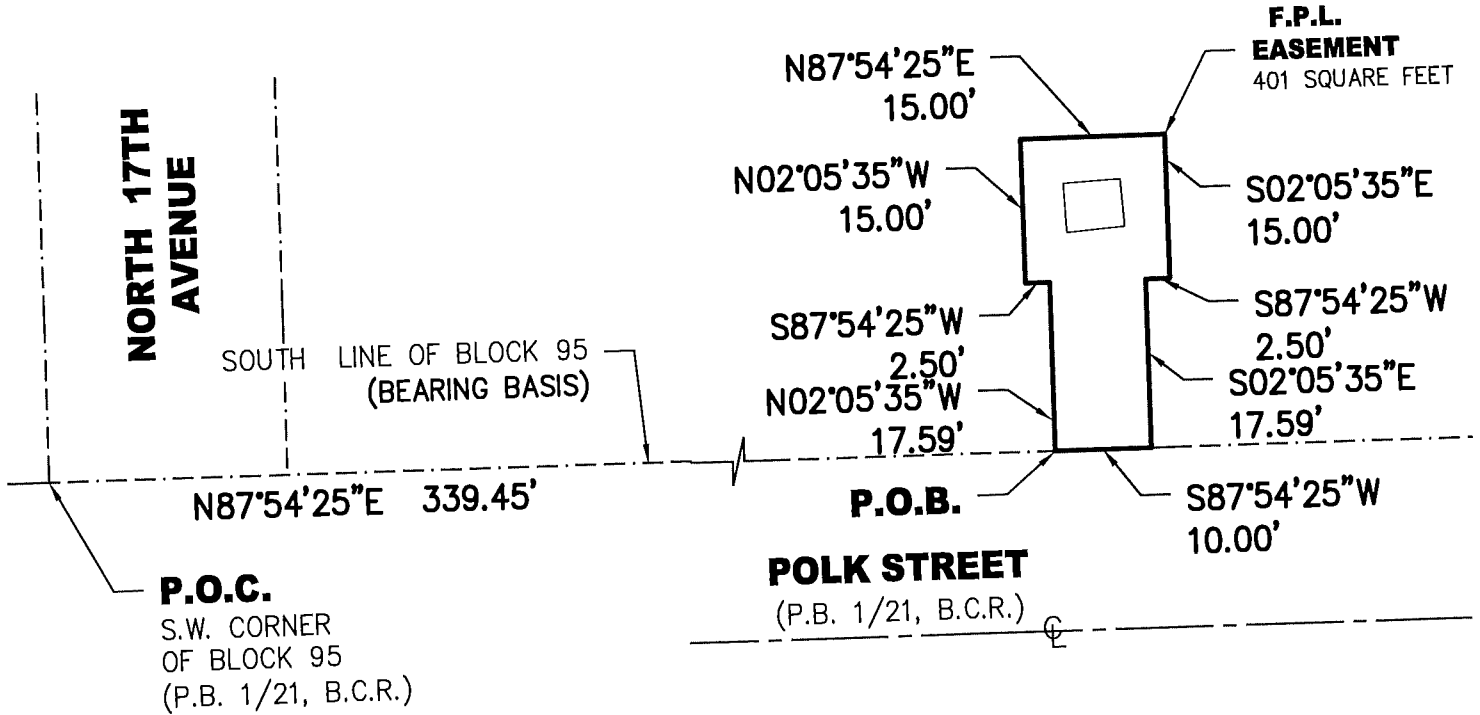

NOT VALID WITHOUT
 SHEETS 1 AND 2

REVISIONS

REVISE 01/29/2026



AVIROM & ASSOCIATES, INC.
 SURVEYING & MAPPING

50 S.W. 2nd AVENUE, SUITE 102
 BOCA RATON, FLORIDA 33432
 (561) 392-2594 / www.AVIROMSURVEY.com

© 2025 AVIROM & ASSOCIATES, INC. all rights reserved.
 This sketch is the property of AVIROM & ASSOCIATES, INC.
 and should not be reproduced or copied without written permission.

JOB #: 13276

SCALE: 1" = 20'

DATE: 11/06/2025

BY: L.B.

CHECKED: J.T.D.

F.B. N/A PG. N/A

SHEET: 2 OF 2